

SEE SHEET 33

93

Exempt
Frac. 7, 8, 9, & 10 Pts.

HOCKING

RIVER

Exempt
Frac. 7, 8, 9, & 10 Pts.

Kachelmocher Memorial Inc.
137 - 671
3.65 Ac.

163 /
Ex. 157
W 1/2 Pt.

1949
O.L. 40 Pt.

1699
1402 Pt.
1700
1403 Pt.
1702
1404 Pt.
1702
1405
1702
1406
1703
1407
1704
1408

AVE.

WILSON ST.

1740
1437 Pt.
1740
1438 Pt.
1740
1439 Pt.

SEE SHEET 30

WALHONDING


1742
1440
1744
1441 Pt.
1745
1442
1746
1443 Pt.
1747
1443 Pt.

1748
1444
1749
1445 Pt.

WYANDOTTE AVE.

1804
1501
1805
1502
1806
1503

1807
1504

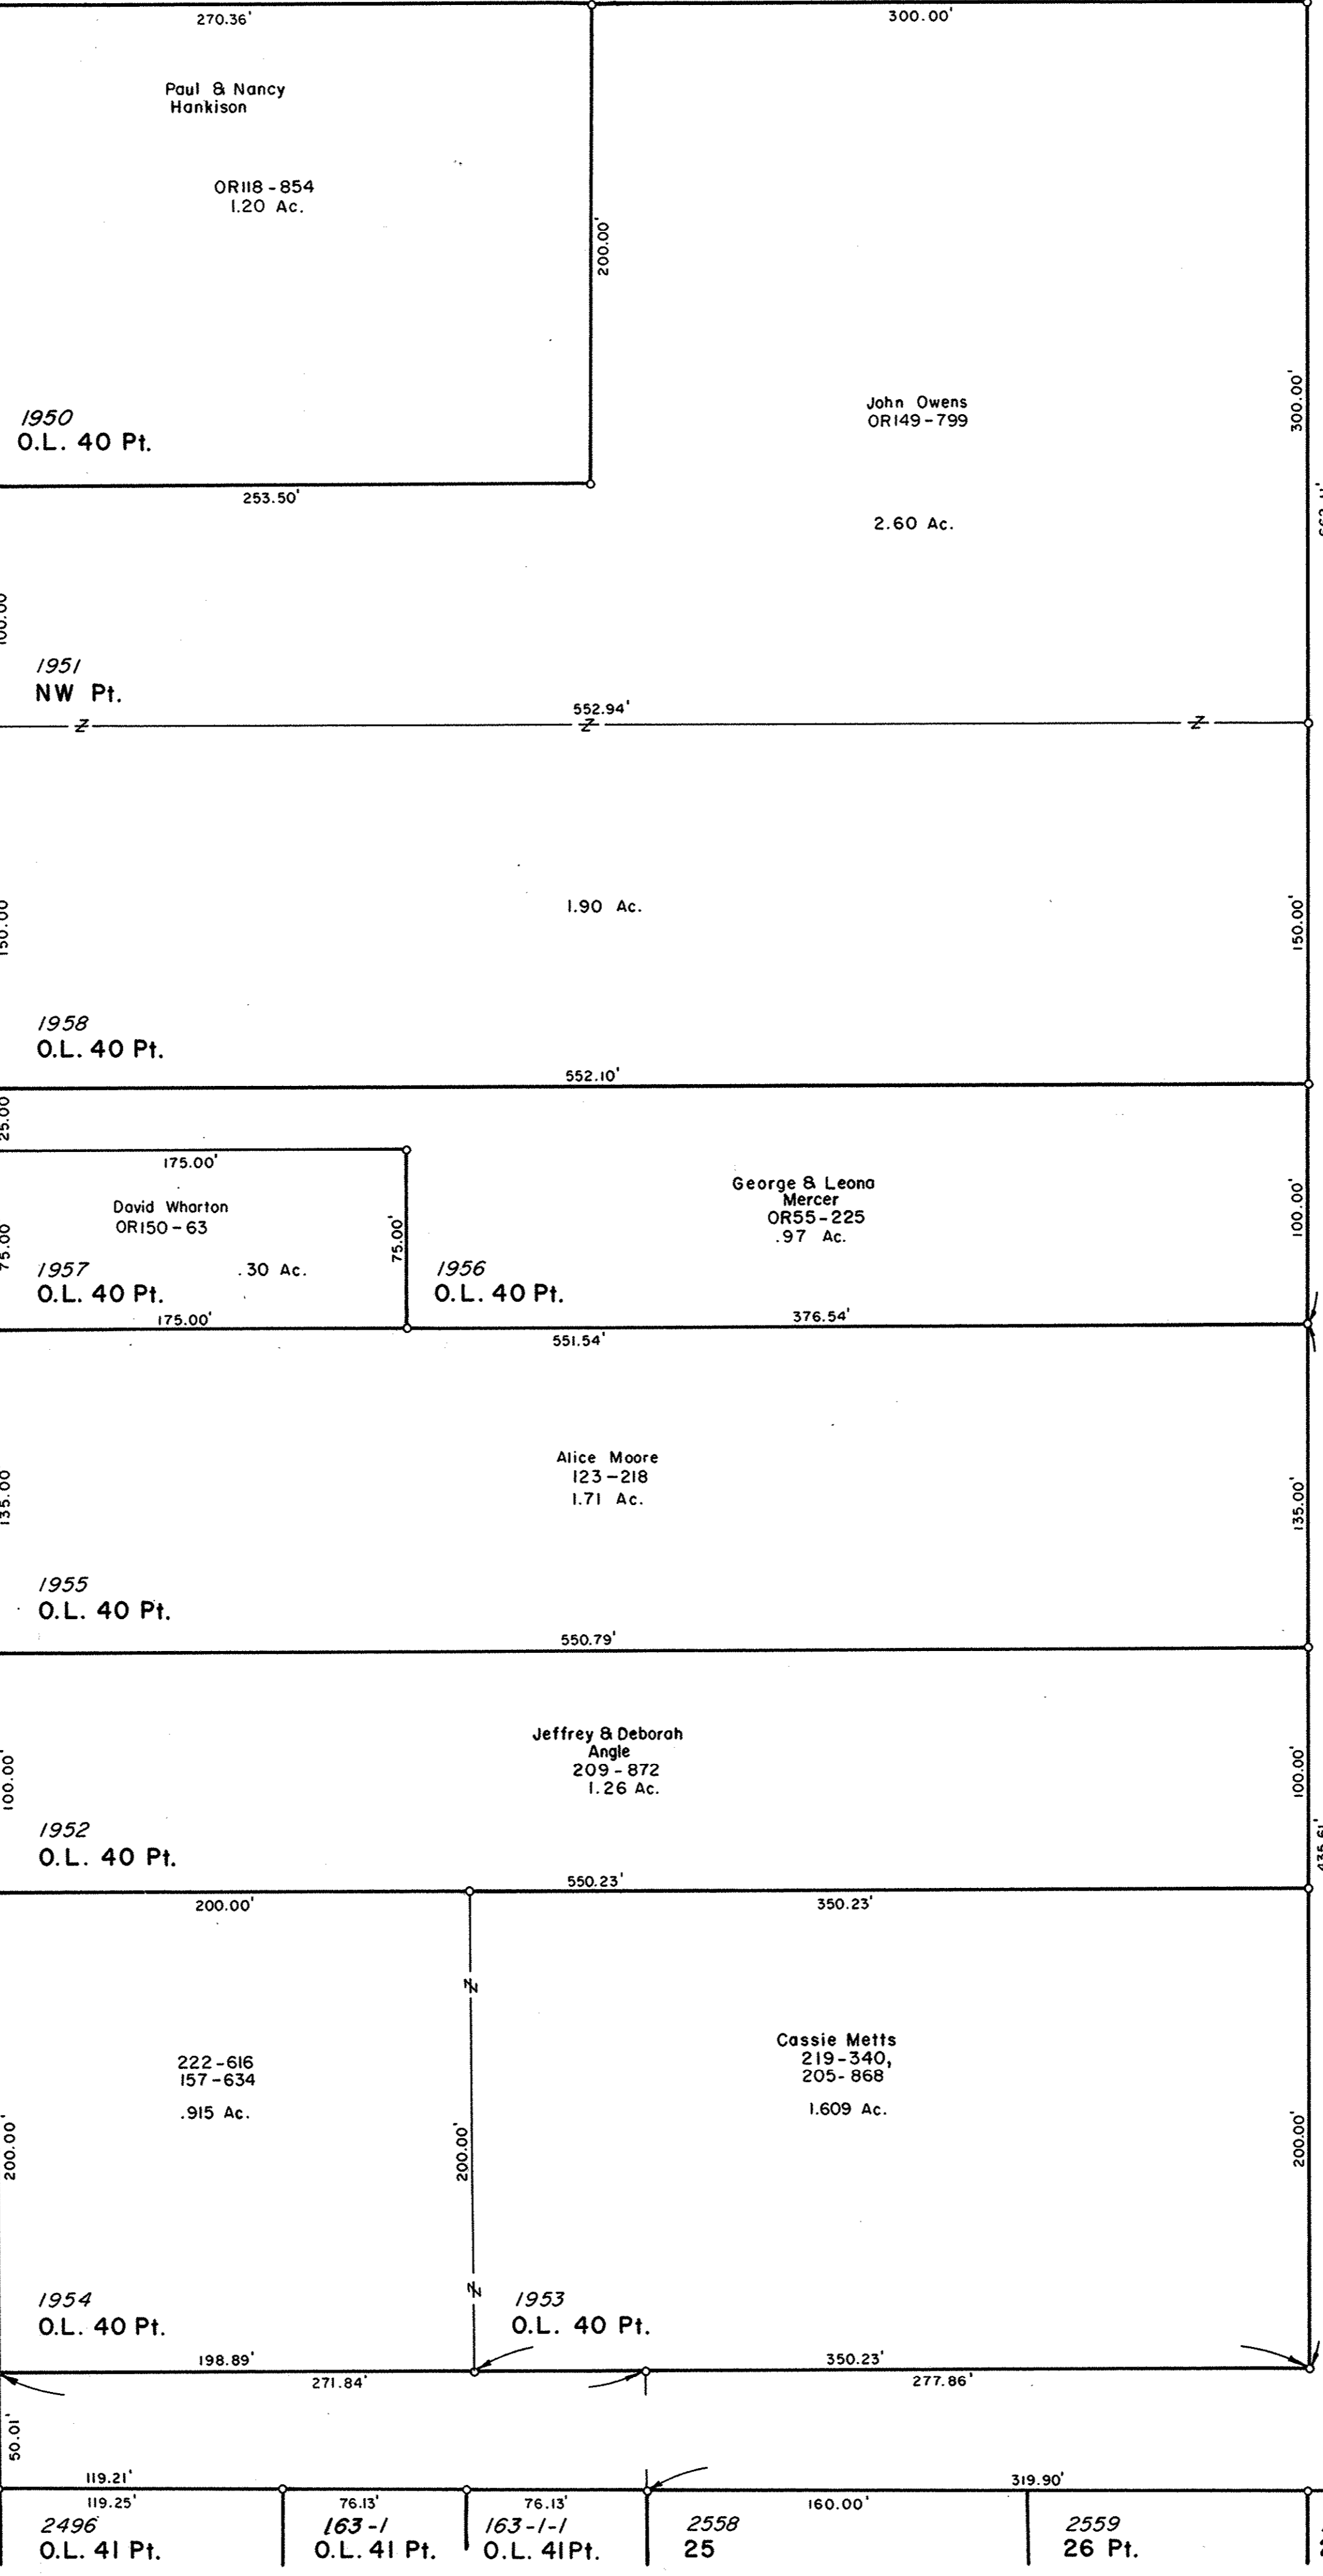

SEE SHEET 33

NORTH
SCALE 1"=50'

SEE SHEET 29

FALLS TWP., SEC. 13 Pt.

LOGAN CITY 31