


L E G E N D	
<b>SHORE FEATURES</b>	
BAIT _____	□
BOATS AND BAIT _____	●
BOAT LAUNCHING _____	⊙
BOAT HARBOR _____	⊞
BOAT DOCK _____	⊞
WATER WELL _____	⊕
PARKING AREA _____	▤
TOILETS _____	⊞
COTTAGE RENTAL _____	⊞
FOOD SERVICE _____	⊞
PRIVATE ORGANIZATION _____	⊞
BRIDGE _____	⊞
STATE HIGHWAY _____	②
COUNTY OR TOWNSHIP ROAD _____	—
WOODED AREA _____	▨
<b>LAKE FEATURES</b>	
BOTTOM TYPE _____	MUD
CONTOUR (DEPTH IN FEET) _____	5
RIVER OR STREAM _____	—
LAKE OR POND _____	—
FALLEN TREES _____	⊞
LOG AND BRUSH SHELTER _____	⊞
SUBMERGENT VEGETATION _____	▨

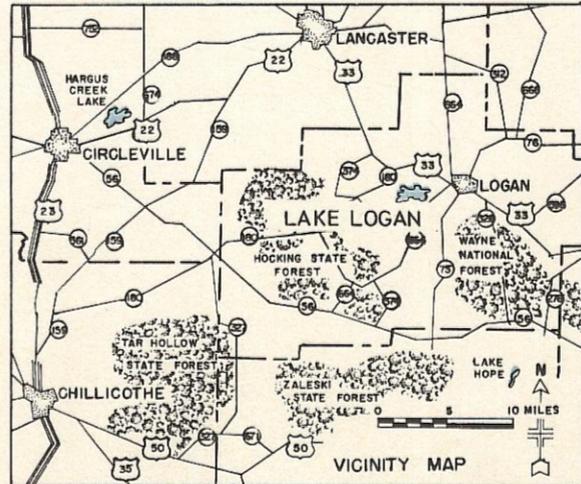


OHIO DEPARTMENT OF NATURAL RESOURCES  
 DIVISION OF WILDLIFE  
 1500 Dublin Road  
 Columbus, Ohio 43215

**LAKE LOGAN**

HOCKING COUNTY

400 SURFACE ACRES      10 MILES OF SHORE LINE

CONO	GRANTORS	ACRES
371	RINGHISER ELZA & OLEANO	37.909
372	RINGHISER SUSAN	2.366
373	BAILEY FRED	111.75
374	COAKLEY R.E. & JAMES ETAL	89.00
375	MURPHY FRANK ET AL	5.882
376	BEOUGHER EFFIE ALICE	89.736
377	BLOSSER EDNA MAY	28.830
378	BLOSSER JERMAH & ELLA	1.092
379	HILDEBRANDT A. & E	46.657
3710	BLOSSER JERMAH & ELLA	12.820
3711	BLOSSER JERMAH & ELLA	2.106
3712	ANNEHANSLEY LLOYD	5.540
3713	BARKER J.H. & S.E.	3.959
3714	SNIDER B.E. & R.S.	38.630
3715	CAMPBELL J.N. & M.L.	25.938
3716	STIVERSON R. & F.	3.893
3717	BLUM RALPH & DOROTHY	76.870
3718	EVANS HOMER ET AL	41.586
3719	DAUBENMIRE J.E. ET AL	41.574
3720	KLINGER ELMER	3.612
3721	KLINGER R.J. & L.B.	21.501
3722	HANSEL MATILDA	0.550
3723	COURTRIGHT ELIZABETH T.	1.280
3724	HARNER BRUCE M.	0.620
3725	M'FEE, JAMES HOMER	1.740
37150	CAMPBELL, J.N. & M.L.	

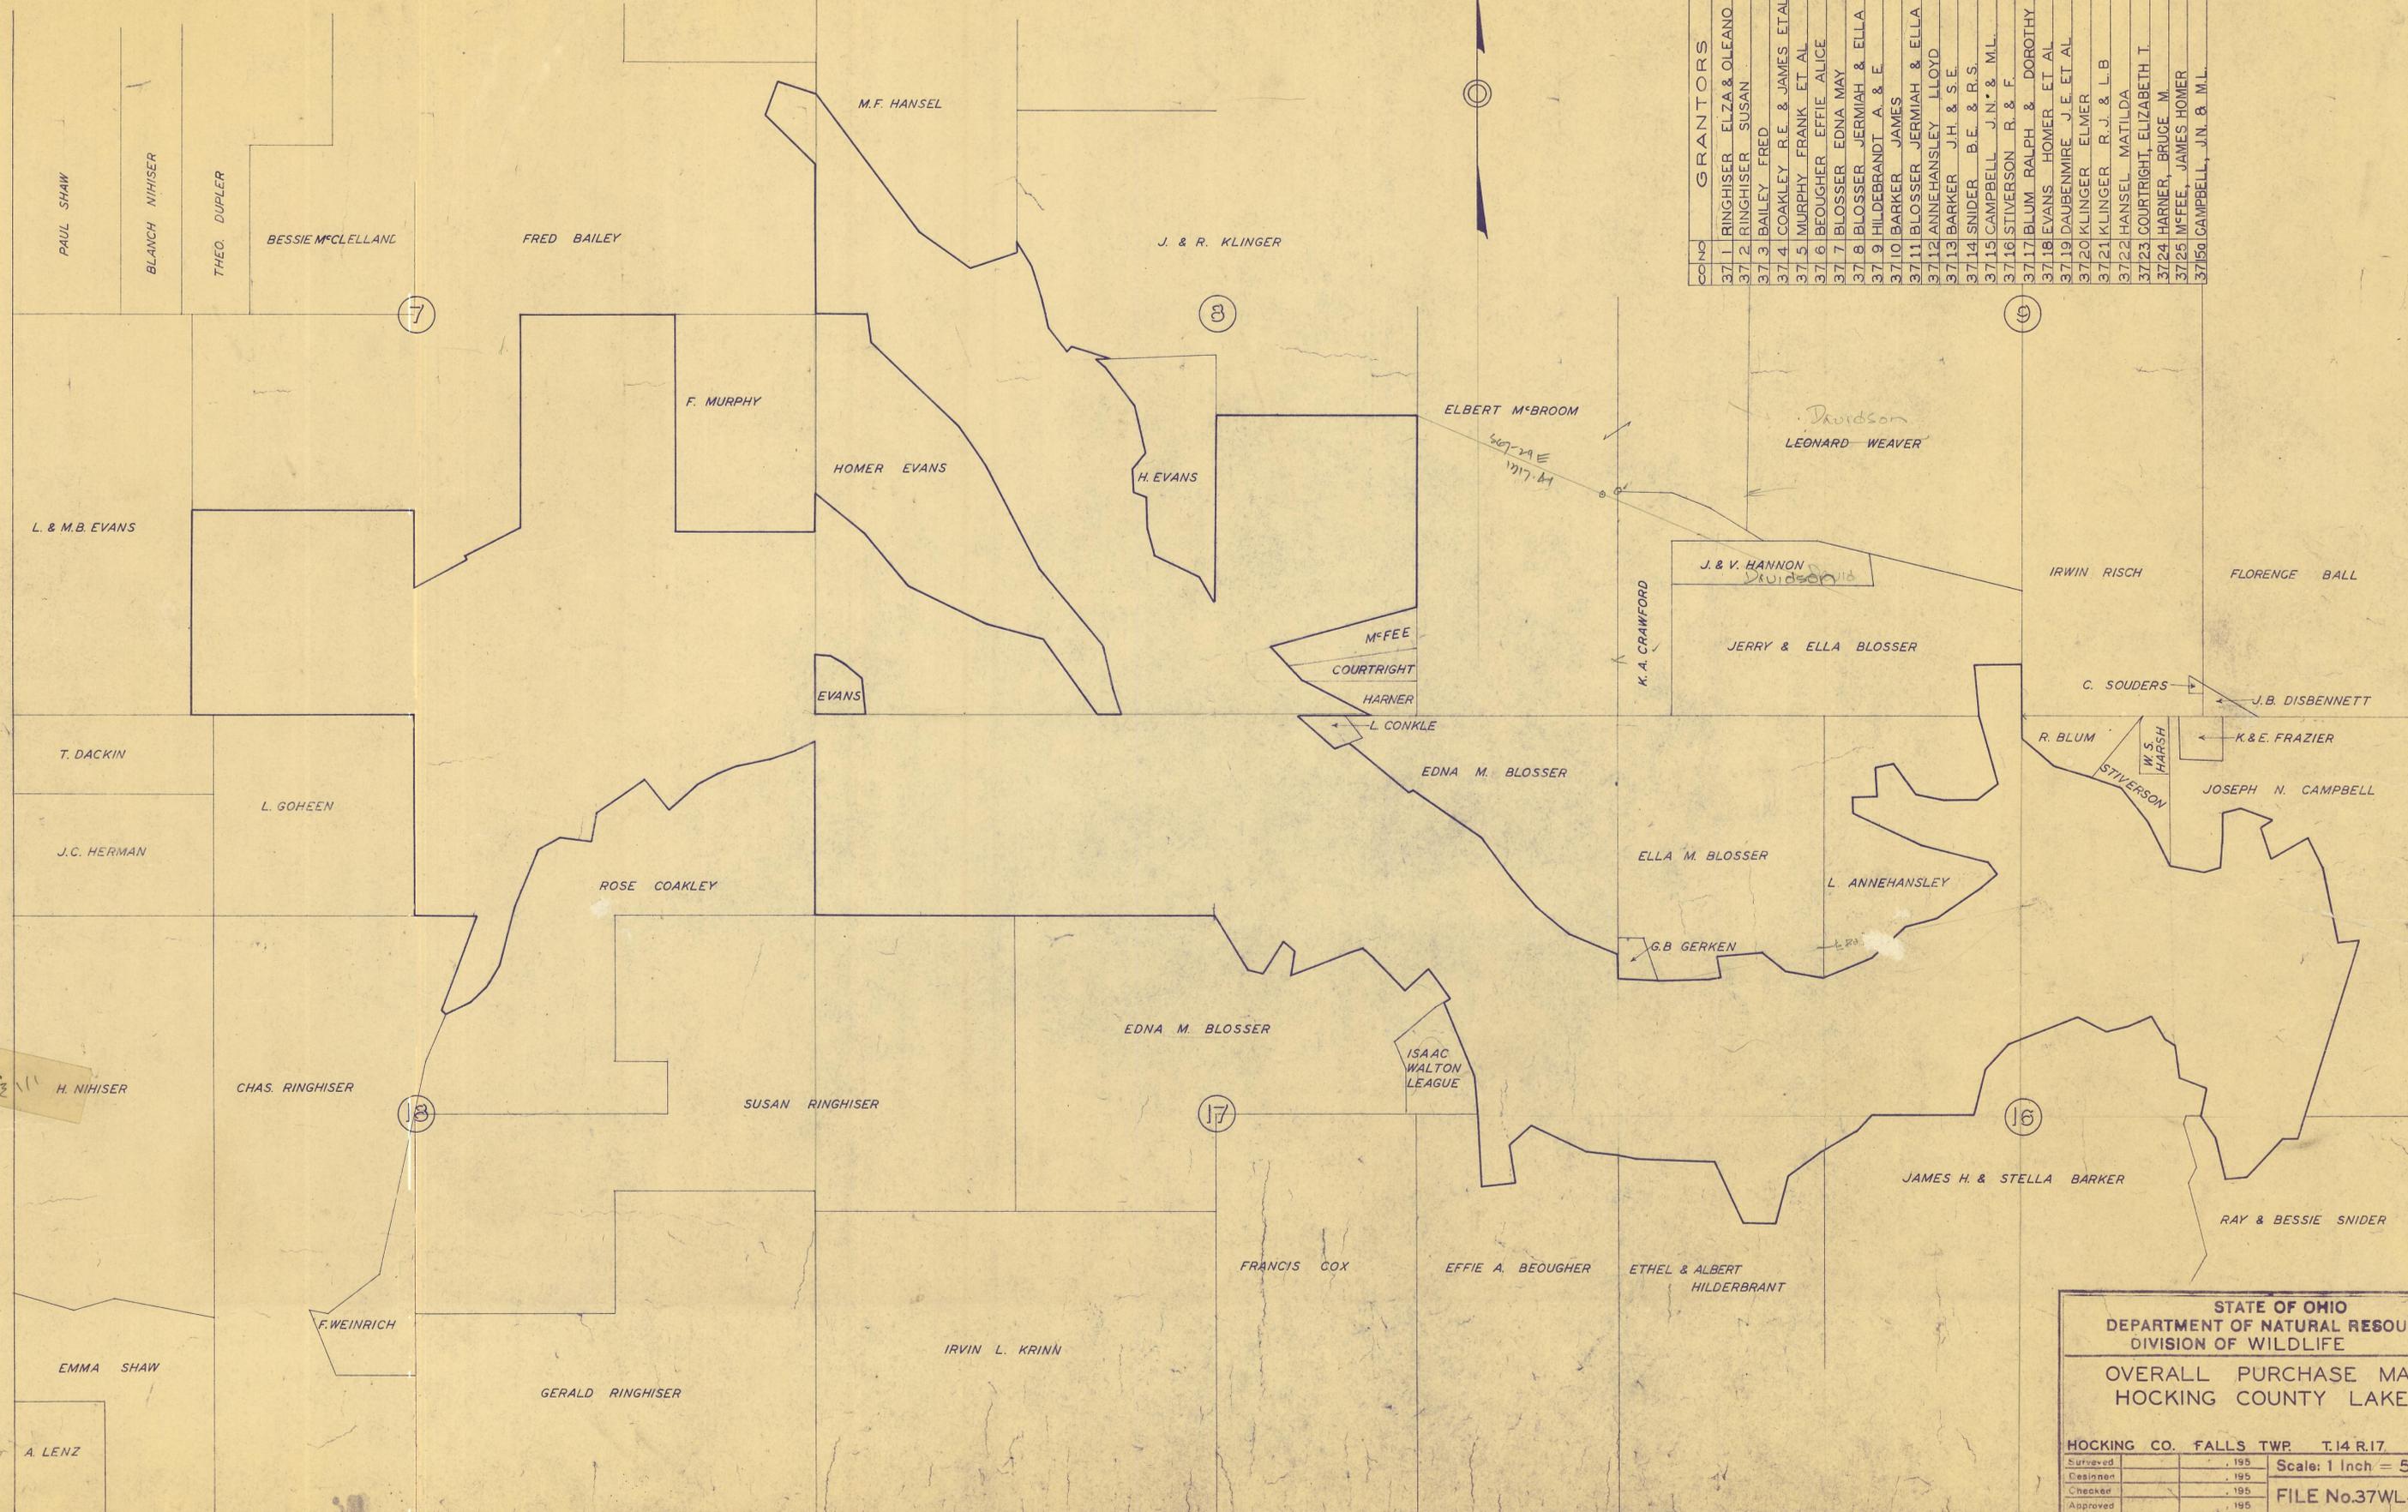

**STATE OF OHIO**  
**DEPARTMENT OF NATURAL RESOURCES**  
**DIVISION OF WILDLIFE**

**OVERALL PURCHASE MAP**  
**HOCKING COUNTY LAKE**

HOCKING CO. FALLS TWP. T.14 R.17.



Surveyed	195	Scale: 1 Inch = 500 FT.
Designed	195	
Checked	195	
Approved	195	

FILE No.37WL45ILP1-6

Lake Logan Water Depths



**HOCKING COUNTY**  
**LAKE SHORE TOPOGRAPHY**  
**IMPOUNDED WATER - 404 AC**  
 Scale 1" = 400'

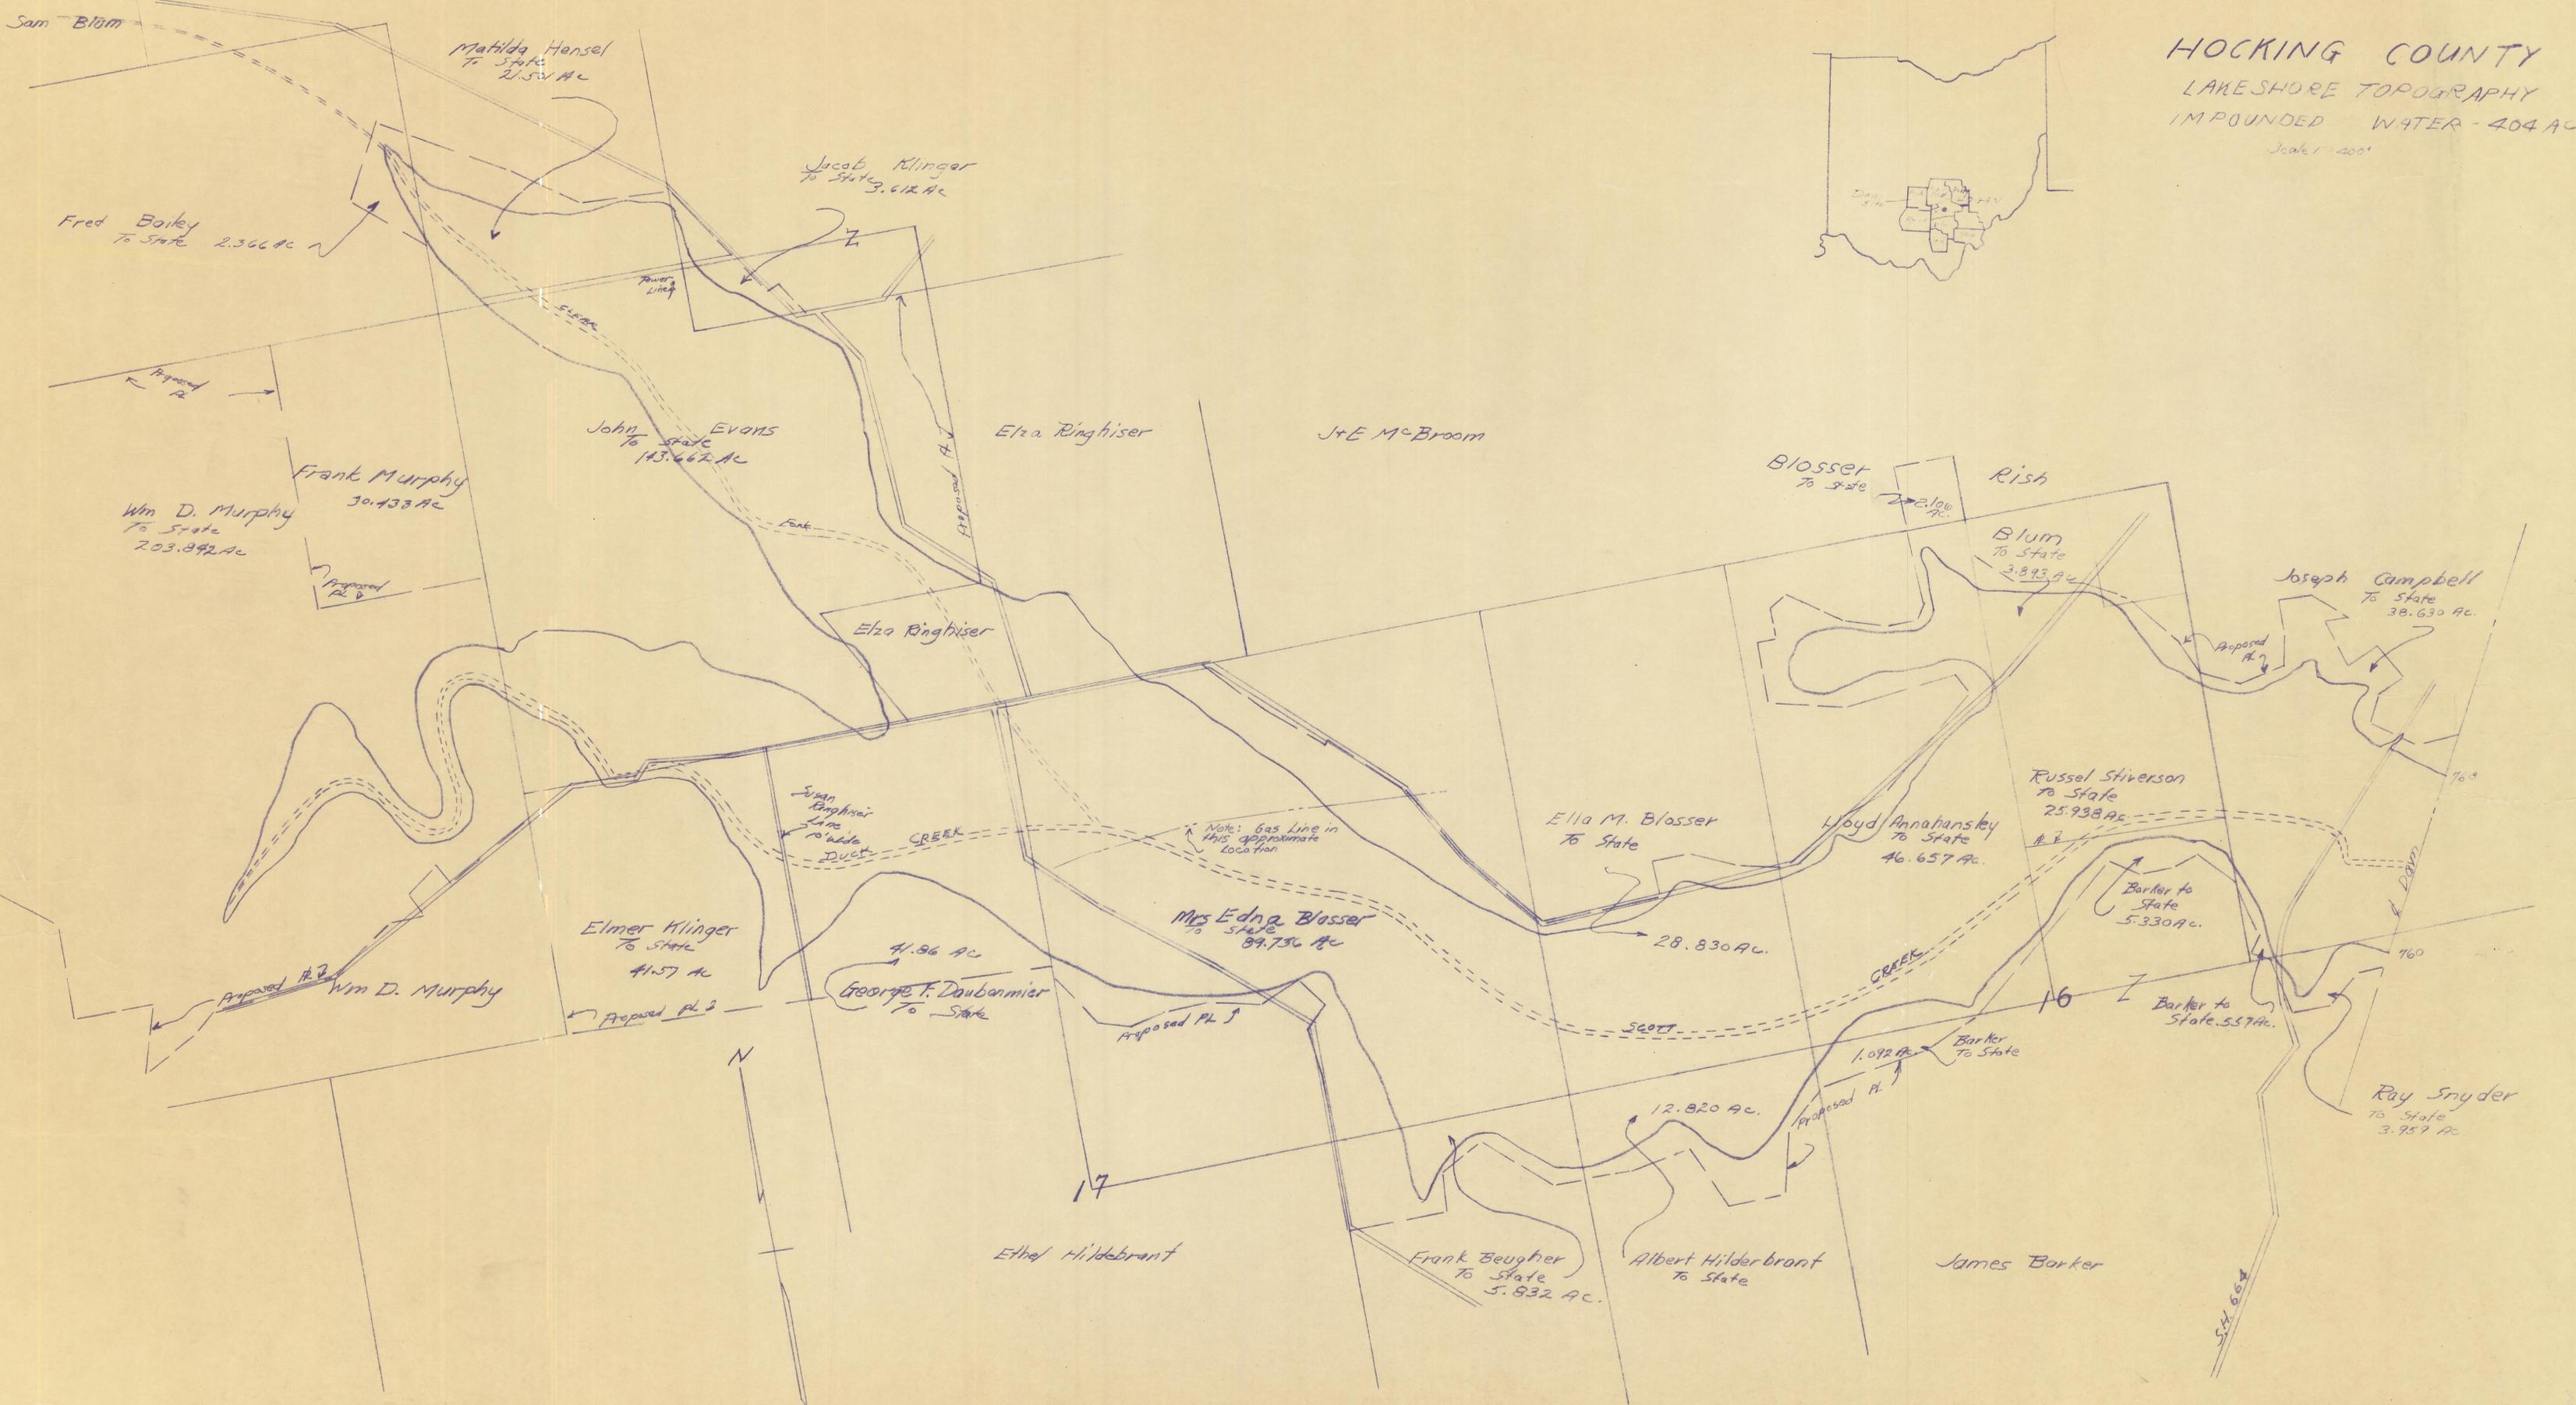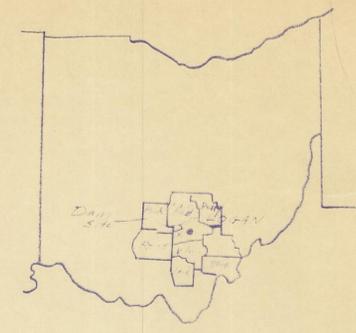

Note: Gas line in this approximate location

Sam Blum

Matilda Hensel  
To State  
21.54 AC

Jacob Klinger  
To State  
9.612 AC

Fred Bailey  
To State  
2.366 AC

Frank Murphy  
30.433 AC

Wm D. Murphy  
To State  
203.842 AC

John To State  
EVONS  
143.662 AC

Elza Ringhiser

J+E McBroom

Blosser  
To State  
2.100 AC

Rish

Blum  
To State  
3.893 AC

Joseph Campbell  
To State  
38.630 AC

Elza Ringhiser

Ella M. Blosser  
To State

Lloyd Annansley  
To State  
46.657 AC

Russel Stiverson  
To State  
25.938 AC

Barker to State  
5.330 AC

Elmer Klinger  
To State  
41.57 AC

George F. Daubermier  
To State  
41.96 AC

Mrs Edna Blosser  
To State  
89.736 AC

28.830 AC

Barker to State  
5.57 AC

Wm D. Murphy

Proposed PL 2

Proposed PL 3

Proposed PL 4

Barker to State  
1.092 AC

12.820 AC

Frank Beugher  
To State  
5.832 AC

Albert Hildebrant  
To State

James Barker

Ray Snyder  
To State  
3.959 AC

Ethel Hildebrant



17

16

160

100

5.97 AC







SECTION 8  
SECTION 7  
SECTION 17  
SECTION 18

F. MURPHY  
30.433 AC.

(50 ACRES)

FRANK MURPHY ET AL  
TO  
STATE OF OHIO  
89 AC.

LOT 1  
(39 ACRES)

LOT 2  
(16.41 ACRES)

F. BAILEY

N.W. COR. SE. 1/4 SEC. 7  
(698.11' DEED)

(50.34 ACRES)



ROSE E. & JAMES COAKLEY ET AL  
TO  
STATE OF OHIO  
111.75 AC.

R. COAKLEY


C. RINGHISER

L. GOHEEN

- LEGEND
- FENCE POST
  - IRON PIN OR CONCRETE MONUMENT
  - ▲ STONE

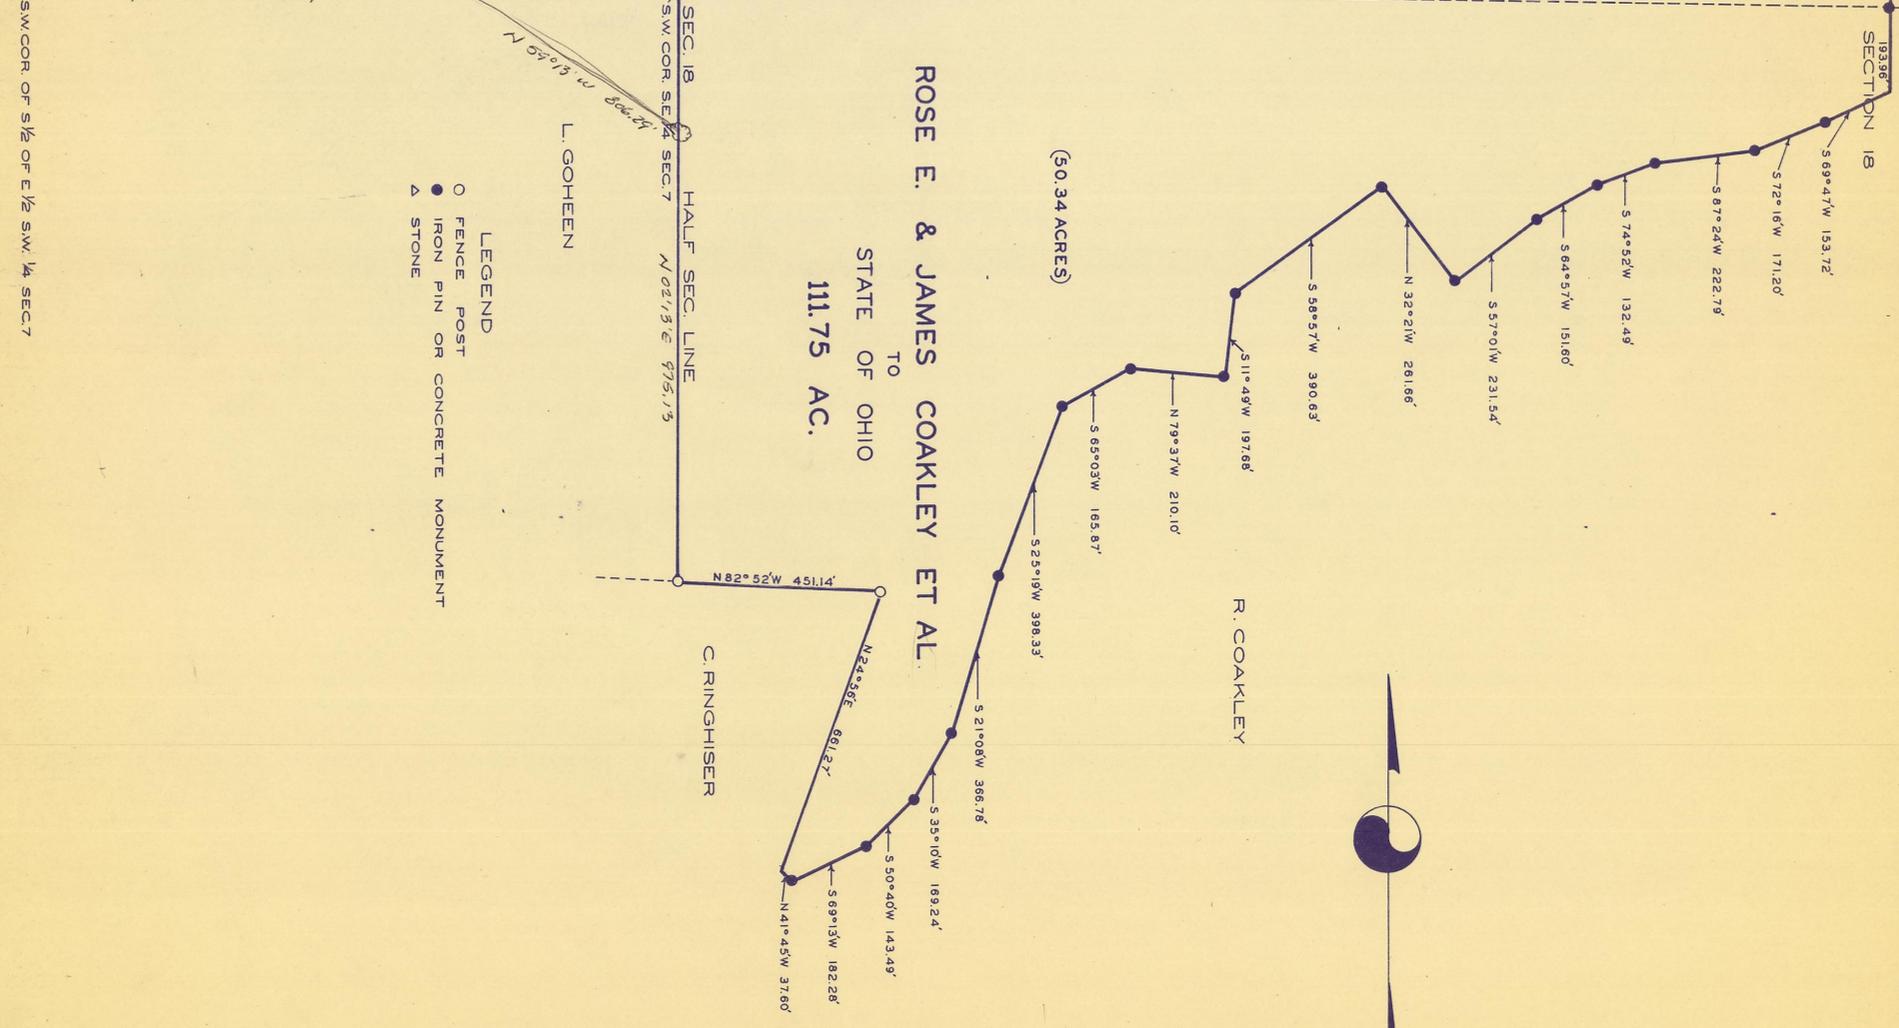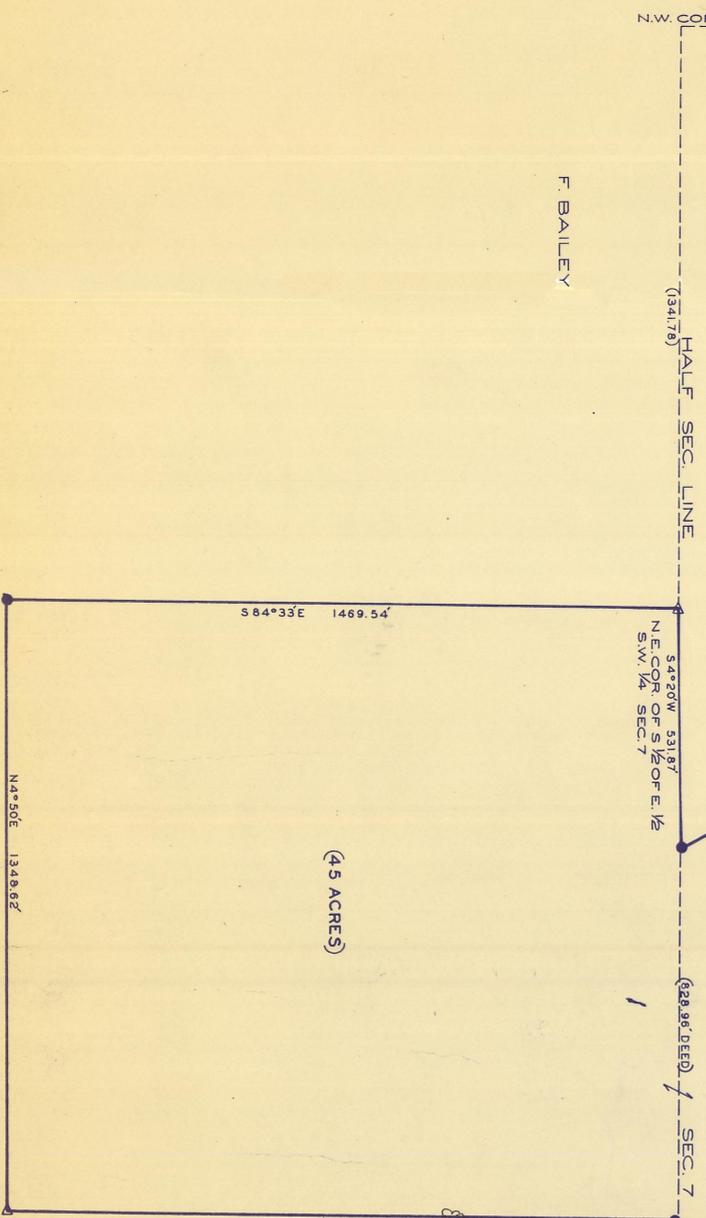

STATE OF OHIO	
DEPARTMENT OF NATURAL RESOURCES	
DIVISION OF WILDLIFE	
LAND PURCHASE	
FRANK MURPHY & JAMES COAKLEY	
HOCKING CO. FALLS TWP. T.14.R.17	
Surveyed	195
Designed	195
Recorded	195
Approved	195
Scale: 1 inch = 200 FT.	
FILE No. 37WL451LP4-6	

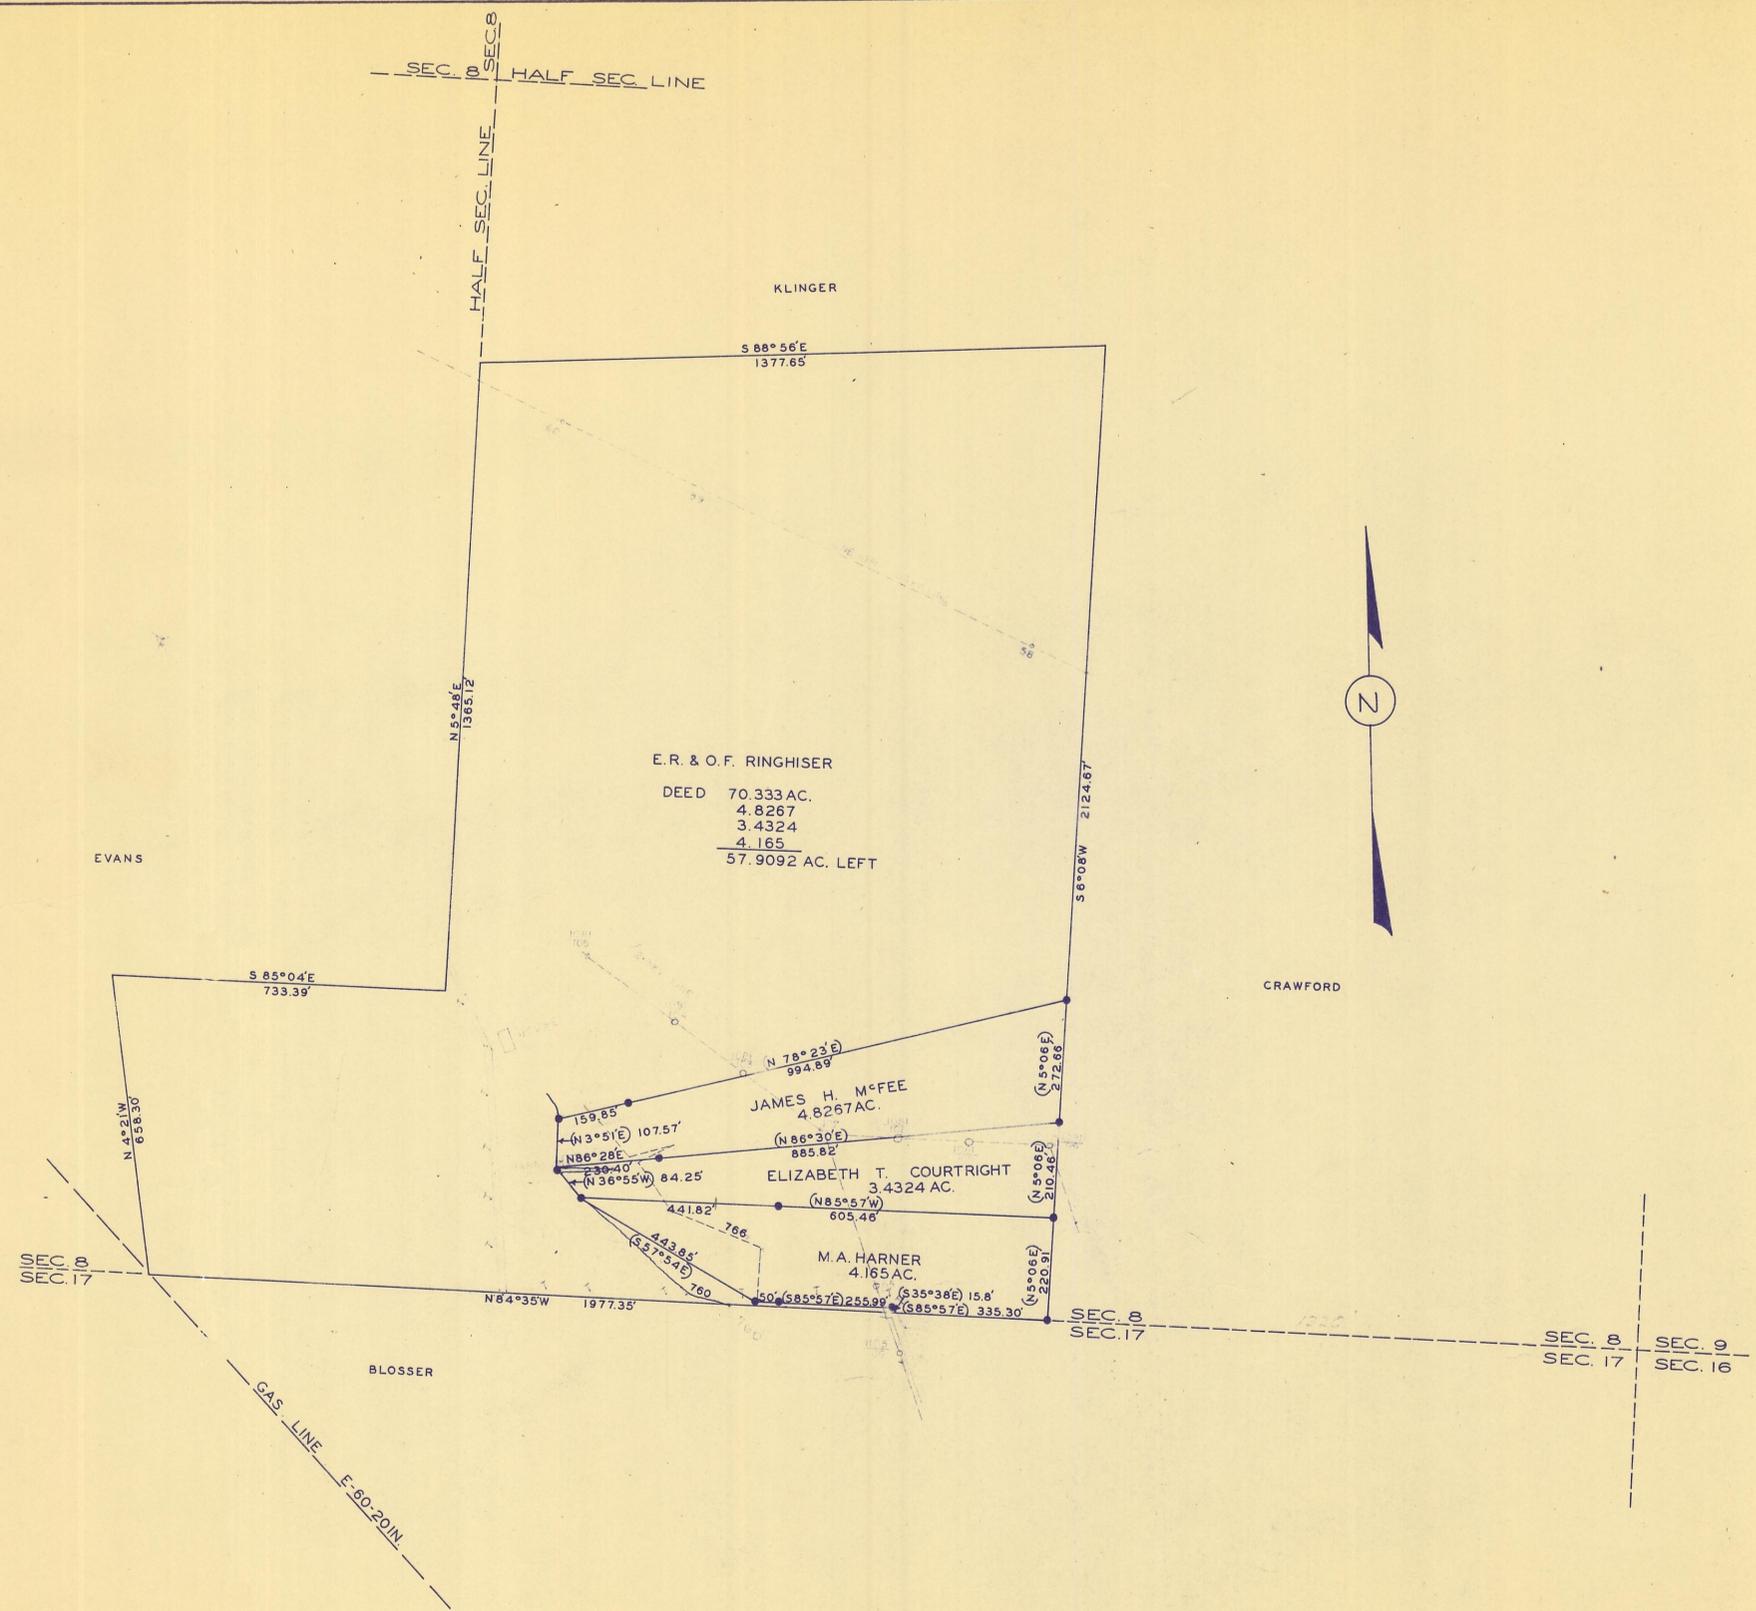


STATE OF OHIO  
 DEPARTMENT OF NATURAL RESOURCES  
 DIVISION OF WILDLIFE

LAND PURCHASE  
 E.R.&O.F. RINGHISER

HOCKING CO. FALLS TWP. T.14 R.17

Surveyed	1955	Scale: 1 inch = 200 FT.  FILE No37WL45ILP2-6
Designed	1955	
Checked	1955	
Approved	1955	

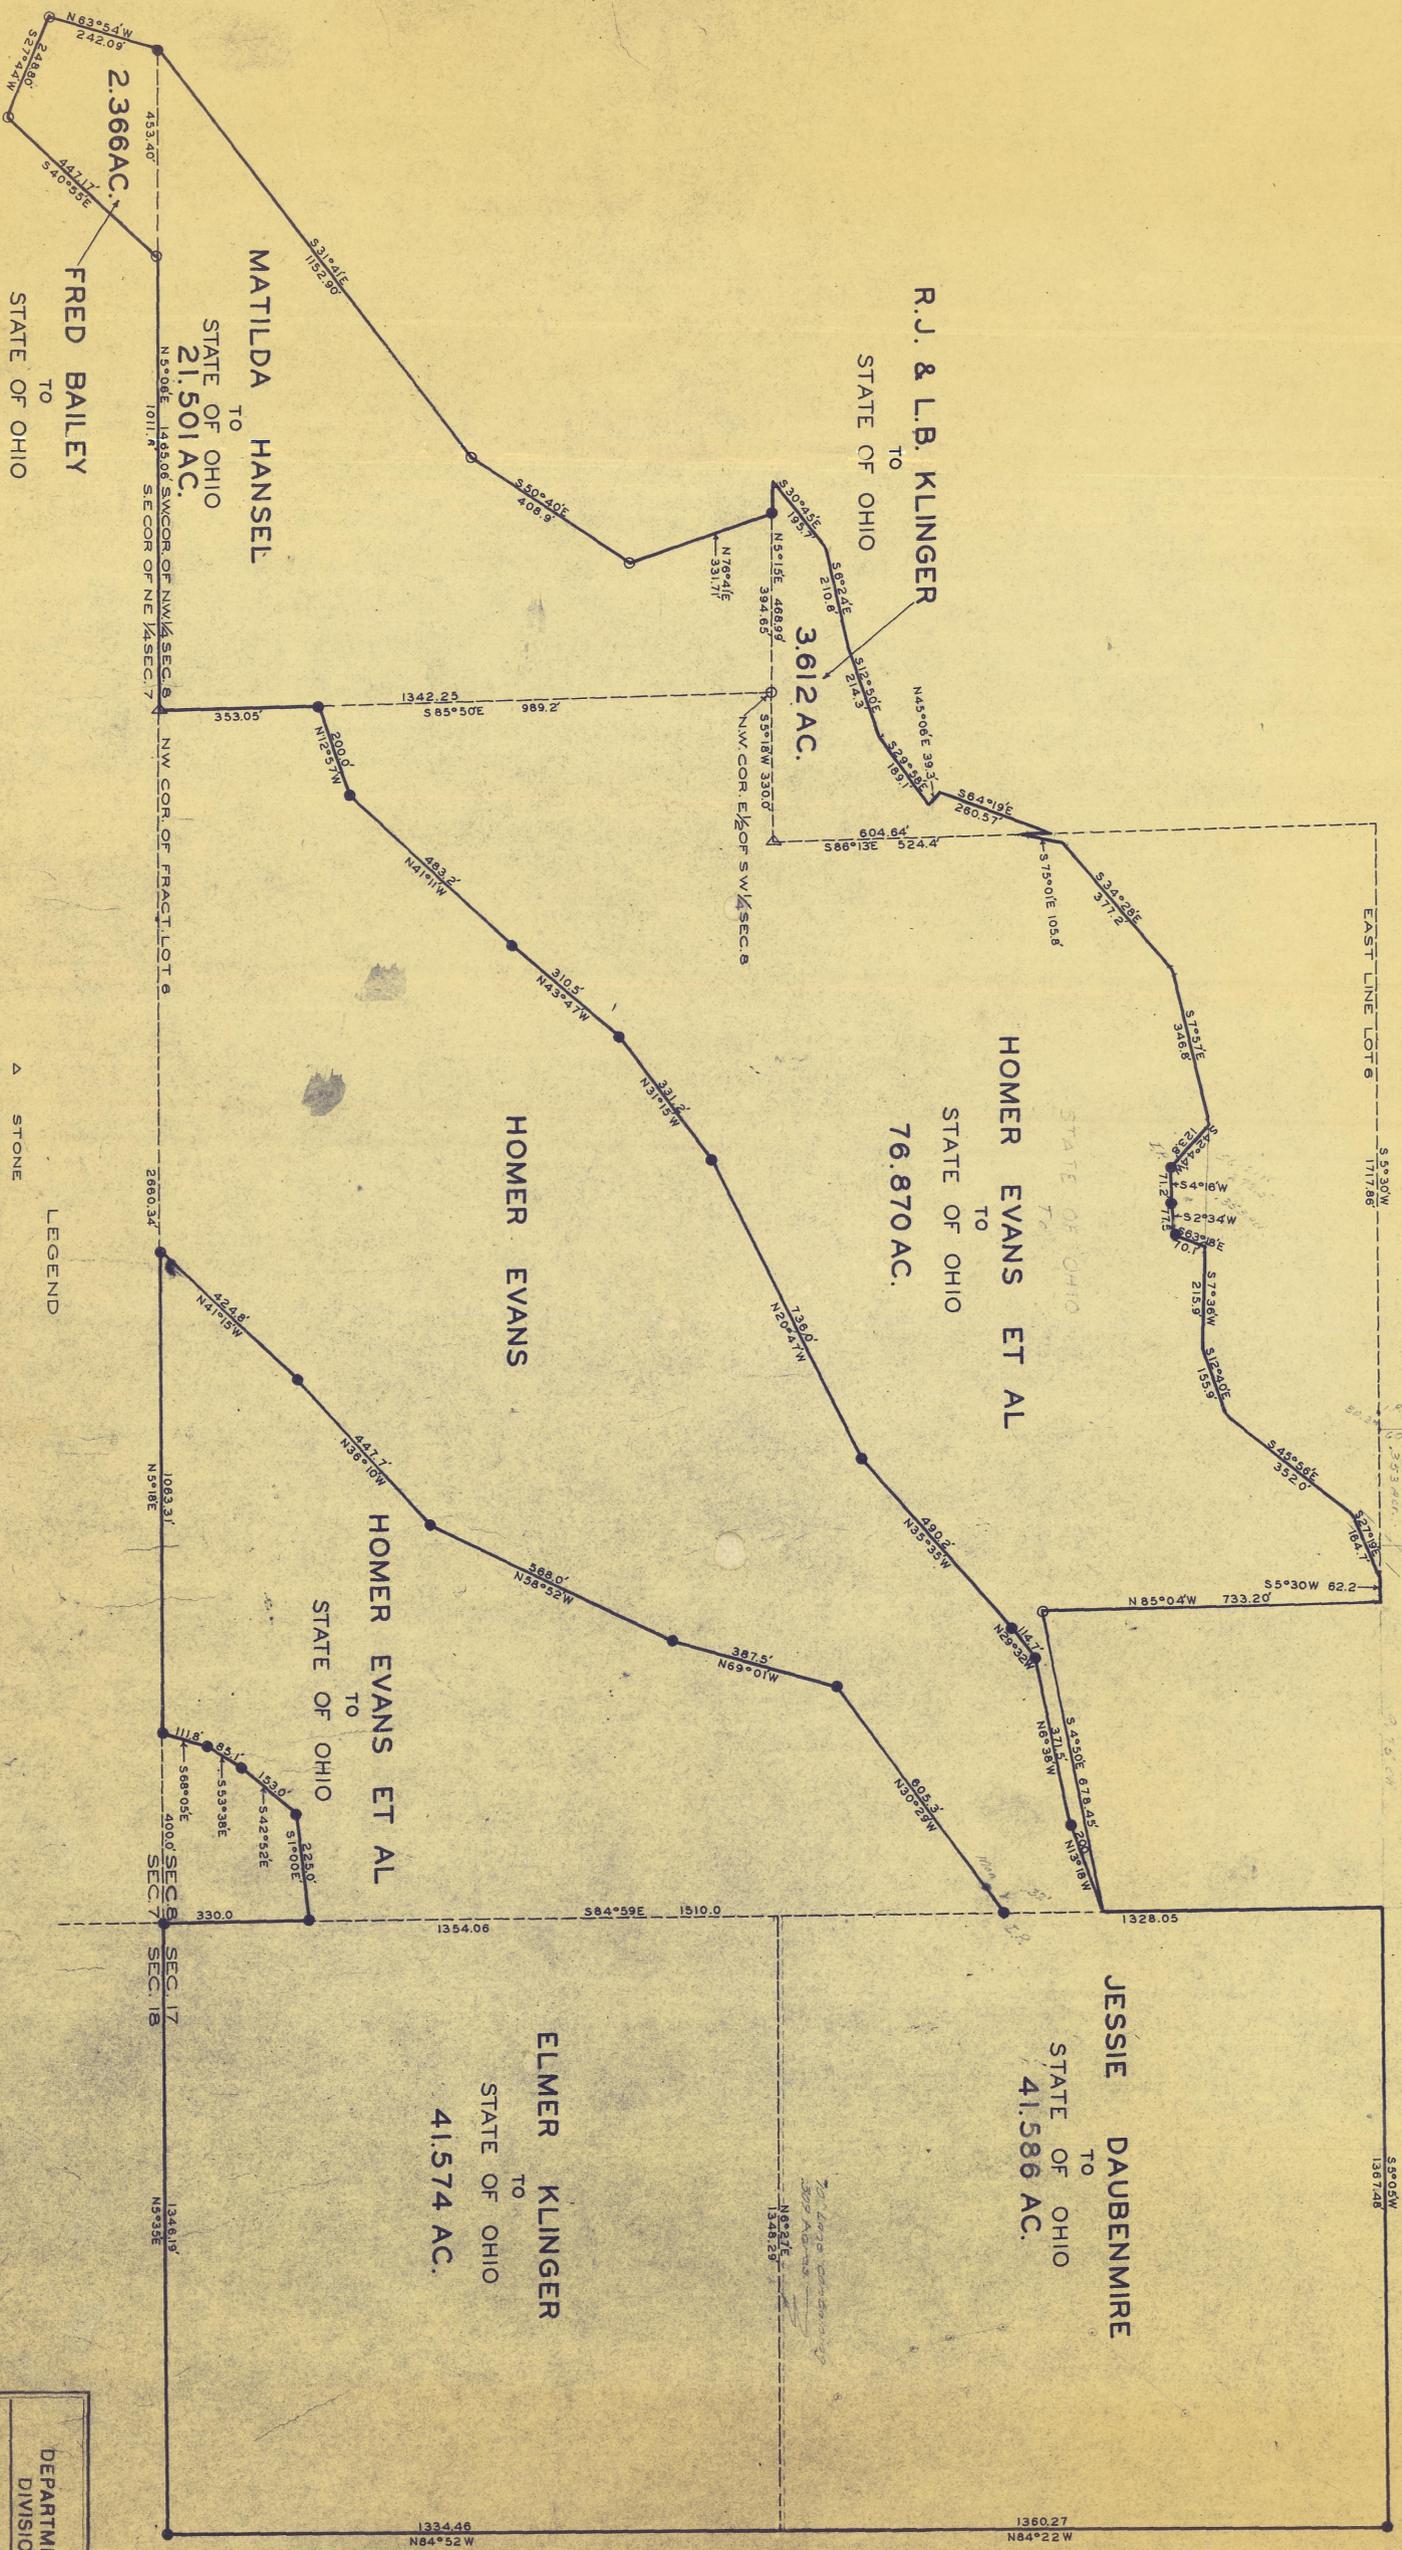

STATE OF OHIO  
 DEPARTMENT OF NATURAL RESOURCES  
 DIVISION OF WILDLIFE


LAND PURCHASE  
 R. J. KLINGER, DAUBENMIRE, HANSEL,  
 BAILEY, EVANS & E. KLINGER.

HOCKING CO. FALLS TWP. T14 R.17


Scale: 1 inch = 200 FT.

FILE No. 37WL45ILP3-6

Surveyed	195
Revised	195
Checked	195
Approved	195

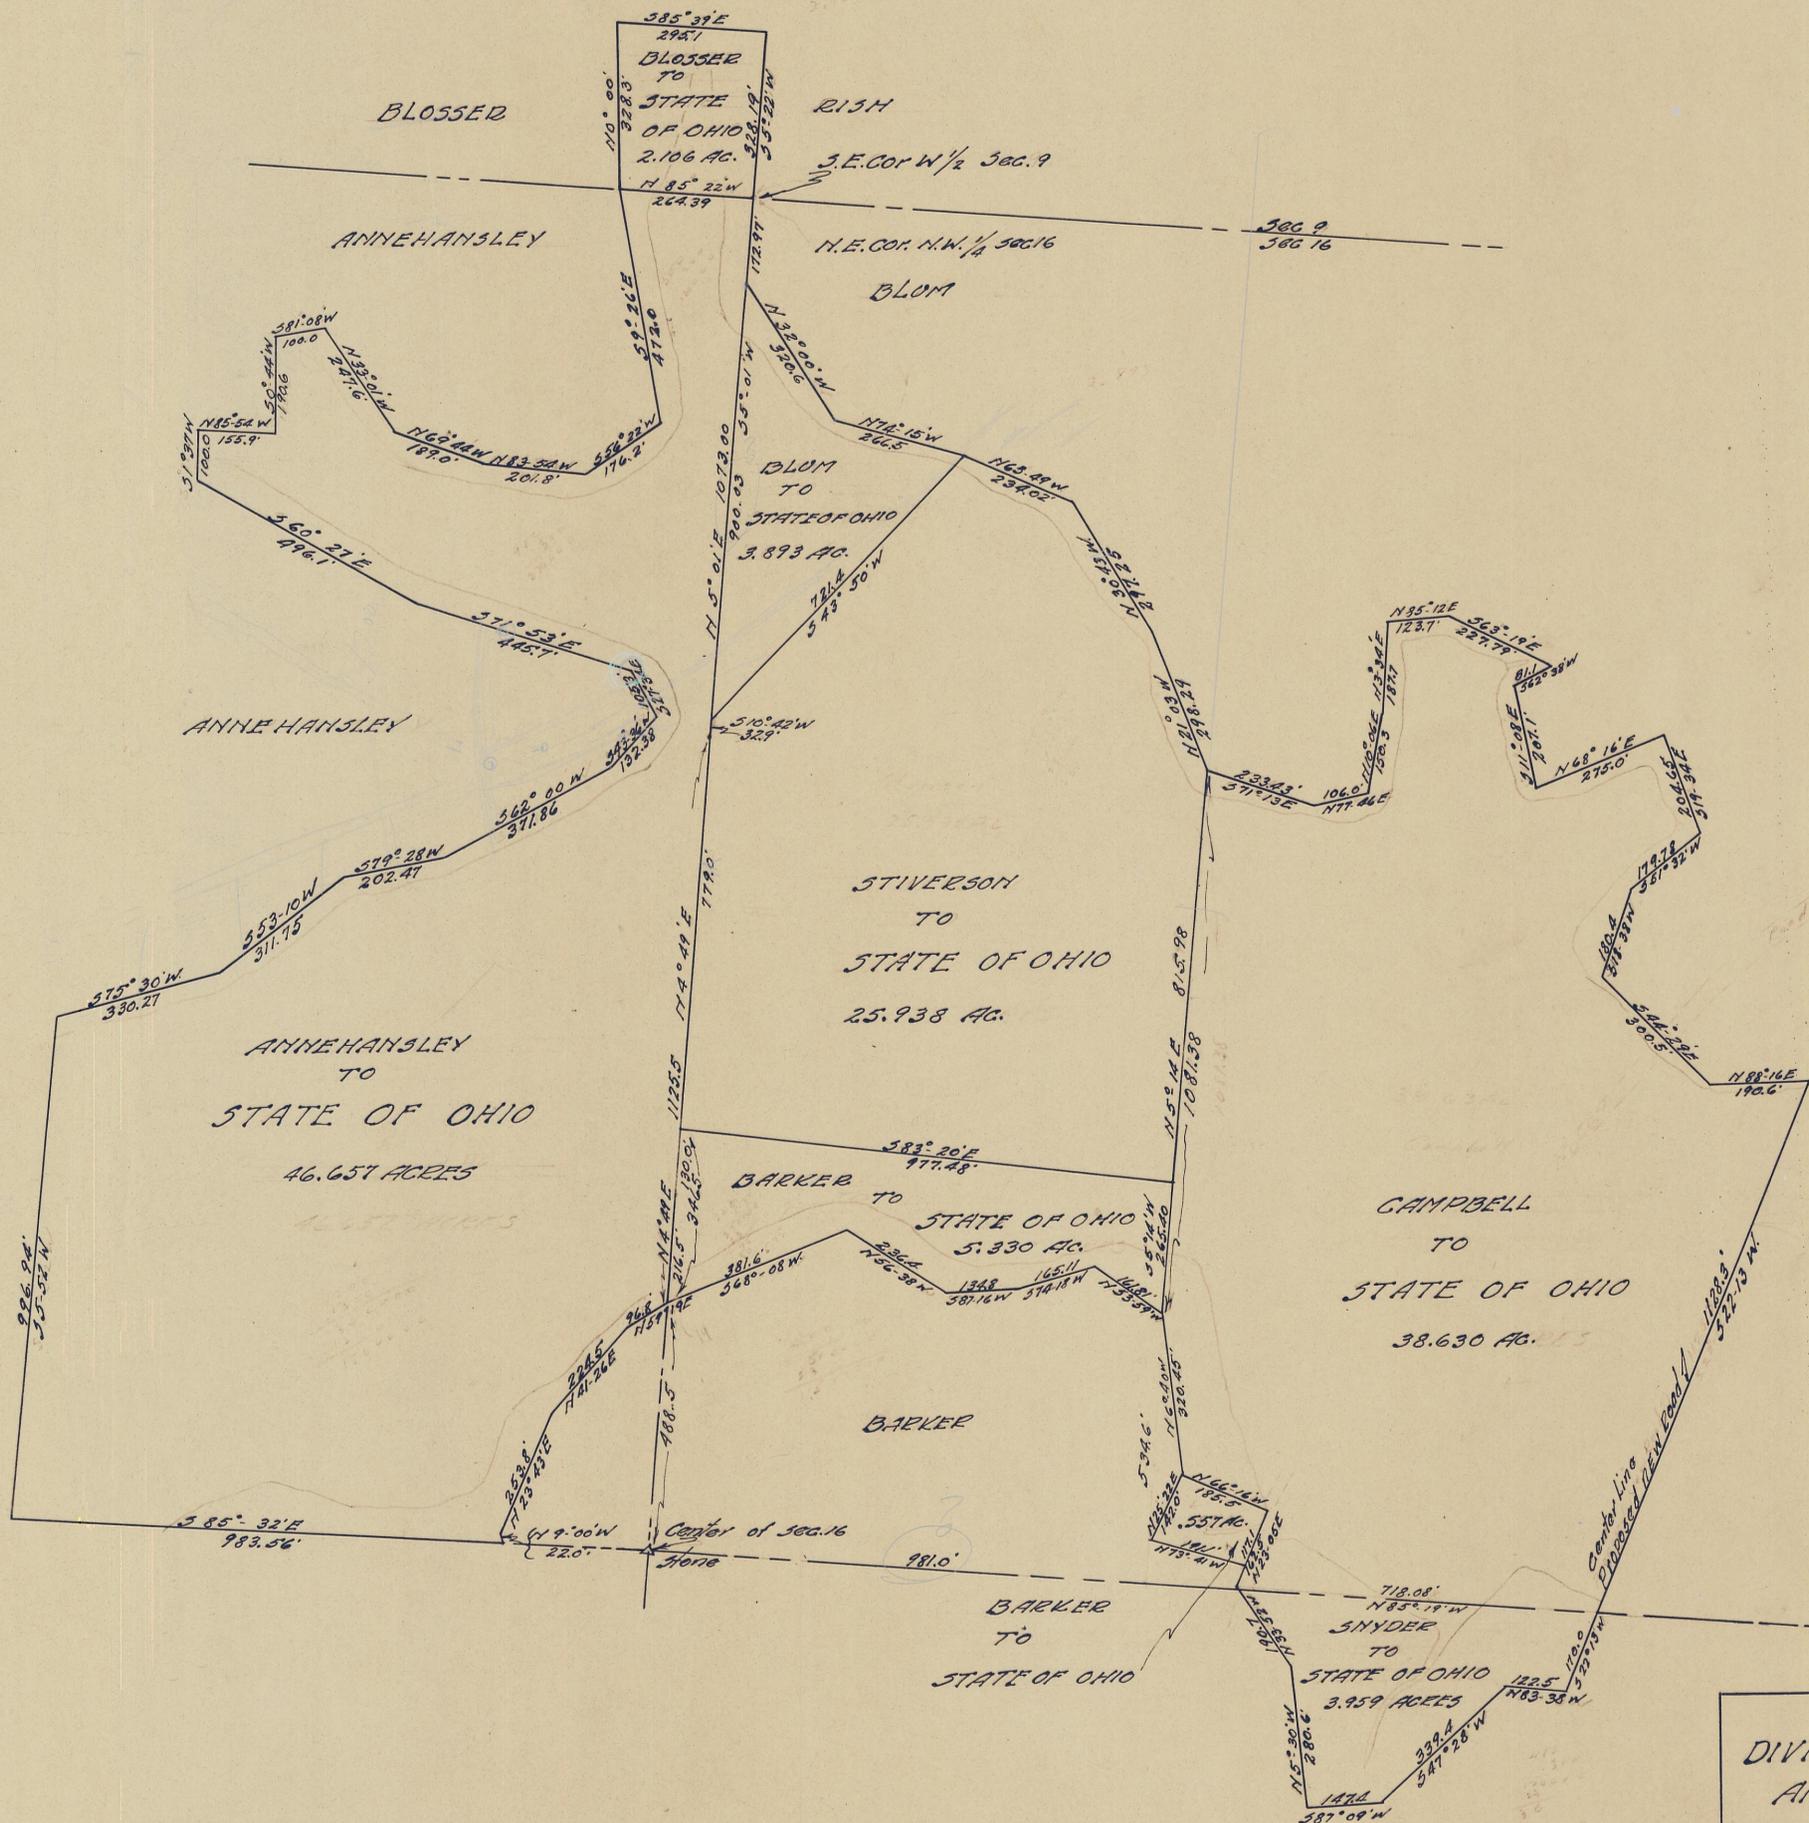

STATE OF OHIO  
 DIVISION OF CONSERVATION  
 AND NATURAL RESOURCES  
 SURVEY OF  
 SNYDER; CAMPBELL; BARKER  
 STIVERSOHN; BLUM; BLOSSER AND  
 ANNEHANSLEY TRACTS  
 BLOSSER TRACT IN PART SW 1/4 SEC. 9  
 BALANCE OF TRACTS IN PART SEC. 16  
 FALLS TWP. HOCKING CO.  
 SURVEY WATSON PLAT HILLMAN  
 OCT. 1945 SCALE 1" = 200'

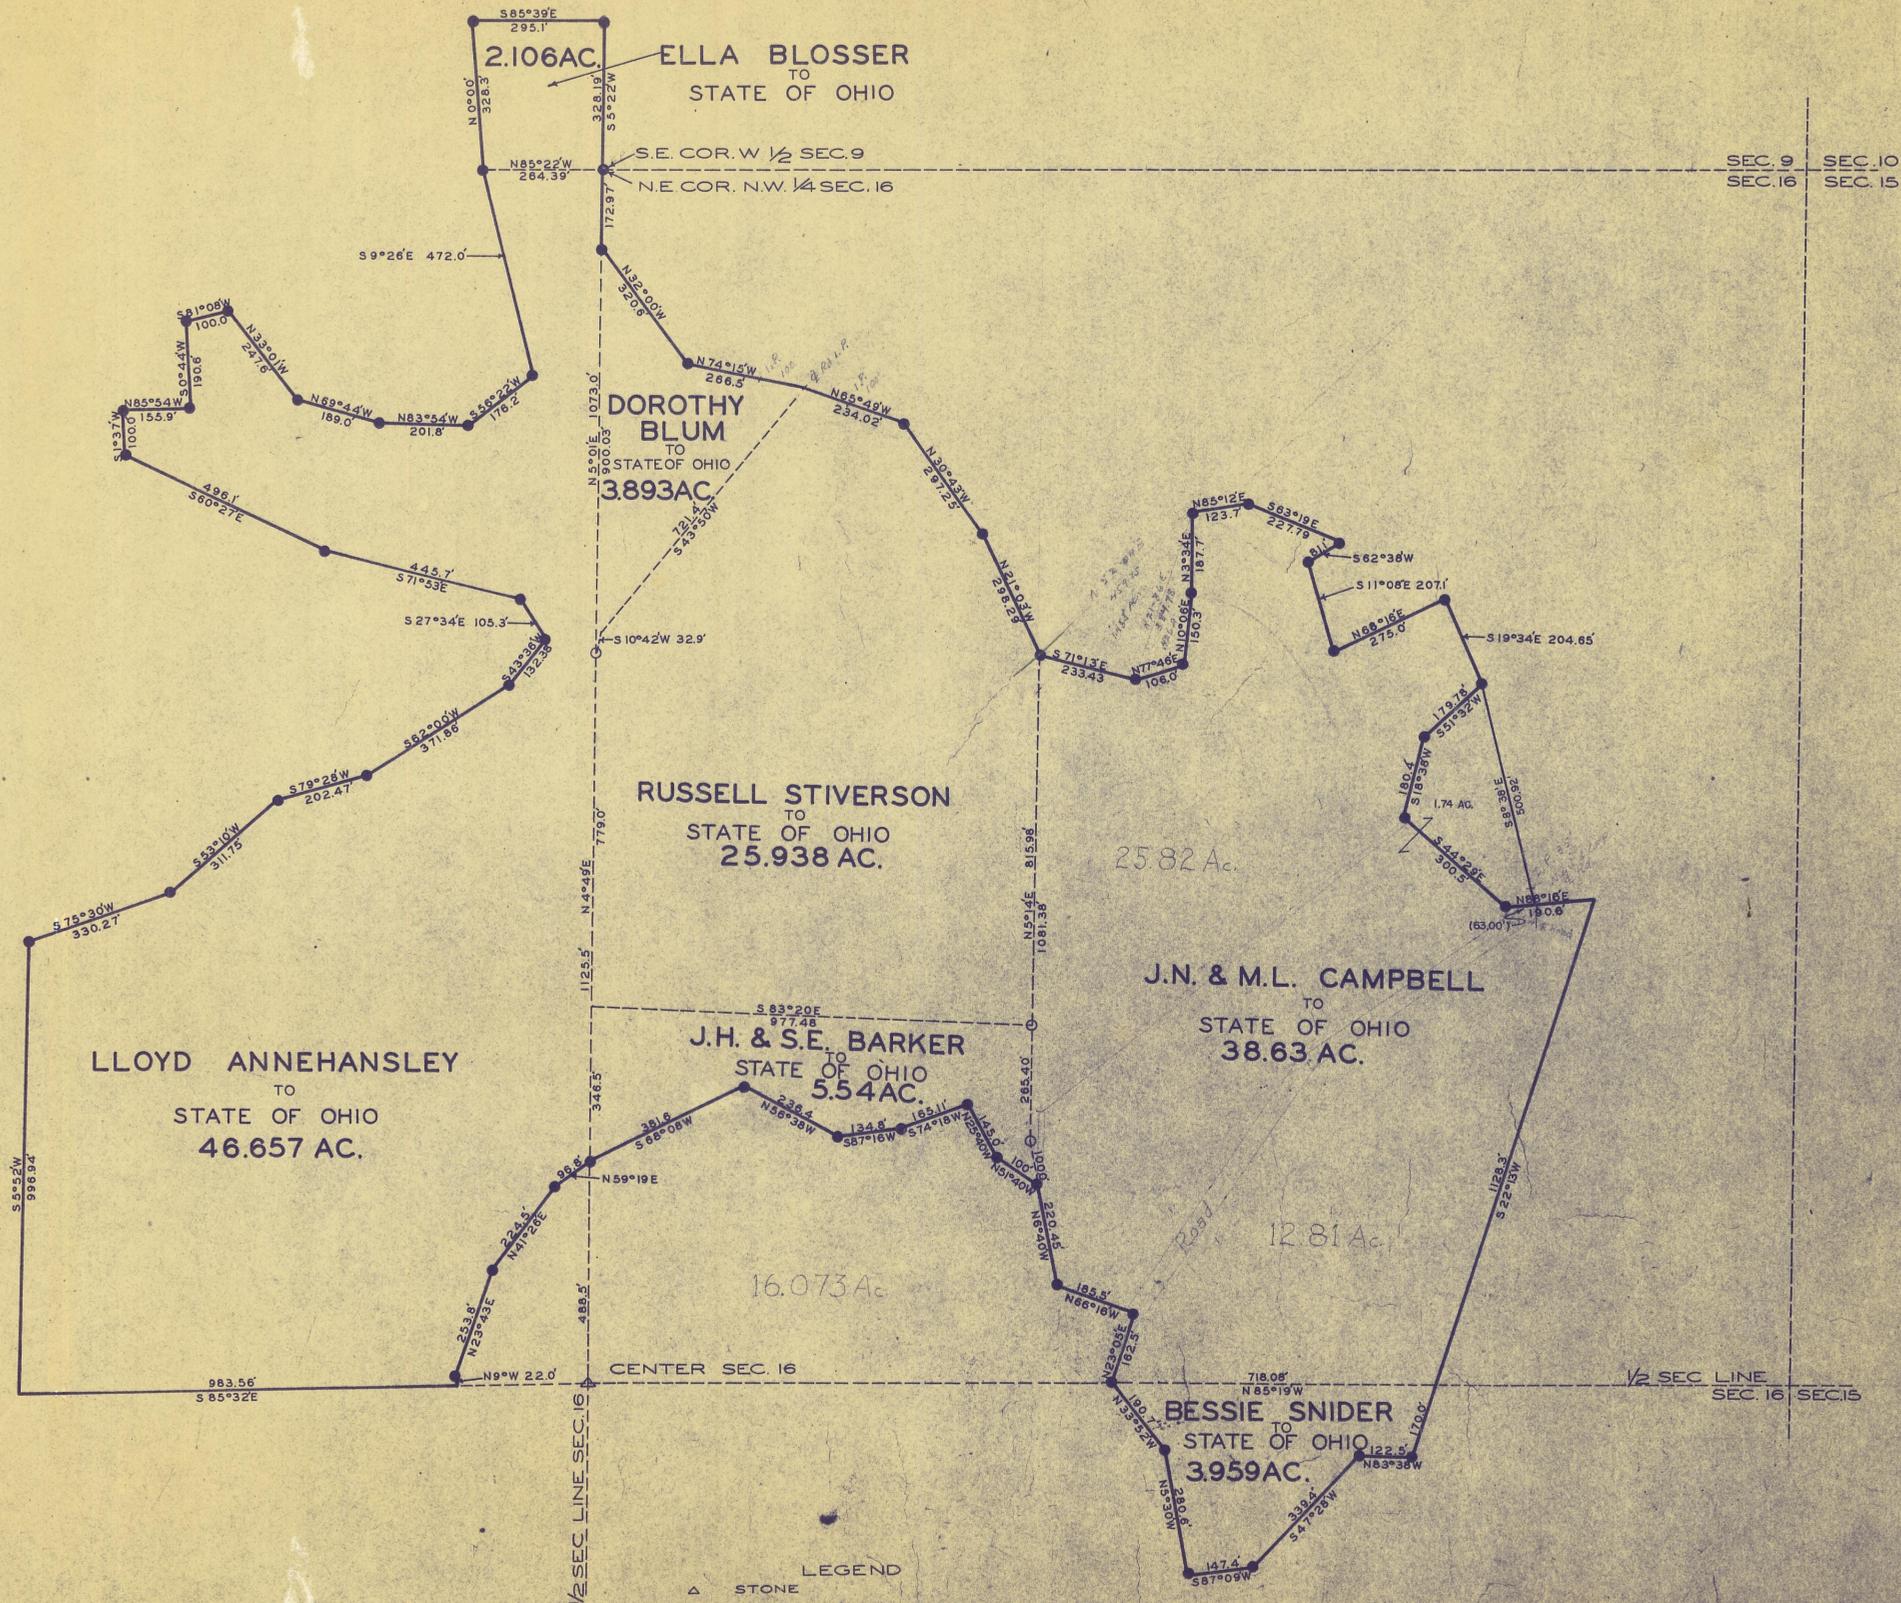

STATE OF OHIO DEPARTMENT OF NATURAL RESOURCES DIVISION OF WILDLIFE			
LAND PURCHASE STIVERSON, CAMPBELL, SNIDER, BARKER, ANNEHANSLEY, BLUM & ELLA BLOSSER.			
BOOKING	CO. FALLS	TWP. T.14 R.17	
Surveyed		195	Scale: 1 Inch = 200 FT.
Designed		195	
Checked		195	
Approved		195	FILE No. 37WL45LP6-6

NW Cor NE 1/4  
McGee Sec. 17

**EDNA BLOSSER  
TO  
STATE OF OHIO  
89.736 ACRES**

**ELLA BLOSSER  
TO  
STATE OF OHIO  
28.830 ACRES**

**BEDUGHER TO  
STATE OF OHIO  
5.832  
AC.**

**HILDEBRANDT  
TO  
STATE OF OHIO  
12.820 ACRES**

**BARKER  
TO  
STATE OF OHIO  
1.092  
AC.**

3 pieces  
Raymond Beddick

1-200

1022.95  
883.79  
139.66

**STATE OF OHIO  
DIVISION OF CONSERVATION  
AND NATURAL RESOURCES**

SURVEY OF  
EDNA BLOSSER; ELLA BLOSSER;  
BEDUGHER; HILDEBRANDT AND  
BARKER TRACTS

IN PART OF SEC 16 & 17-T14-R17  
FALLS TWP HOCKING CO.  
SURVEY. WATSON PLAT HILLMAN  
OCT 1945 SCALE 1"=200'

N.W. COR. N.E. 1/4 SEC 17  
IN CREEK N86°03'W  
753.86'

SEC. 8 SEC. 9  
SEC. 17 SEC. 16



**EDNA BLOSSER**  
TO  
STATE OF OHIO  
**89.736 AC.**

**ELLA BLOSSER**  
TO  
STATE OF OHIO  
**28.830 AC.**

**EFFIE A. BEOUGHER**  
TO  
STATE OF OHIO  
**5.832 AC.**


**ETHEL HILDEBRANDT**  
TO  
STATE OF OHIO  
**12.820 AC.**

**J. BARKER**  
TO  
STATE OF OHIO  
**1.092 AC.**

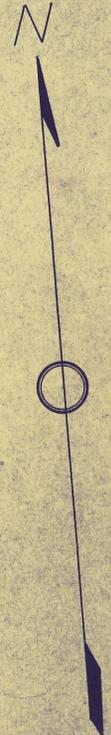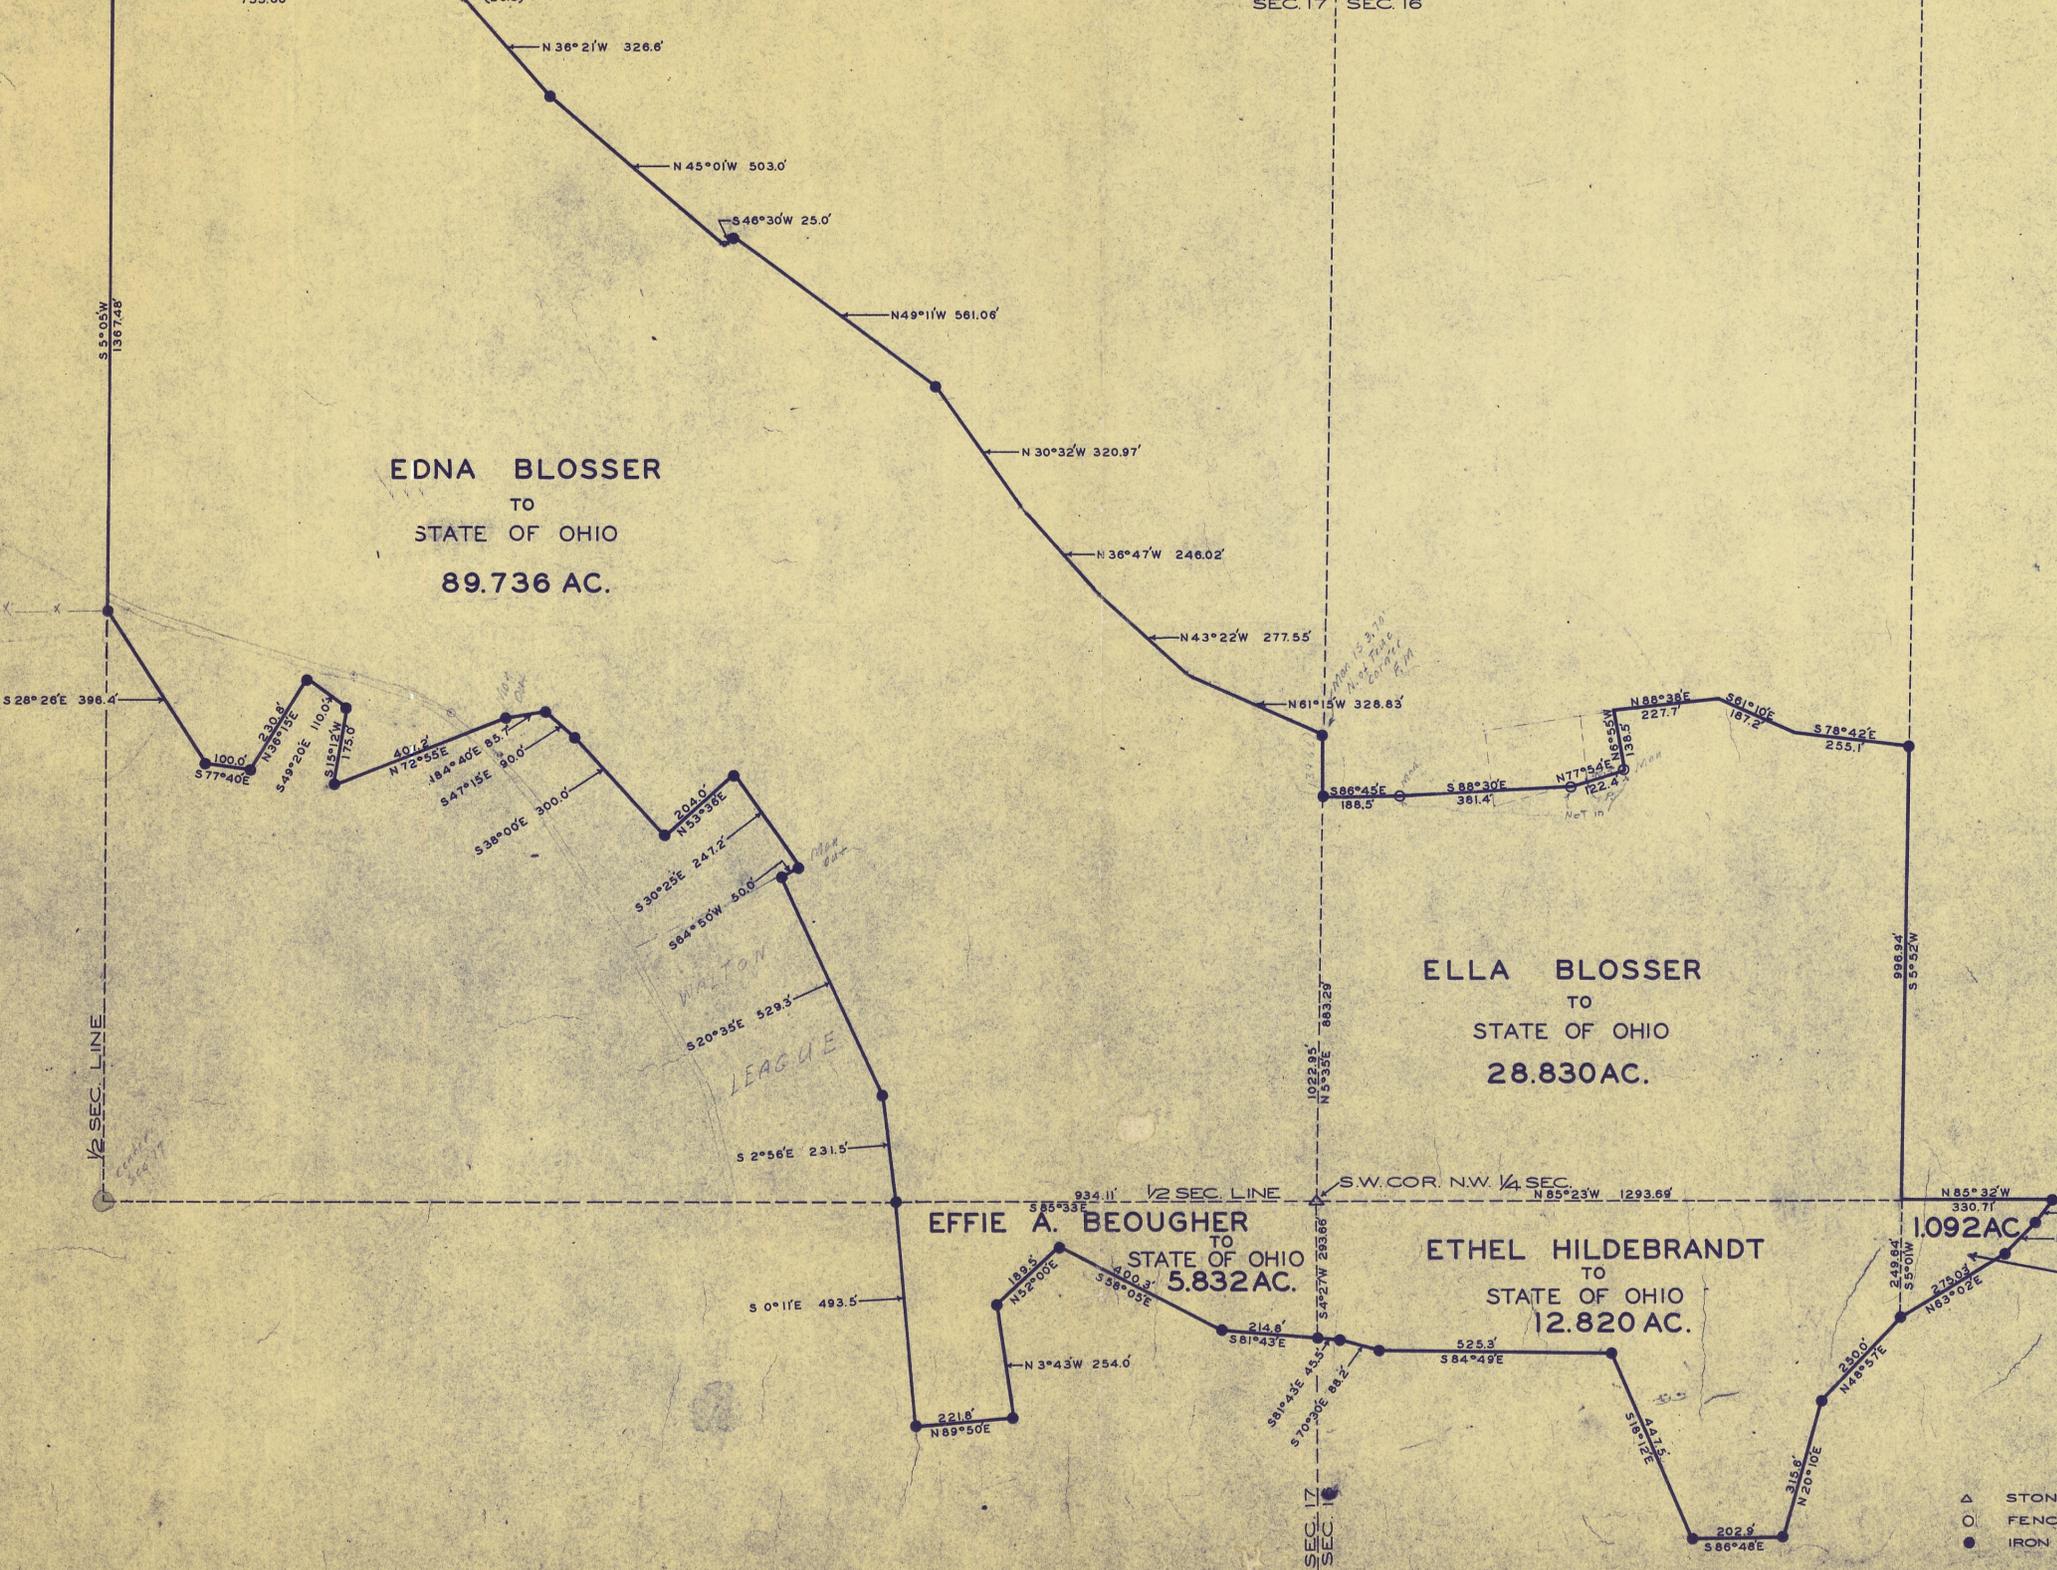

- LEGEND**
- △ STONE
  - FENCE POST
  - IRON PIN OR CONCRETE MONUMENT

STATE OF OHIO DEPARTMENT OF NATURAL RESOURCES DIVISION OF WILDLIFE		
LAND PURCHASE EDNA BLOSSER BEOUGHER BARKER HILDEBRANDT & ELLA BLOSSER		
HOCKING CO. FALLS TWP. T.14 R.17		
Surveyed	195	Scale: 1 Inch = 200 FT.
Designed	195	FILE No. 37WL45ILP5-6
Checked	195	
Approved	195	

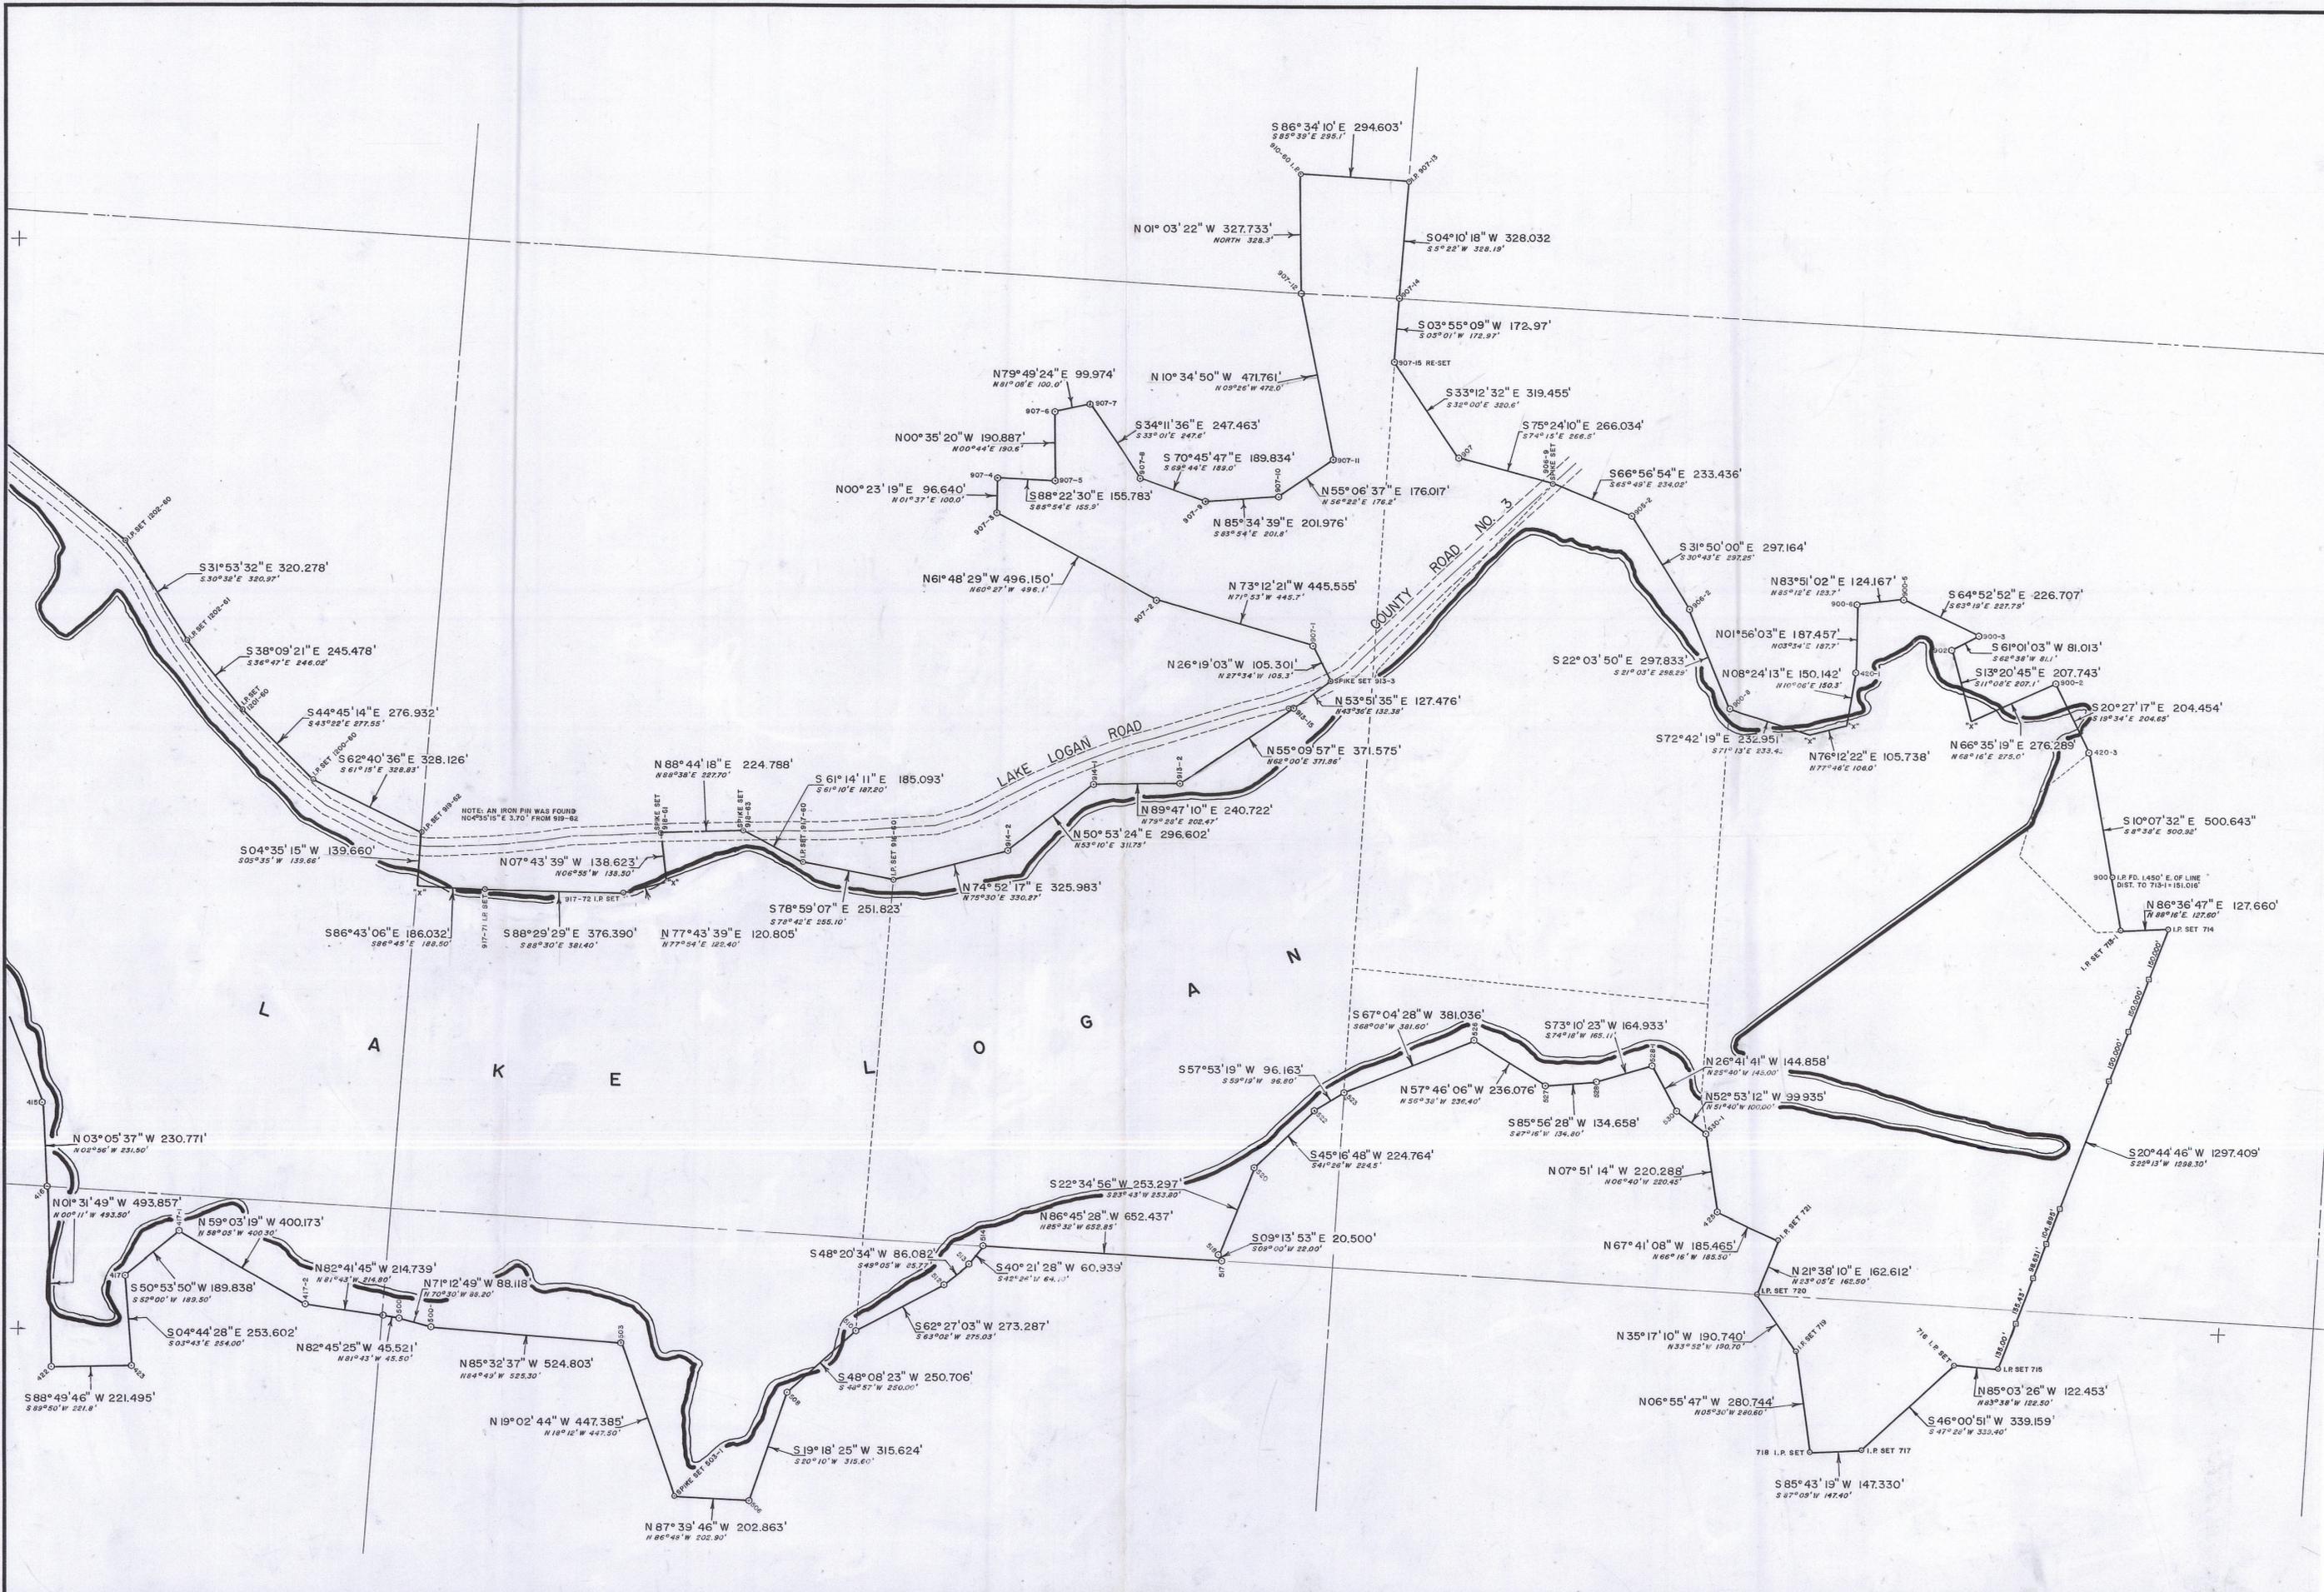

LAKE LOGAN STATE PARK

STATE OF OHIO  
 DEPARTMENT OF NATURAL RESOURCES  
 OFFICE OF CHIEF ENGINEER

DESIGNED BY	JOB NUMBER
DRAWN BY	SCALE 1" = 200'
CHECKED BY	DATE
APPROVED BY	REVISED

Bob Snelter  
 614-265-6975