


No. 17

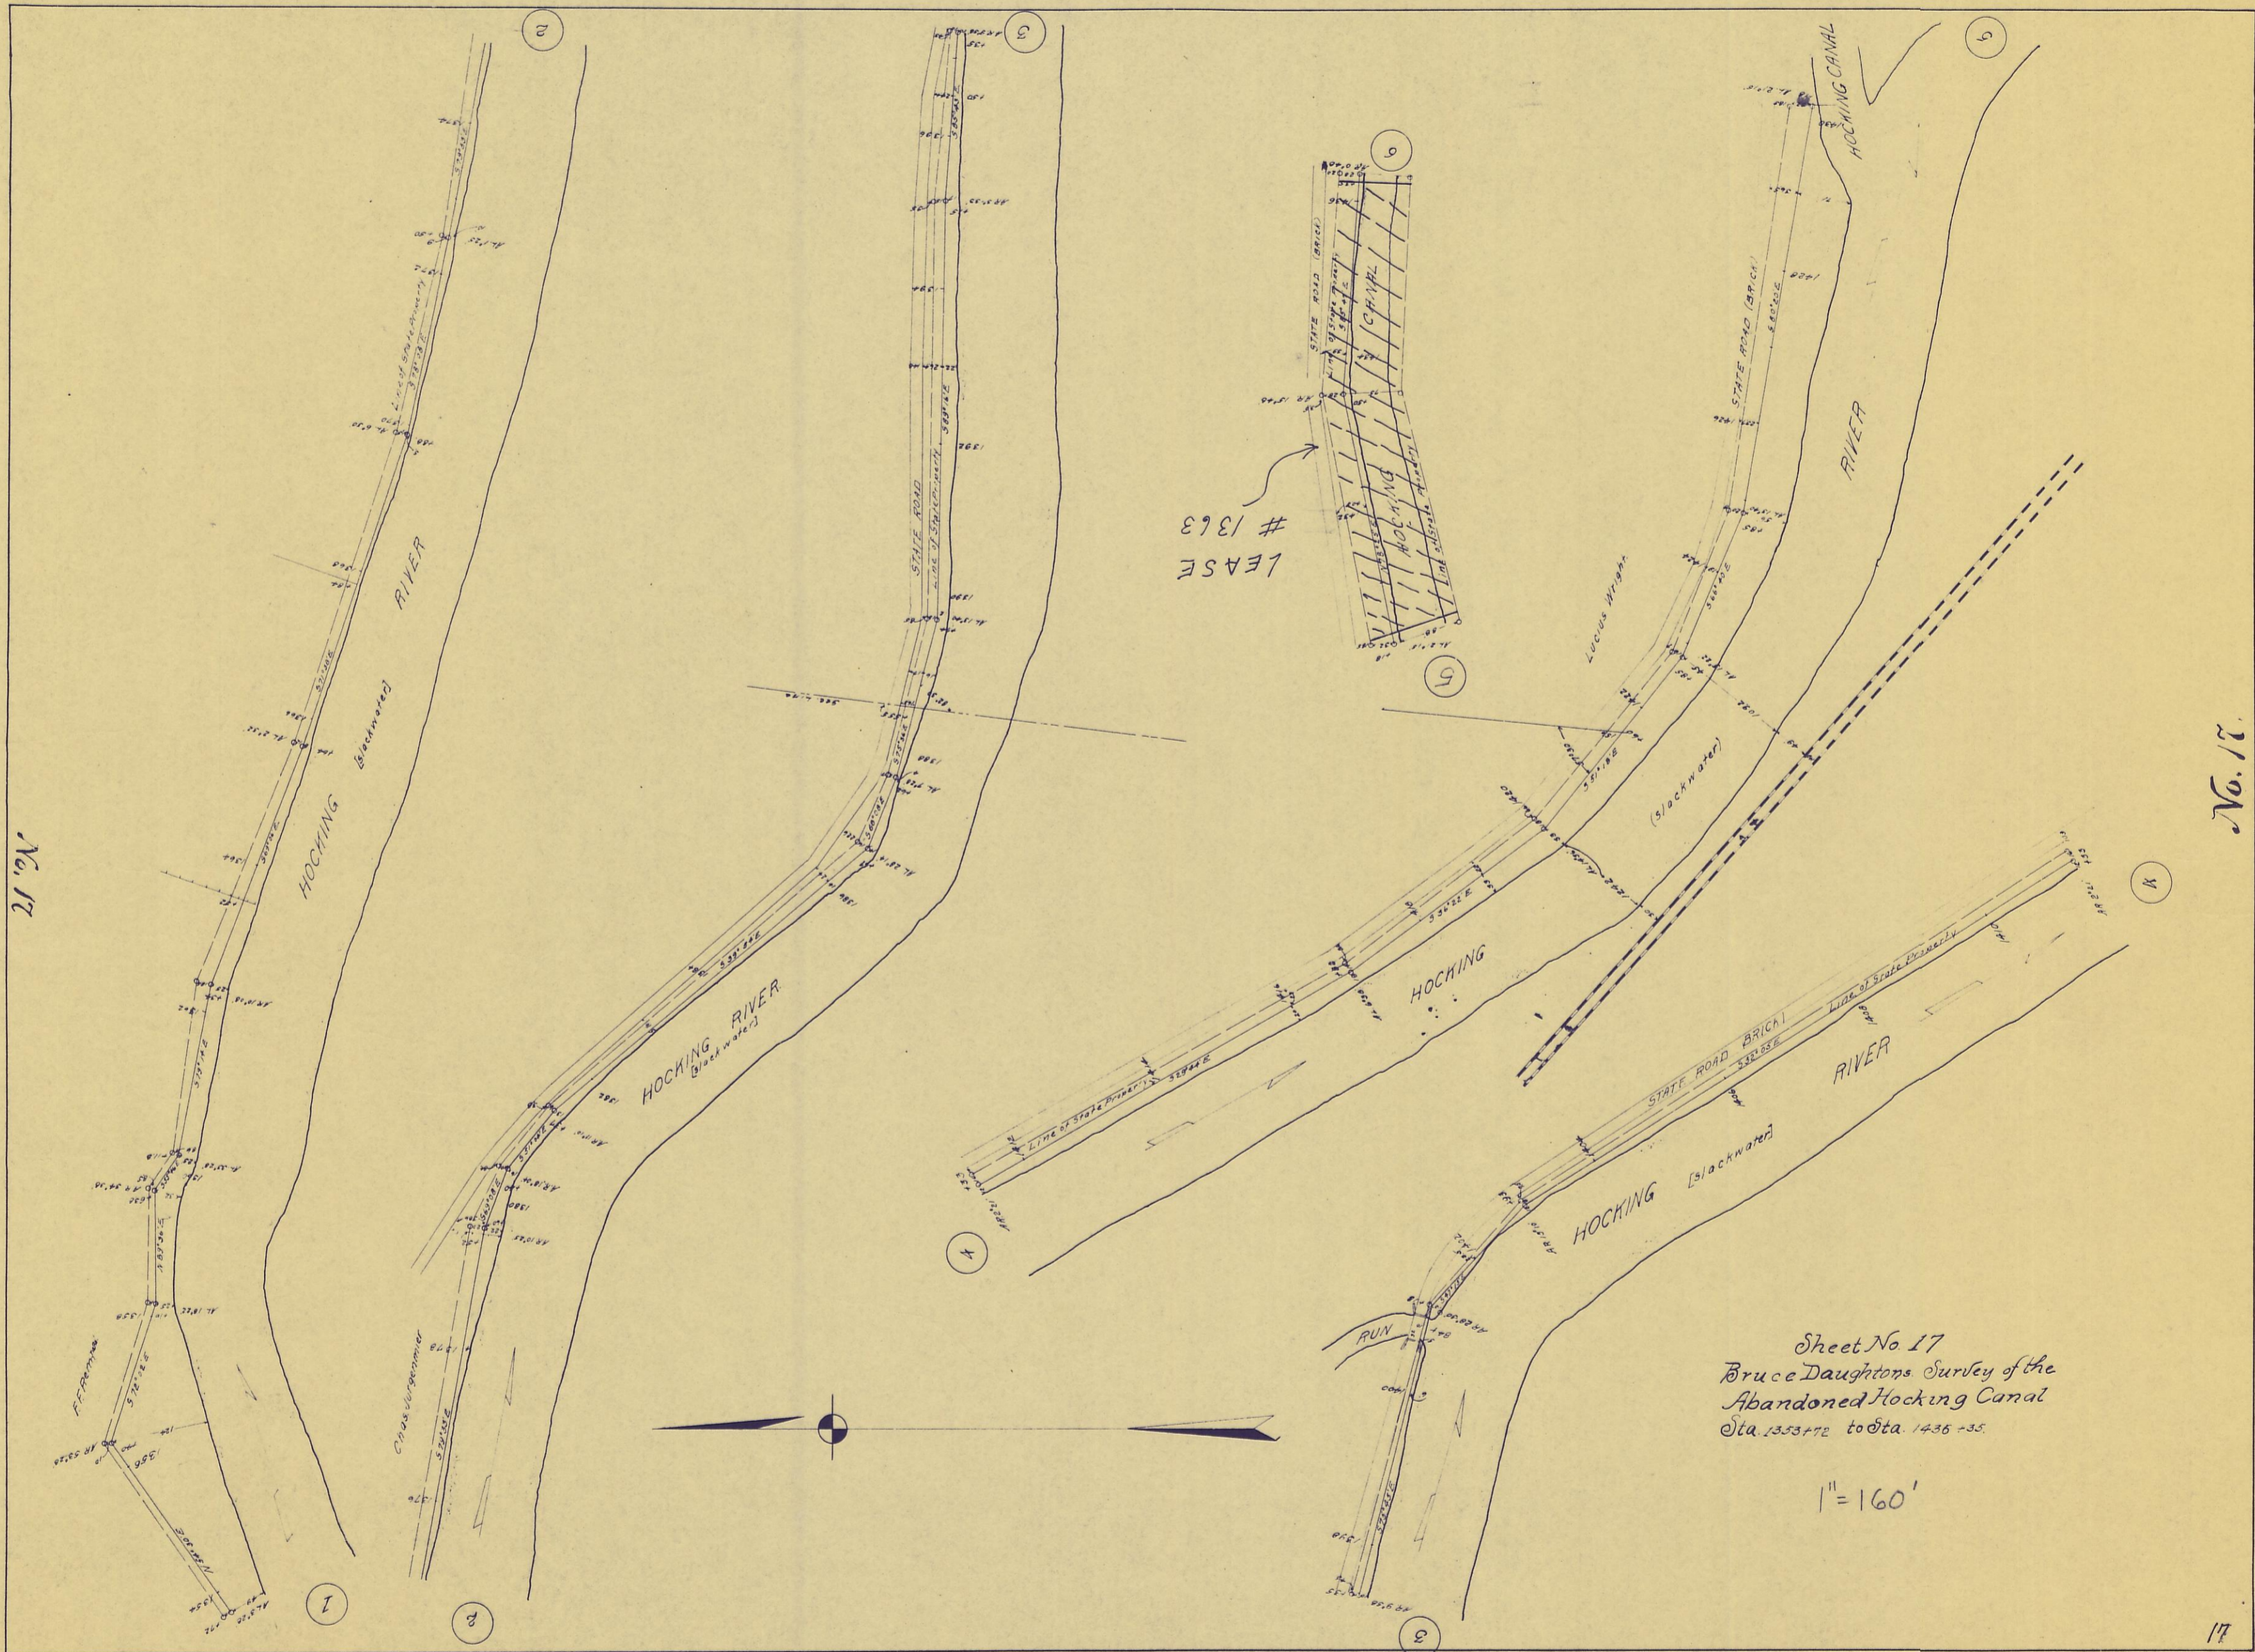

Sheet No. 17
 Bruce Daughtons Survey of the
 Abandoned Hocking Canal
 Sta. 1353+72 to Sta. 1436+35

1" = 160'

No. 17