

Sheet No. 23
**MAP OF THE
 ABANDONED HOCKING CANAL**

From Sta. 1919+53 to 2010+28.5


Scale 100ft to an Inch.
 F. W. Turner Draftsman.

Athens & Hocking Counties.

Sheet No. 23,

All canal property on this sheet
 trans. to Highway Department
 PARCEL No. O&E-HOC-1895.00 -HC

POLE LINE LEASE #1438
 STA 1935+00 TO STA 2013+00

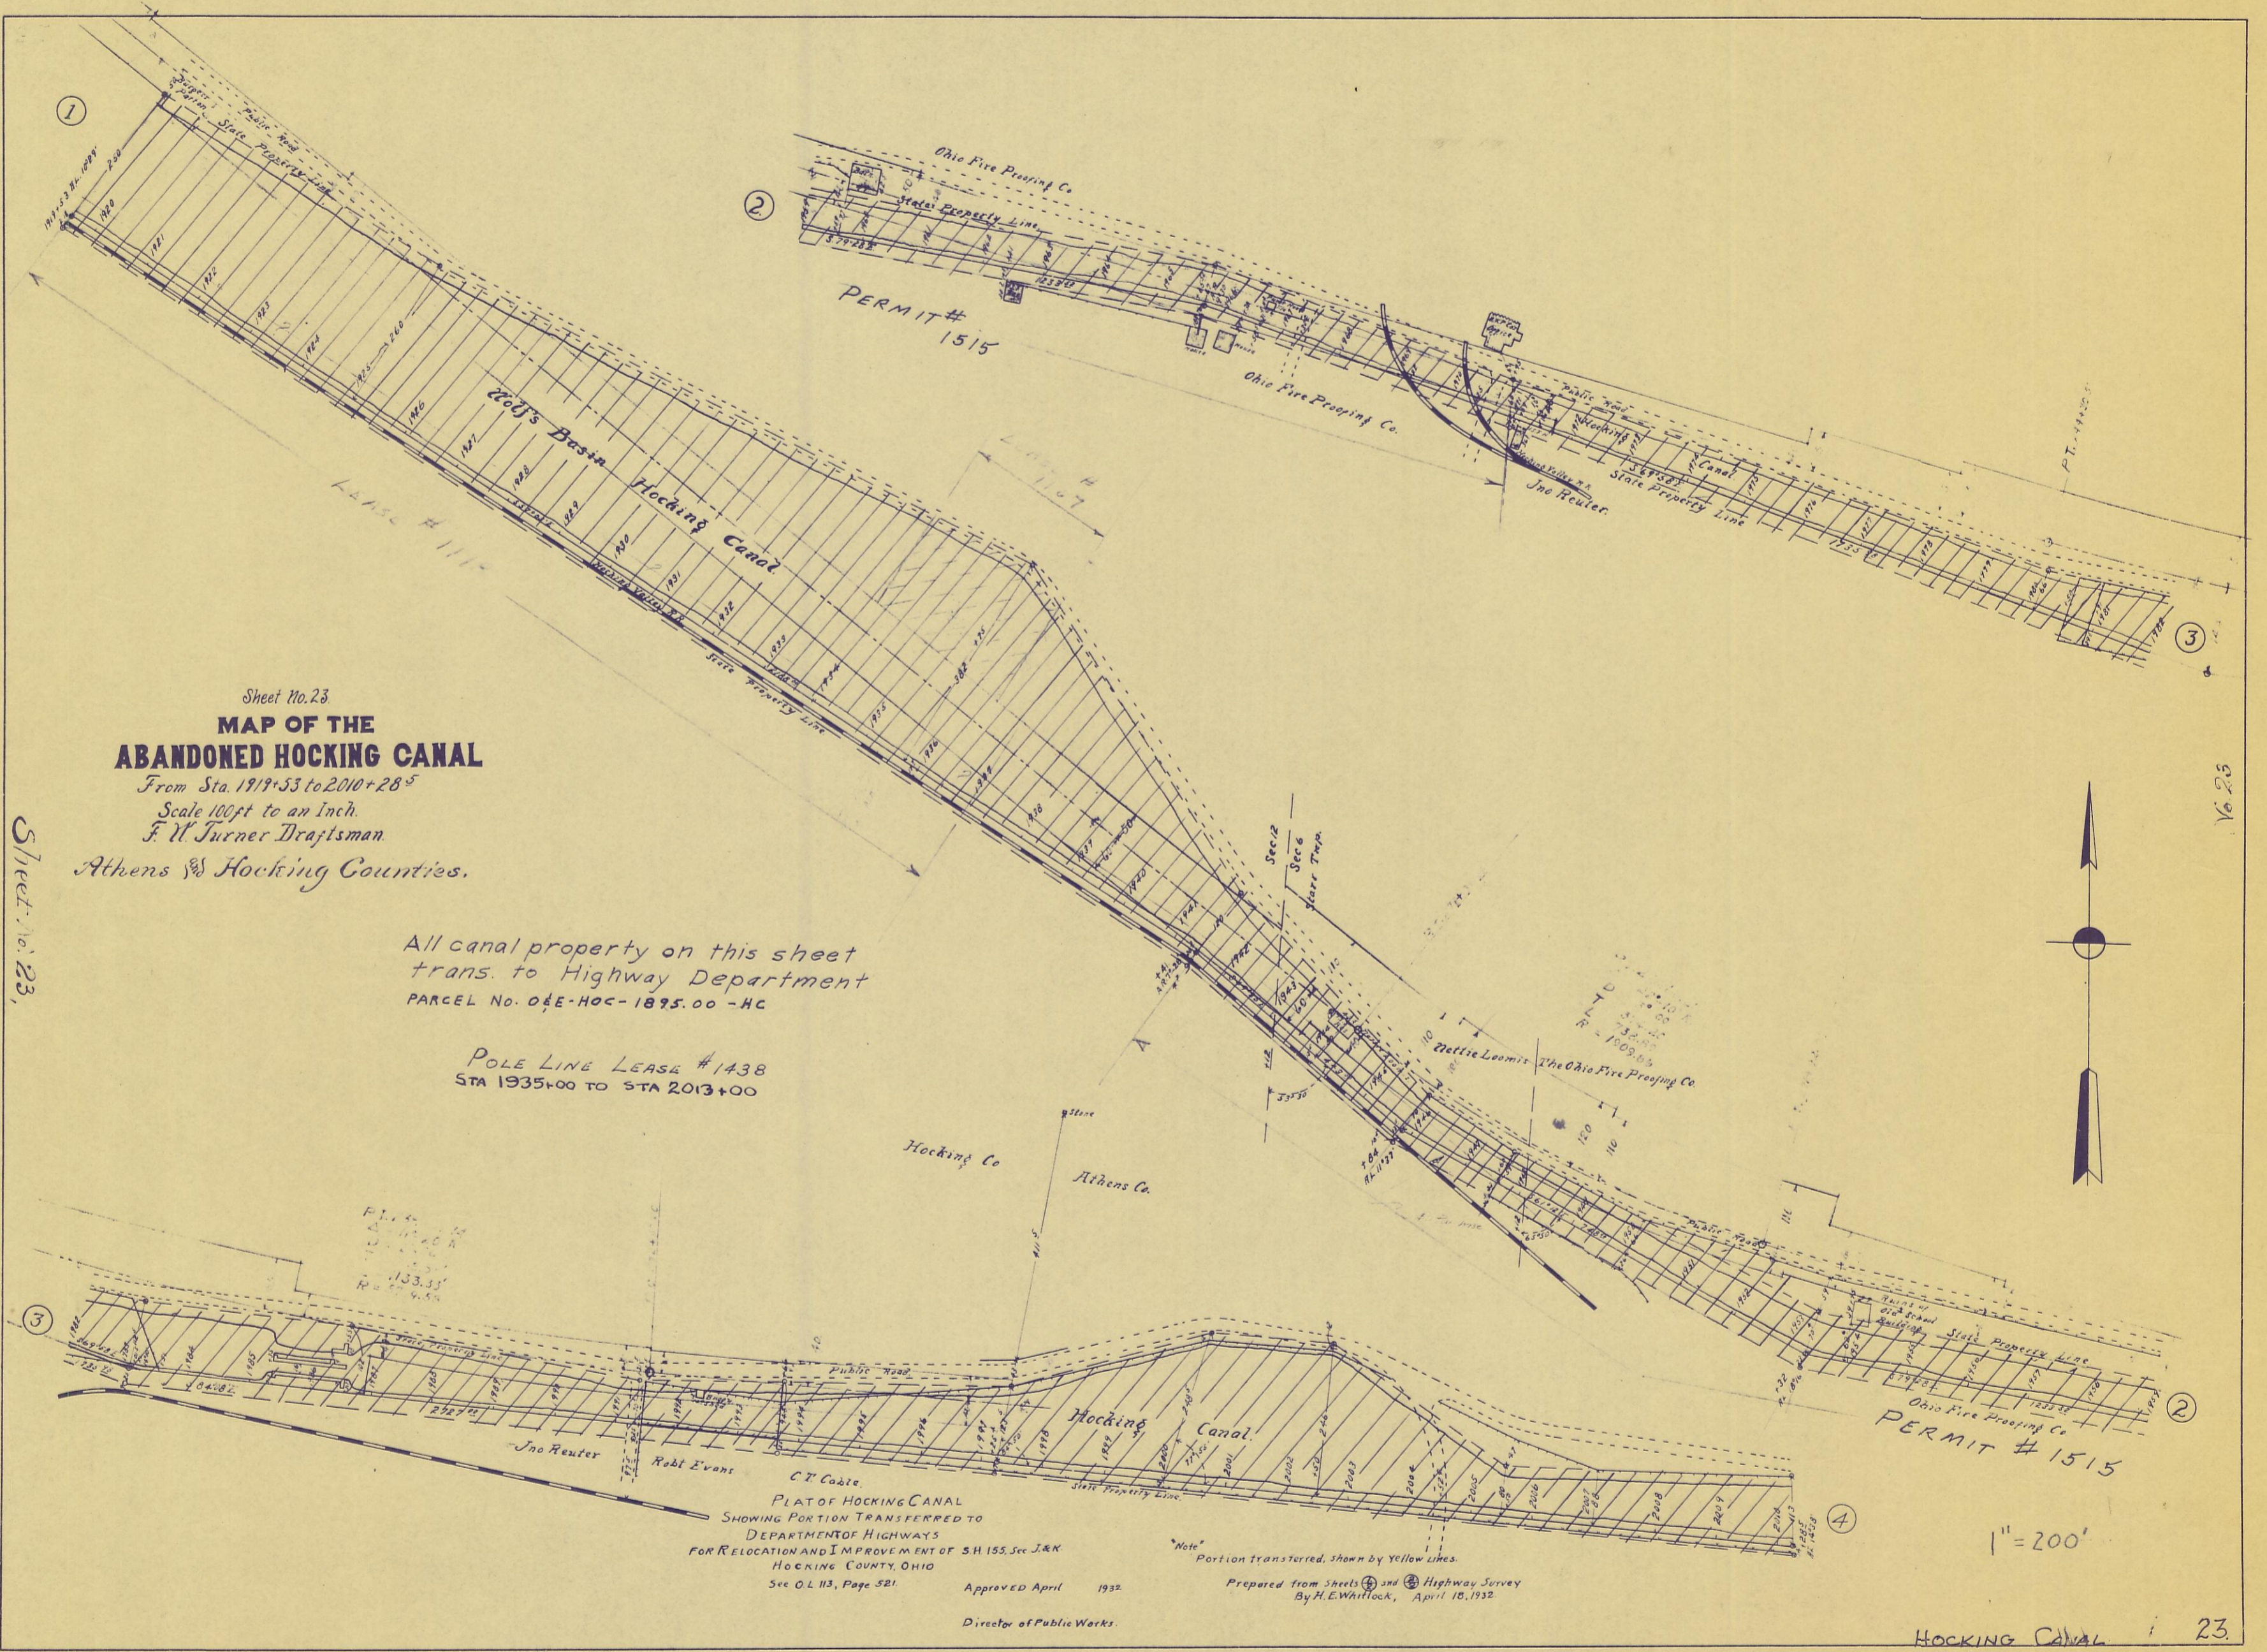

C. T. Coate
 PLAT OF HOCKING CANAL
 SHOWING PORTION TRANSFERRED TO
 DEPARTMENT OF HIGHWAYS
 FOR RELOCATION AND IMPROVEMENT OF SH 155, Sec. J & K
 HOCKING COUNTY, OHIO
 See O.L. 113, Page 521

Approved April 1932
 Director of Public Works.

Note
 Portion transferred, shown by yellow lines.

Prepared from Sheets 22 and 24 Highway Survey
 By H. E. Whitlock, April 15, 1932