


Clay Bank Road  
Tracing No. 265

Gr 29+35  
Clay Bank Rd.

1

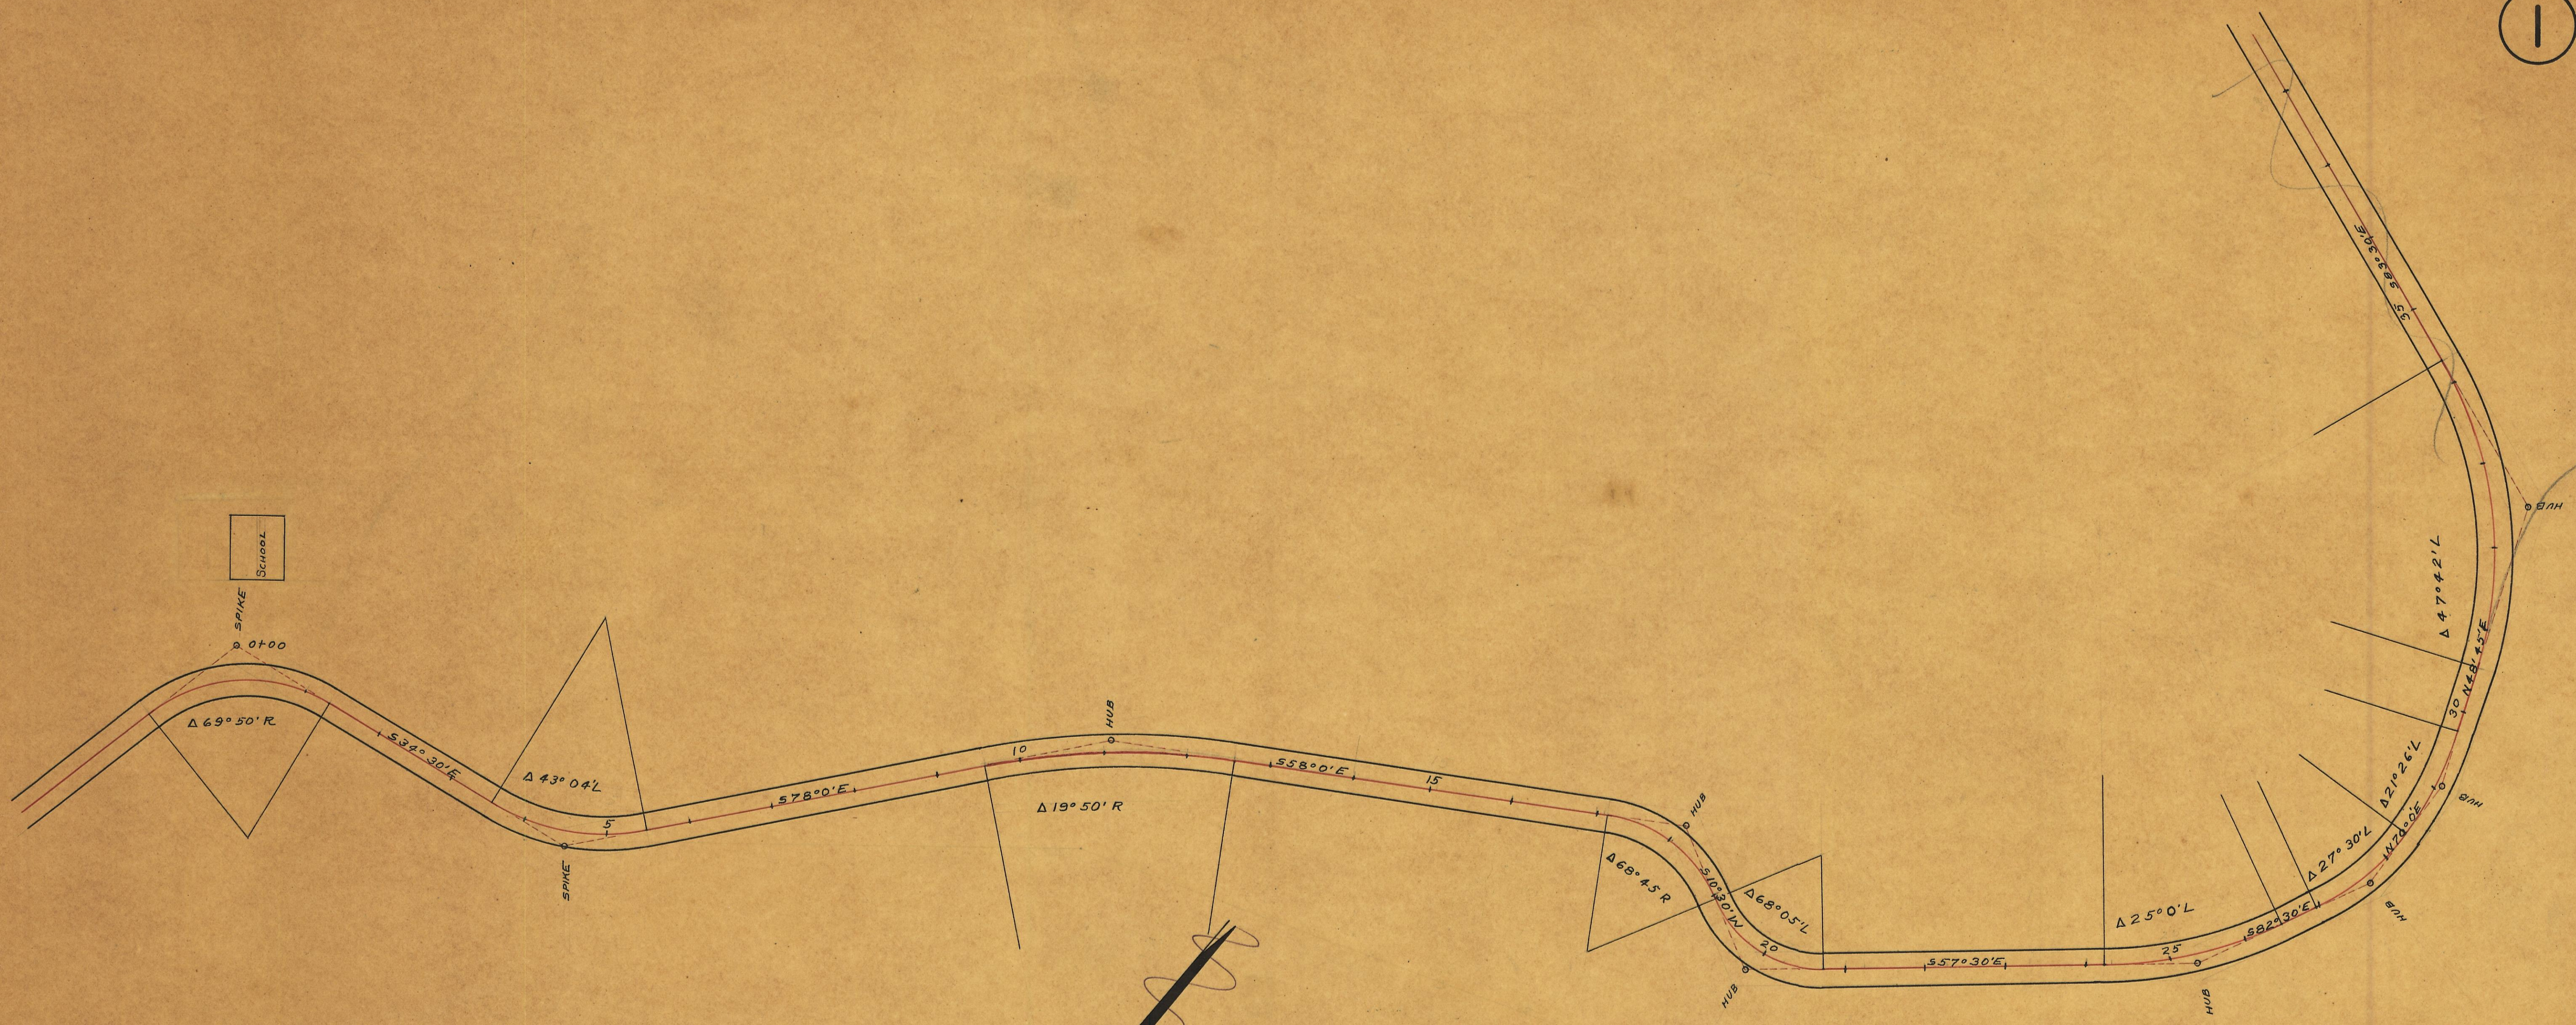

**GLAY BANK ROAD**  
 GREEN TOWNSHIP  
 1929  
**HOGKING COUNTY**

ORLA WOLFE, COUNTY SURVEYOR

TRACING NO. 265