


PLAN
 SURFACE
 PLOTTED
 NOTE BOOK
 ALIGNMENT CORRECTED
 BY J. W. HARRIS

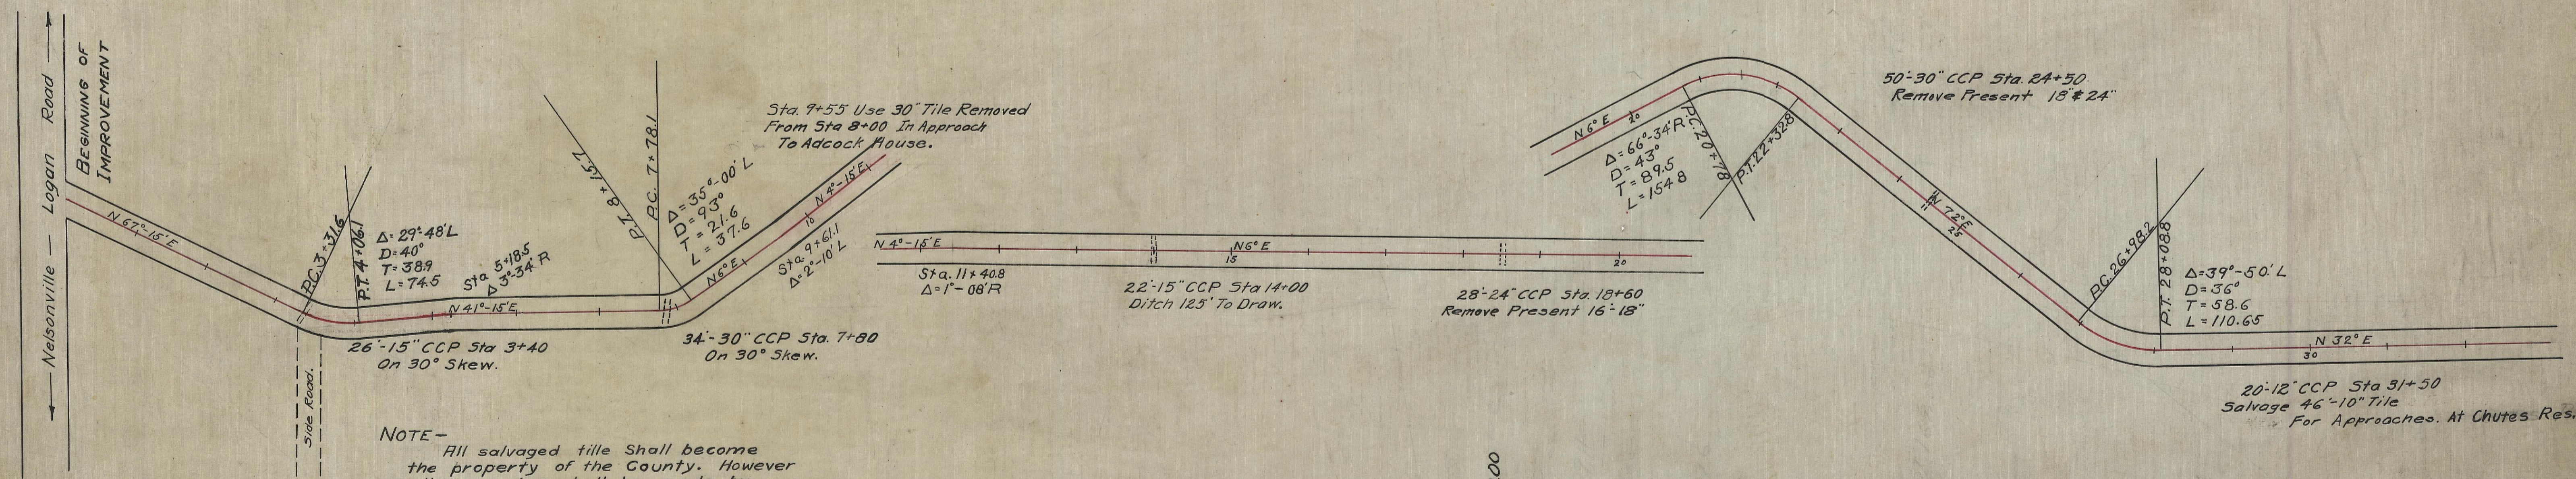

NOTE -
 All salvaged tile shall become the property of the County. However all approaches shall be made by the Contractor using salvaged tile at the direction of the Engineer (Culvert Item)

