


HOC - CR. 174
 ISSUE 1 PROJECT
 R/W PLAN

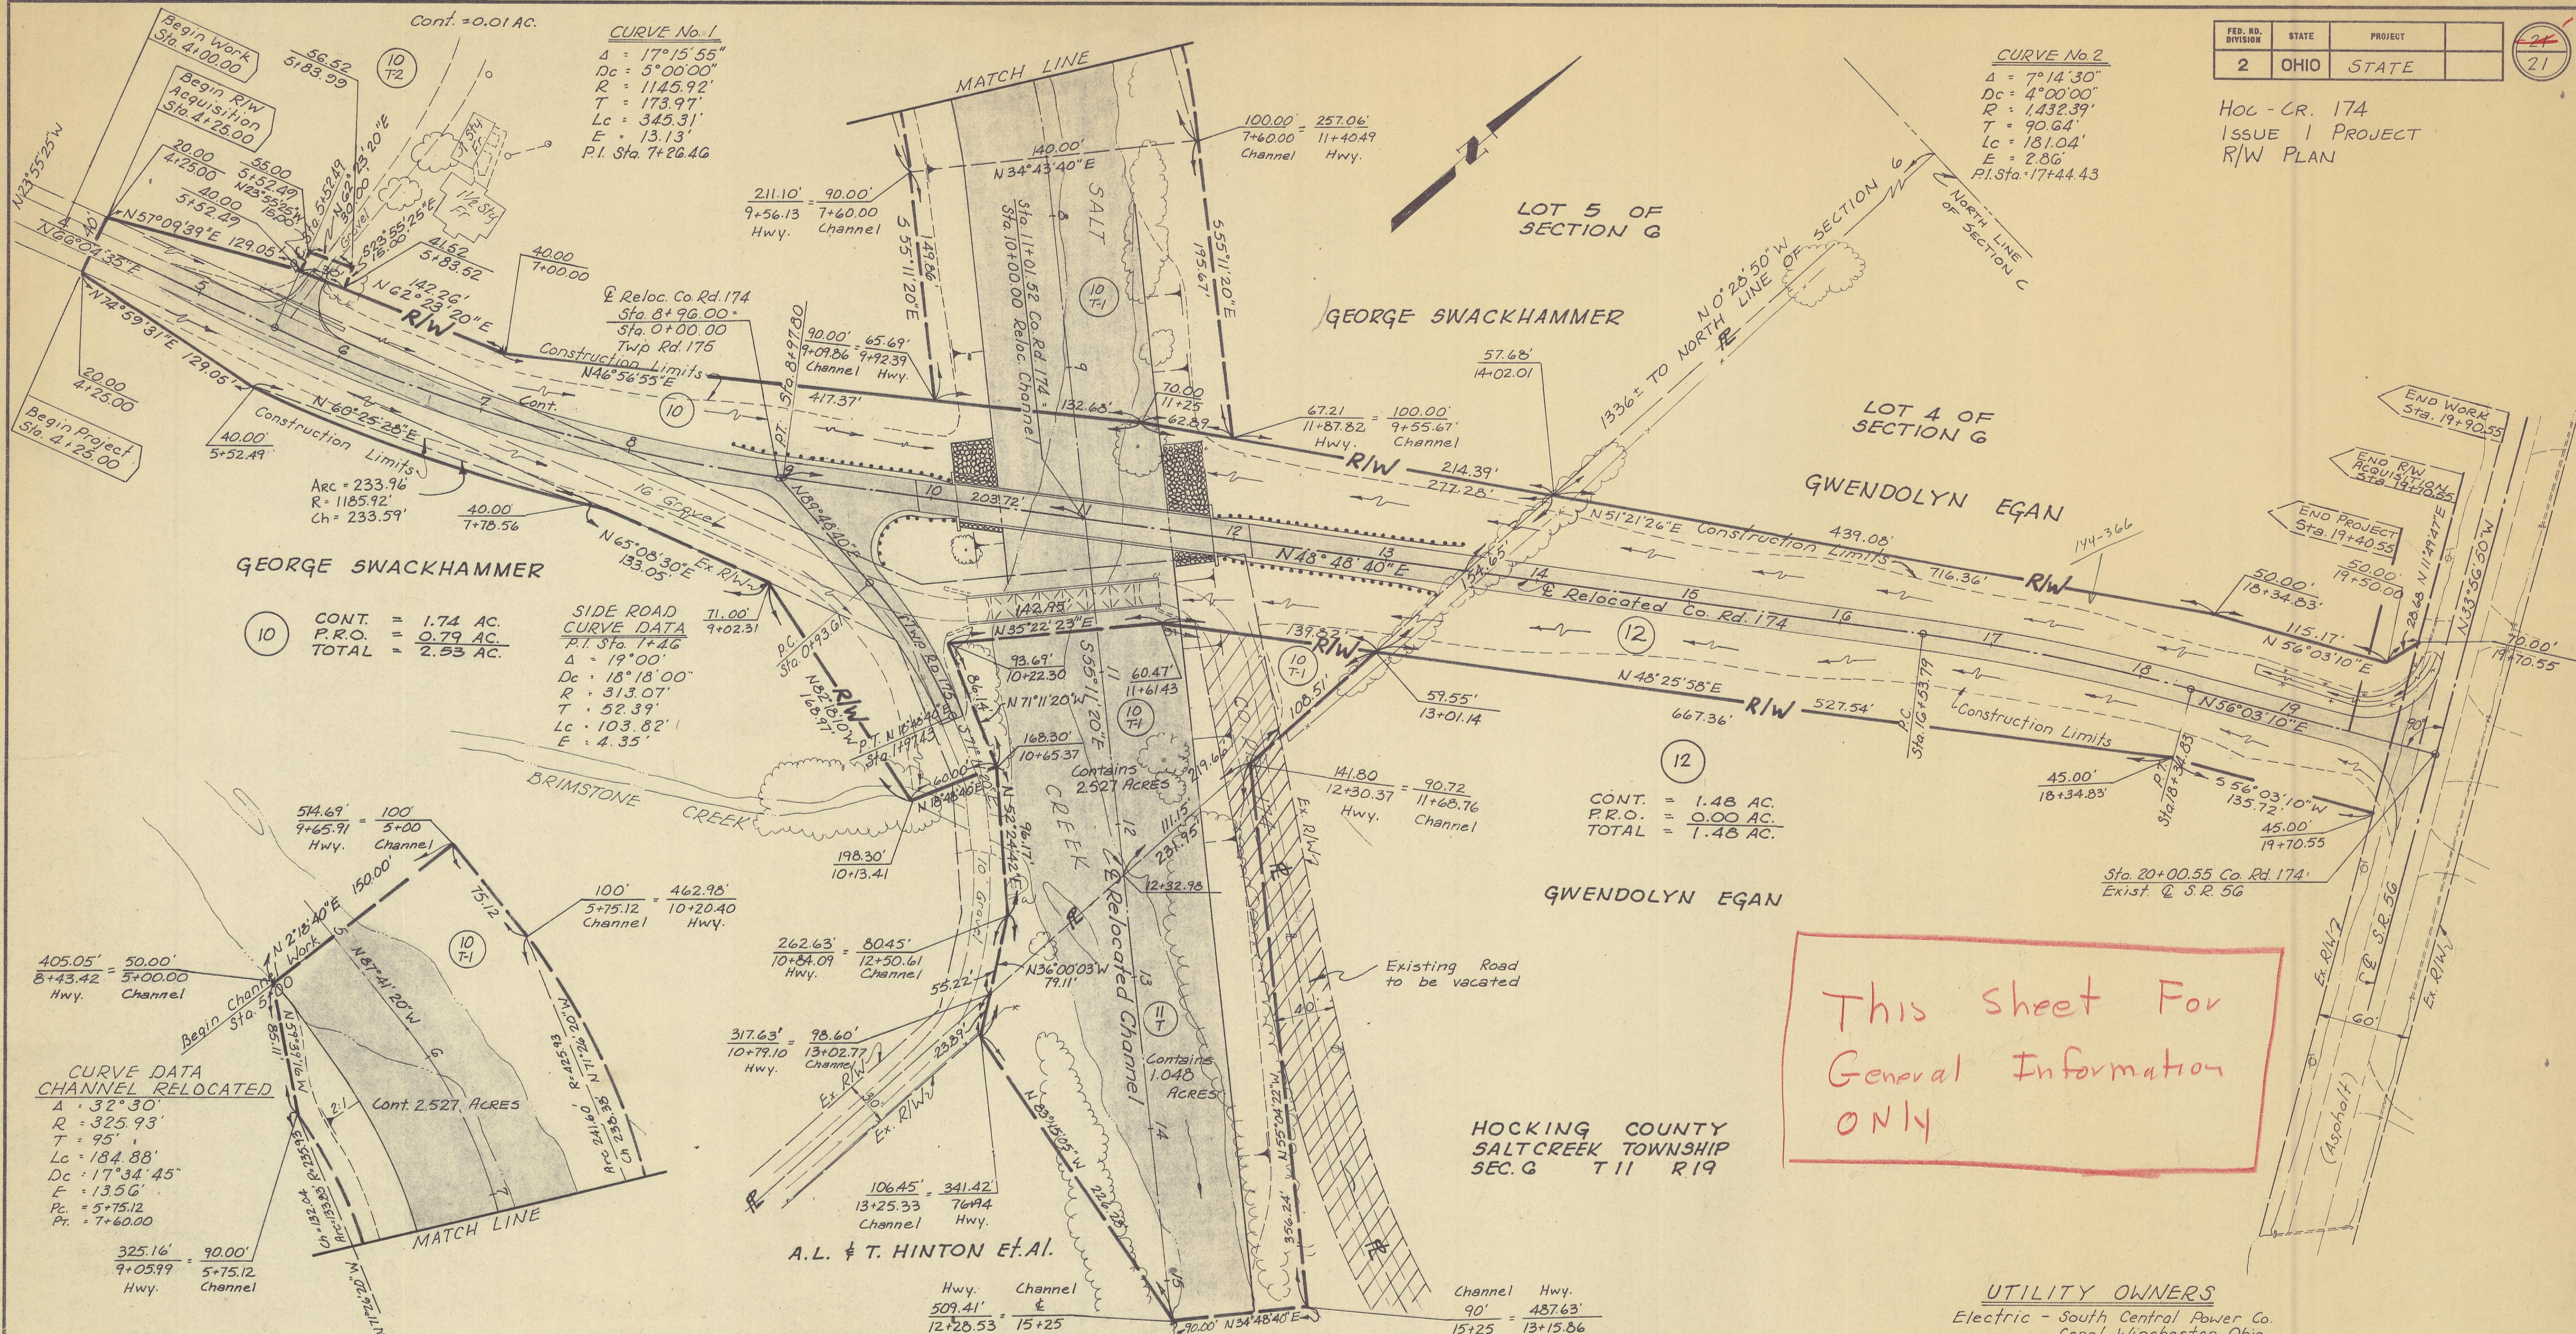

This sheet For
 General Information
 ONLY

SUMMARY OF ADDITIONAL RIGHT OF WAY

TOTAL NO OWNERS
 TOTAL TAKERS
 OWNERS WITH STRUCTURES INVOLVED

PARCEL NO.	OWNER	RECORDED		RECORD AREA	TOTAL P.R.O.	GROSS TAKE	P.R.O. INTAKE	NET TAKE		NET RESIDUE		SHEET NO.	TYPE FUND	REMARKS
		BOOK	PAGE					LAND	BLDG	LEFT	RIGHT			
10	George Swackhammer	114	315	27.25 Ac.	0.89 AC.	2.53 AC.	0.79 AC.	1.74 AC.	No	8.36 AC±	16.29 AC±	21	LOCAL	
10 T-1	"	"	"	"	"	2.53 AC.	"	2.53 AC.	No	"	"	"	"	Construct Channel
10 T-2	"	"	"	"	"	0.01 AC.	"	0.01 AC.	No	"	"	"	"	Construct Driveway
11-T	A.L. & T. Hinton Et Al.	66	364	77 Ac.	0.47 AC.	1.05 AC.	0.02 AC.	1.03 AC.	No	"	76.53 AC±	"	"	Construct Channel
12	Gwendolyn Egan	106	217	15 Ac.	0.47 AC.	1.48 AC.	0.00 AC.	1.48 AC.	No	7.00 AC±	6.05 AC±	"	"	

State Job No. 10938 (o)

UTILITY OWNERS
 Electric - South Central Power Co.
 Canal Winchester, Ohio 43110
 Telephone - General Telephone
 Circleville, Ohio 43113