



1024 789

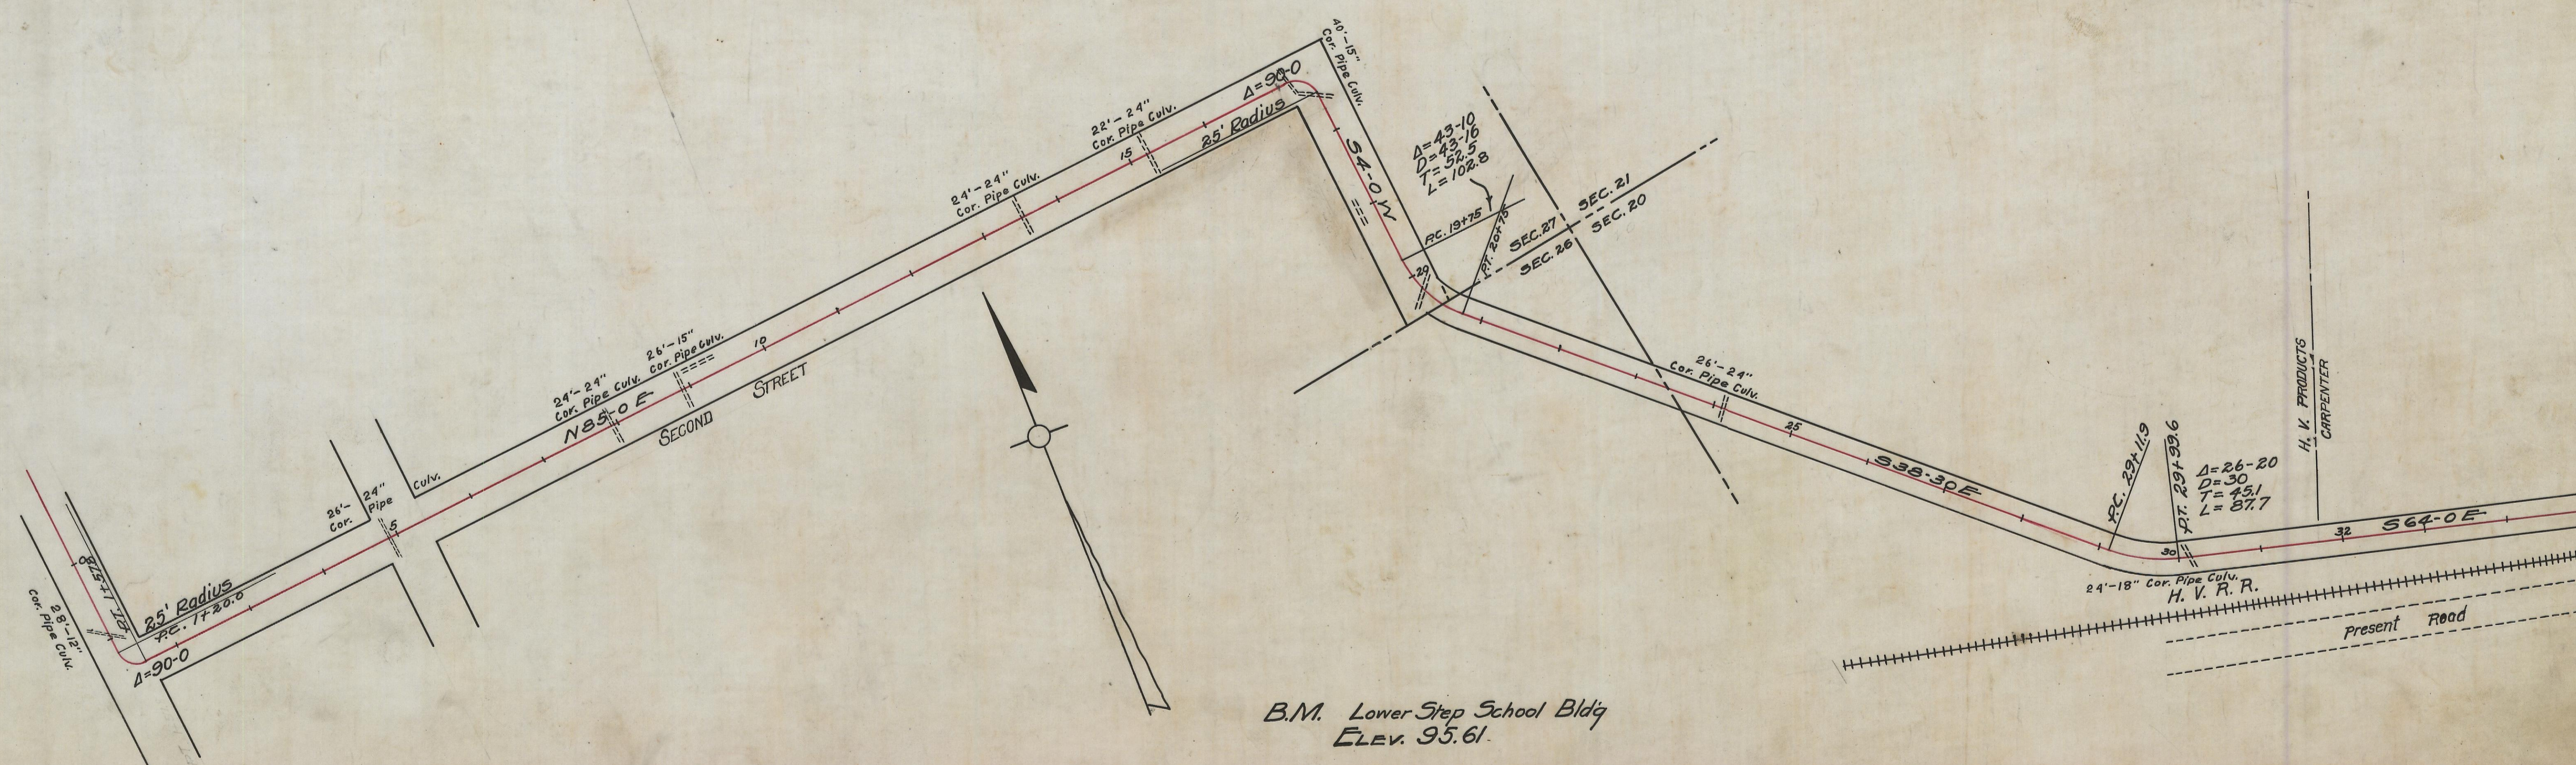

B.M. Lower Step School Bldg
Elev. 95.61

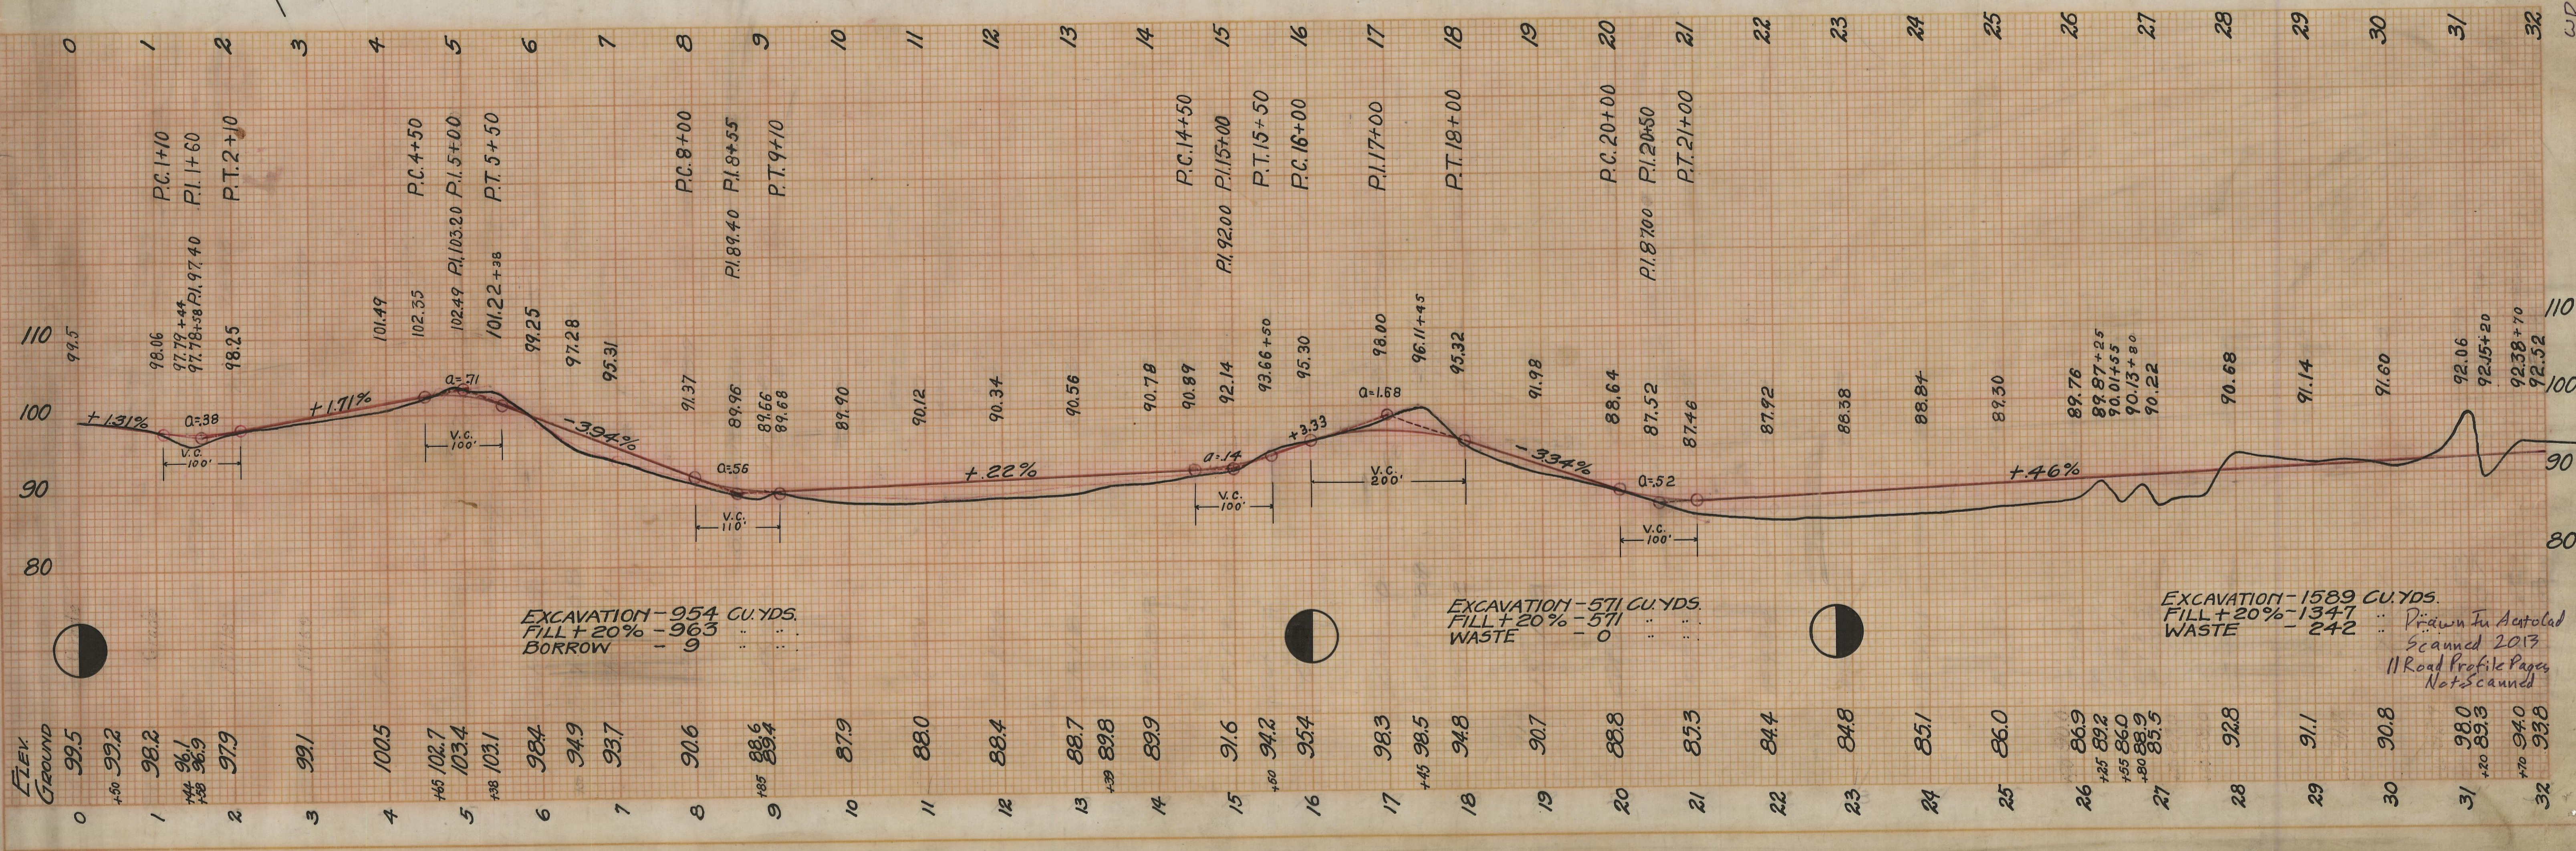

EXCAVATION - 954 CU. YDS.
FILL + 20% - 963
BORROW - 9

EXCAVATION - 571 CU. YDS.
FILL + 20% - 571
WASTE - 0

EXCAVATION - 1589 CU. YDS.
FILL + 20% - 1347
WASTE - 242

Drawn In Ascotad
Scanned 2013
Road Profile Pages
Not Scanned

WD 1420, 21, 27