


B.M. - N.W. Corner Stone Step House  
Right 104+30 ELEV. 95.60

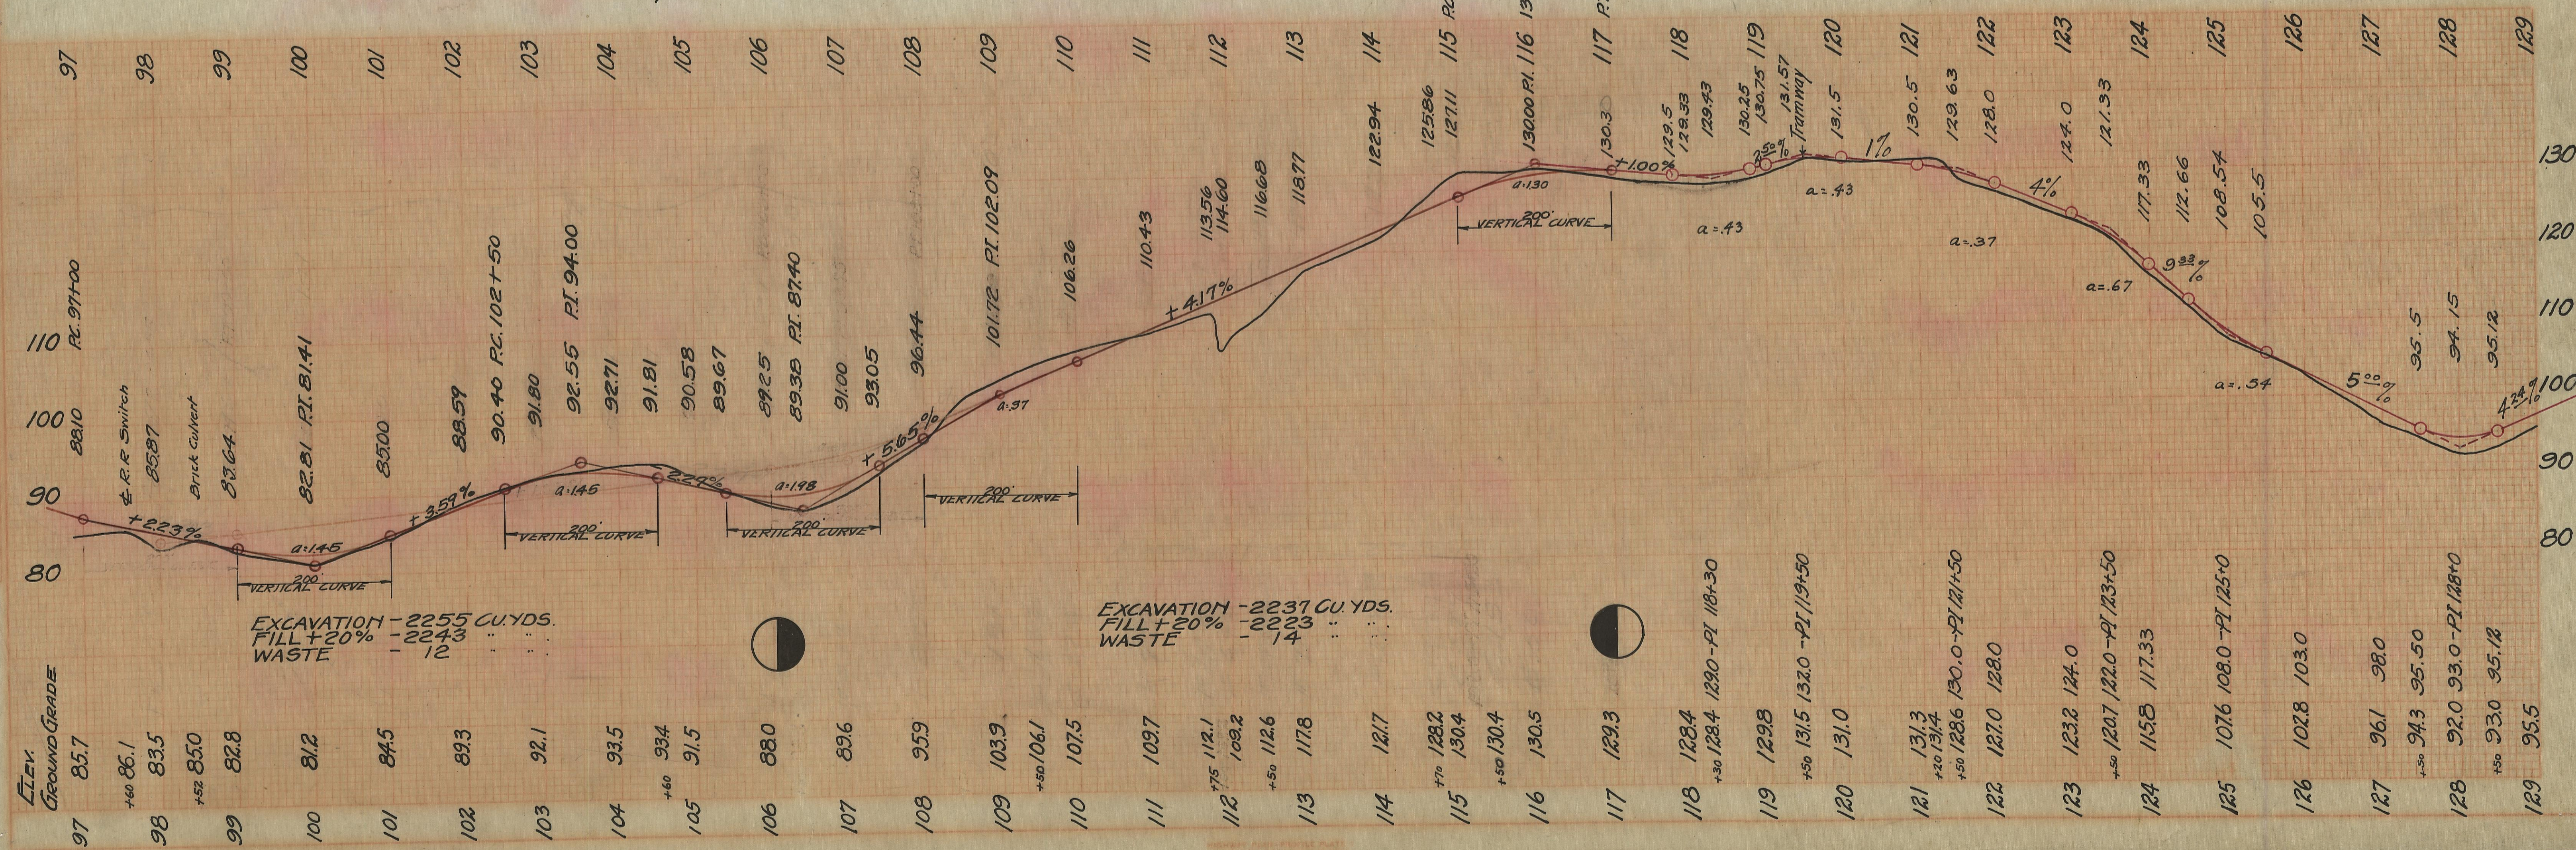

EXCAVATION - 2255 CU. YDS.  
FILL +20% - 2243  
WASTE - 12

EXCAVATION - 2237 CU. YDS.  
FILL +20% - 2223  
WASTE - 14

