


1

021

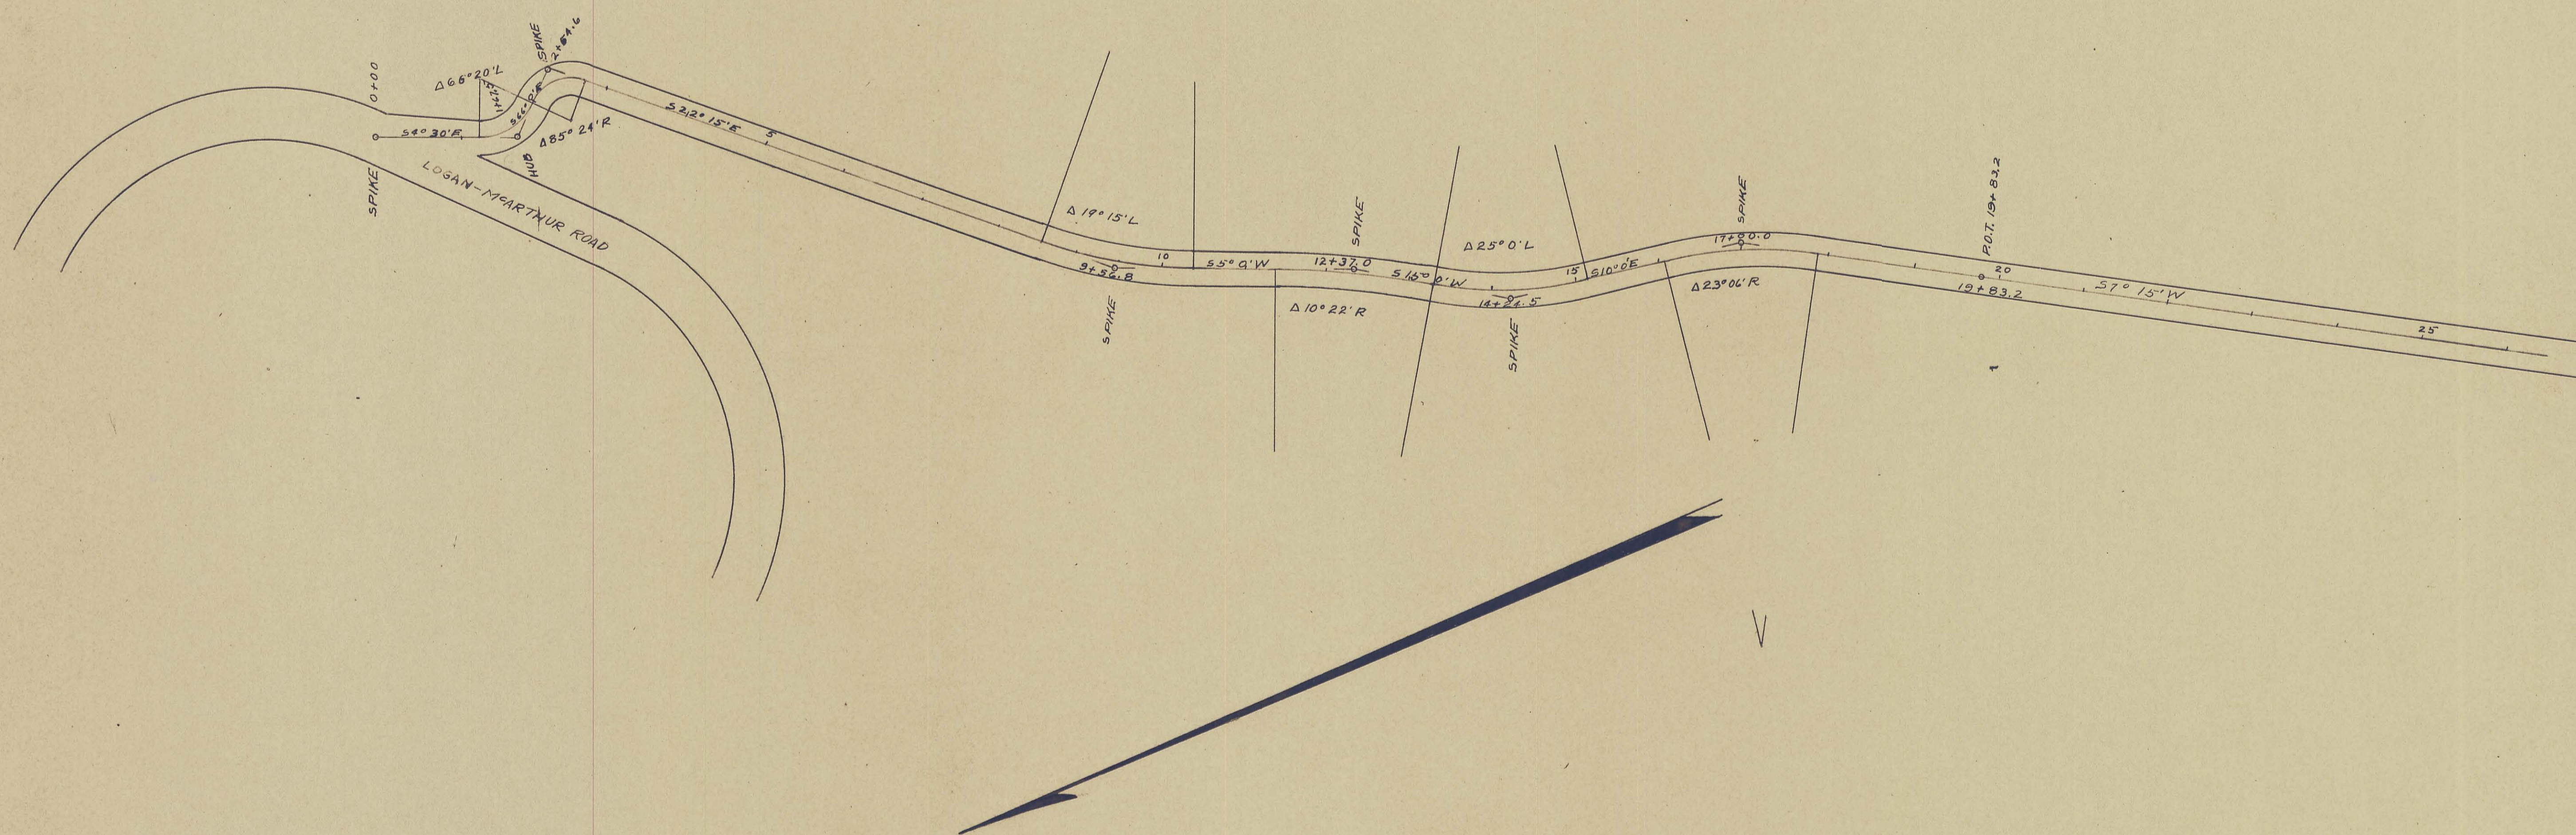

w 15, 22, 23, 26  
CLAY LICK RD.

CLAY LICK ROAD  
 WASHINGTON TOWNSHIP  
 SECTIONS 15-22-23-26  
 HOCKING COUNTY  
 1929  
ORLA WOLFE, COUNTY SURVEYOR TRACING NO. 261