


HOCKING COUNTY STATE HIGHWAY 'K'
 PETITION NO. 1649 I.C.H. 360
LANCASTER ~ LOGAN ROAD
 FALLS TWP

Scales: Plan 1"=100'
 Profile 1/4"=100'
 Section 1"=10'
 July 1 1915
 R.W. Bowen Tenn. Engr.

Approved *Orlando C. Brown*
 State Highway Commissioner

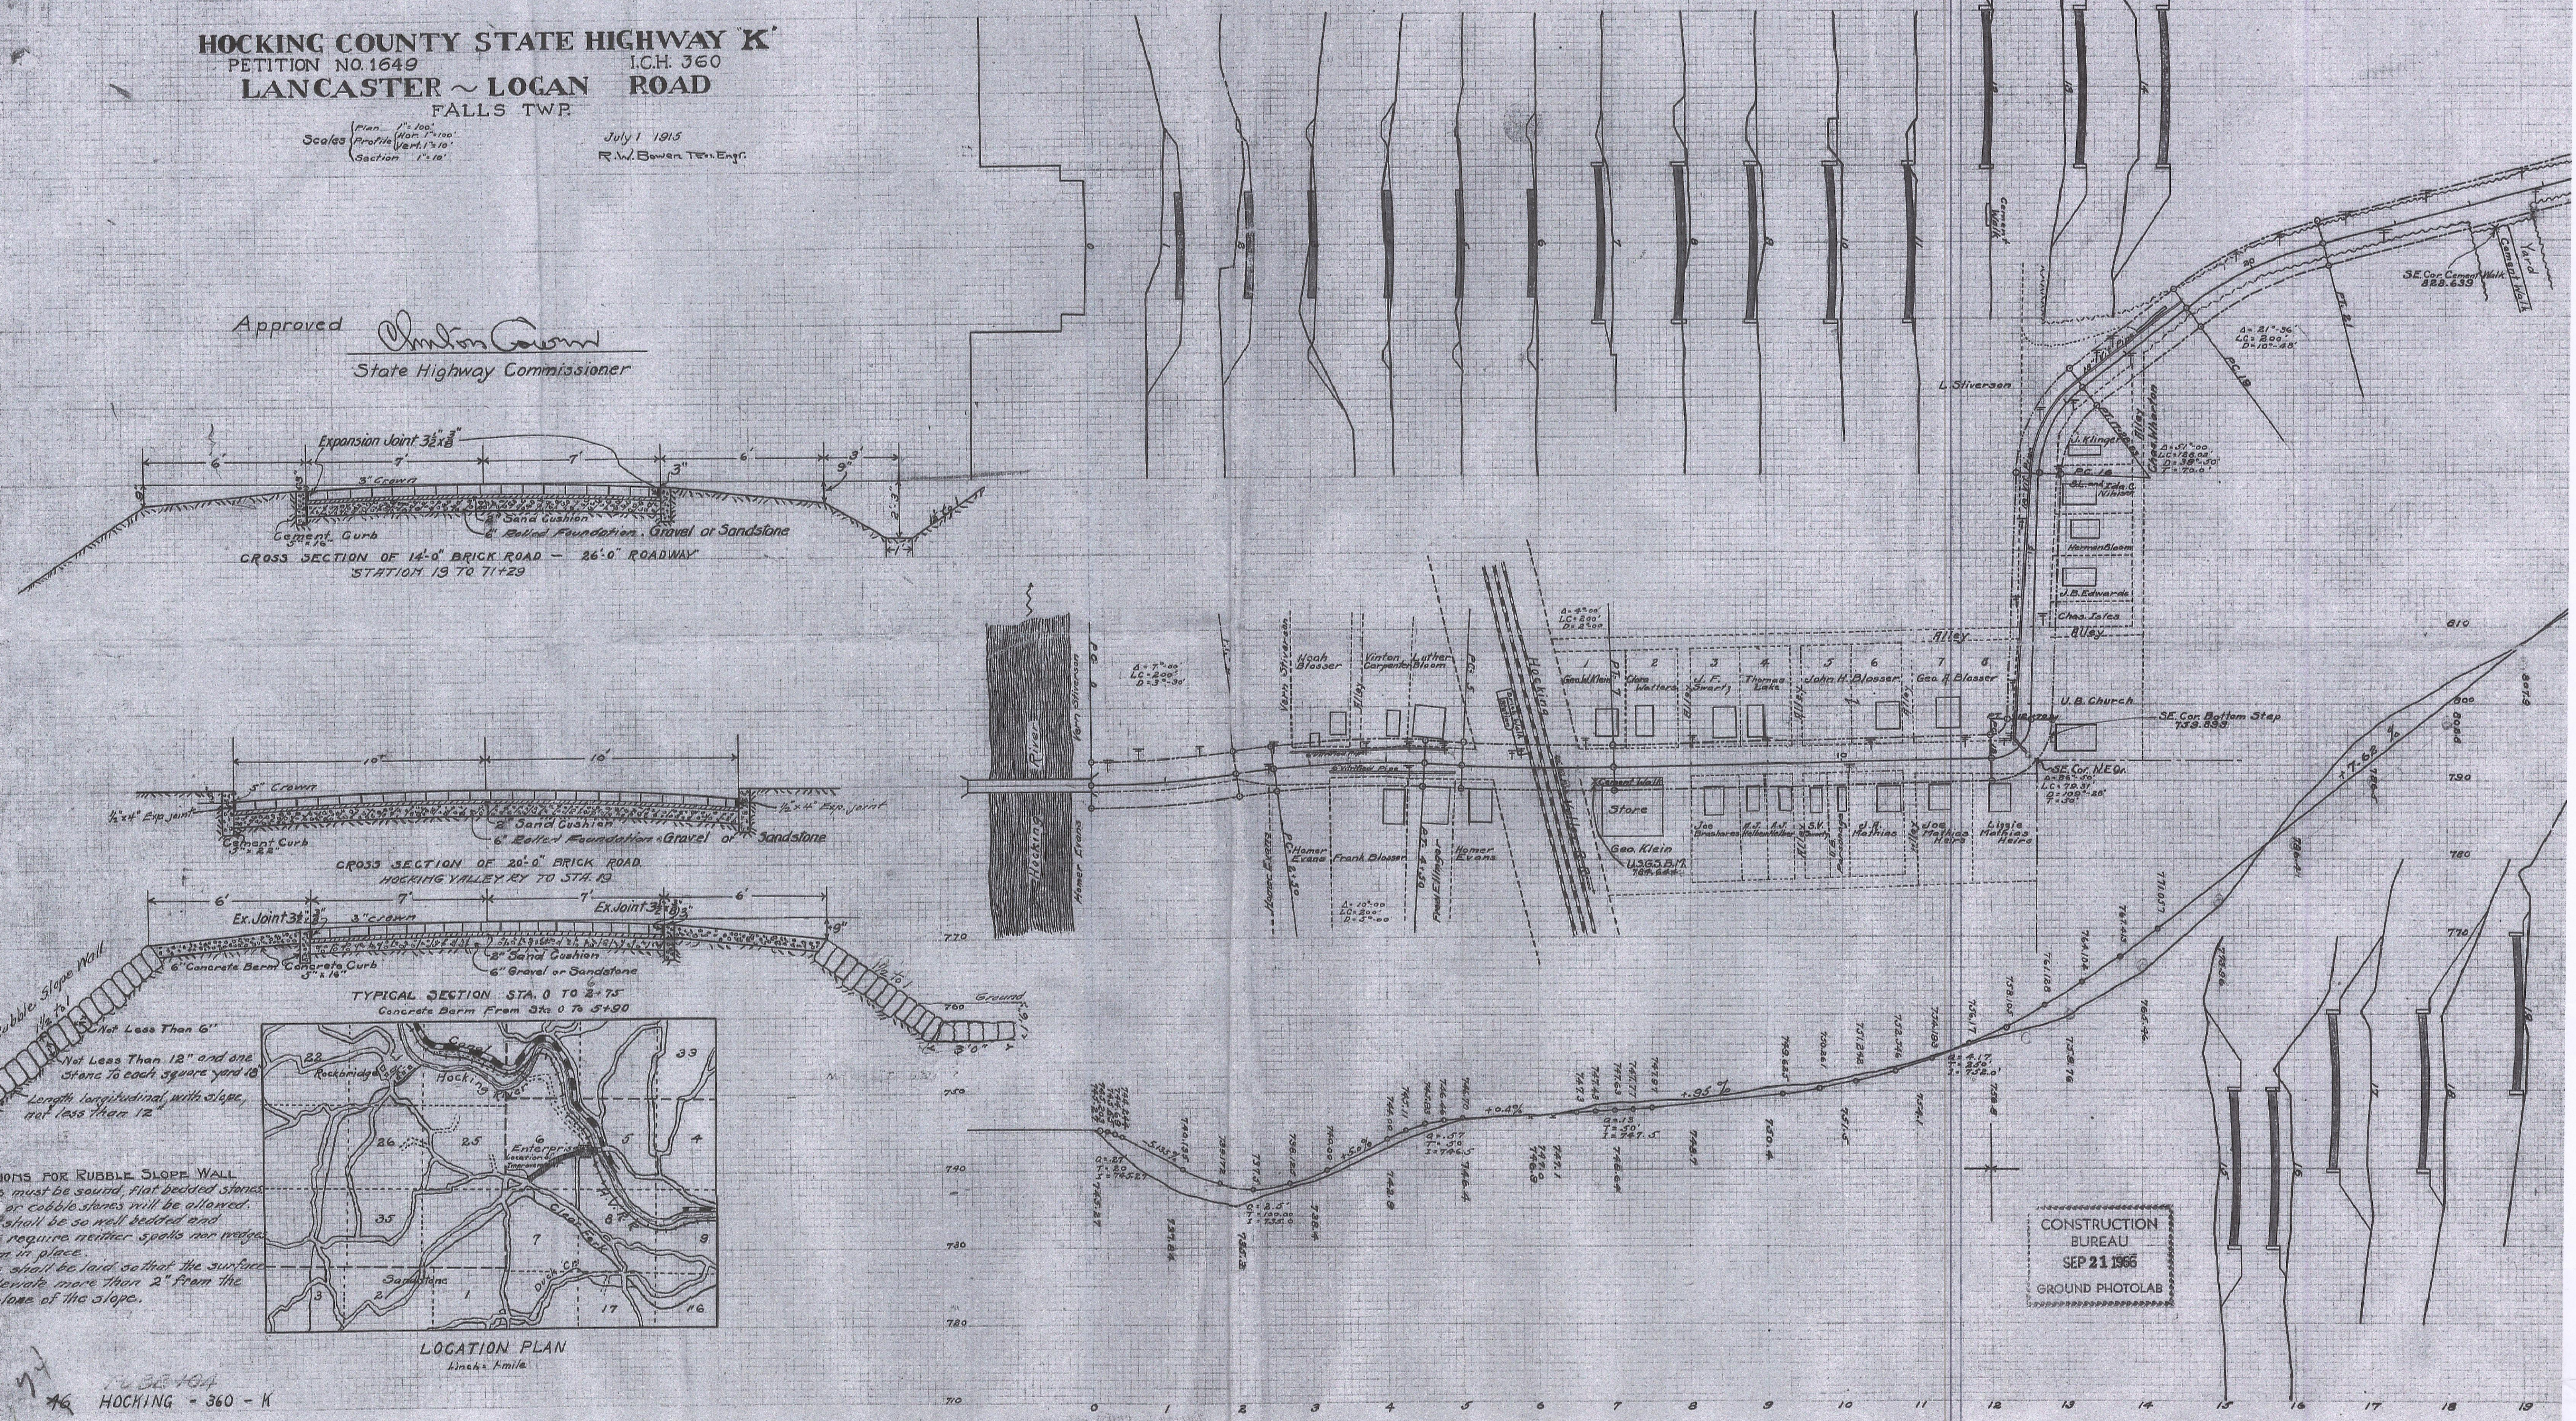

SPECIFICATIONS FOR RUBBLE SLOPE WALL
 The stones must be sound, flat bedded stones. No round or cobbles stones will be allowed. The stones shall be so well bedded and fitted as to require neither spalls nor wedges to keep them in place. The stones shall be laid so that the surface will not deviate more than 2" from the general plane of the slope.

Not Less Than 12" and one stone to each square yard
 Length longitudinal with slope, not less than 12"

CONSTRUCTION BUREAU
 SEP 21 1966
 GROUND PHOTOLAB