

Federal Road District No.	STATE	Federal Aid Project No.	Fiscal Year
	OHIO		1920


4/17

I.C.H. 155 SEC. K.
HOCKING COUNTY

WINFIELD POSTON

WINFIELD POSTON

DATE	BY
SURVEYED	
PLOTTED	
ALIGNED	
CHECKED	
BY	
NO.	
PLAN	
NOTE BOOK	
NO.	

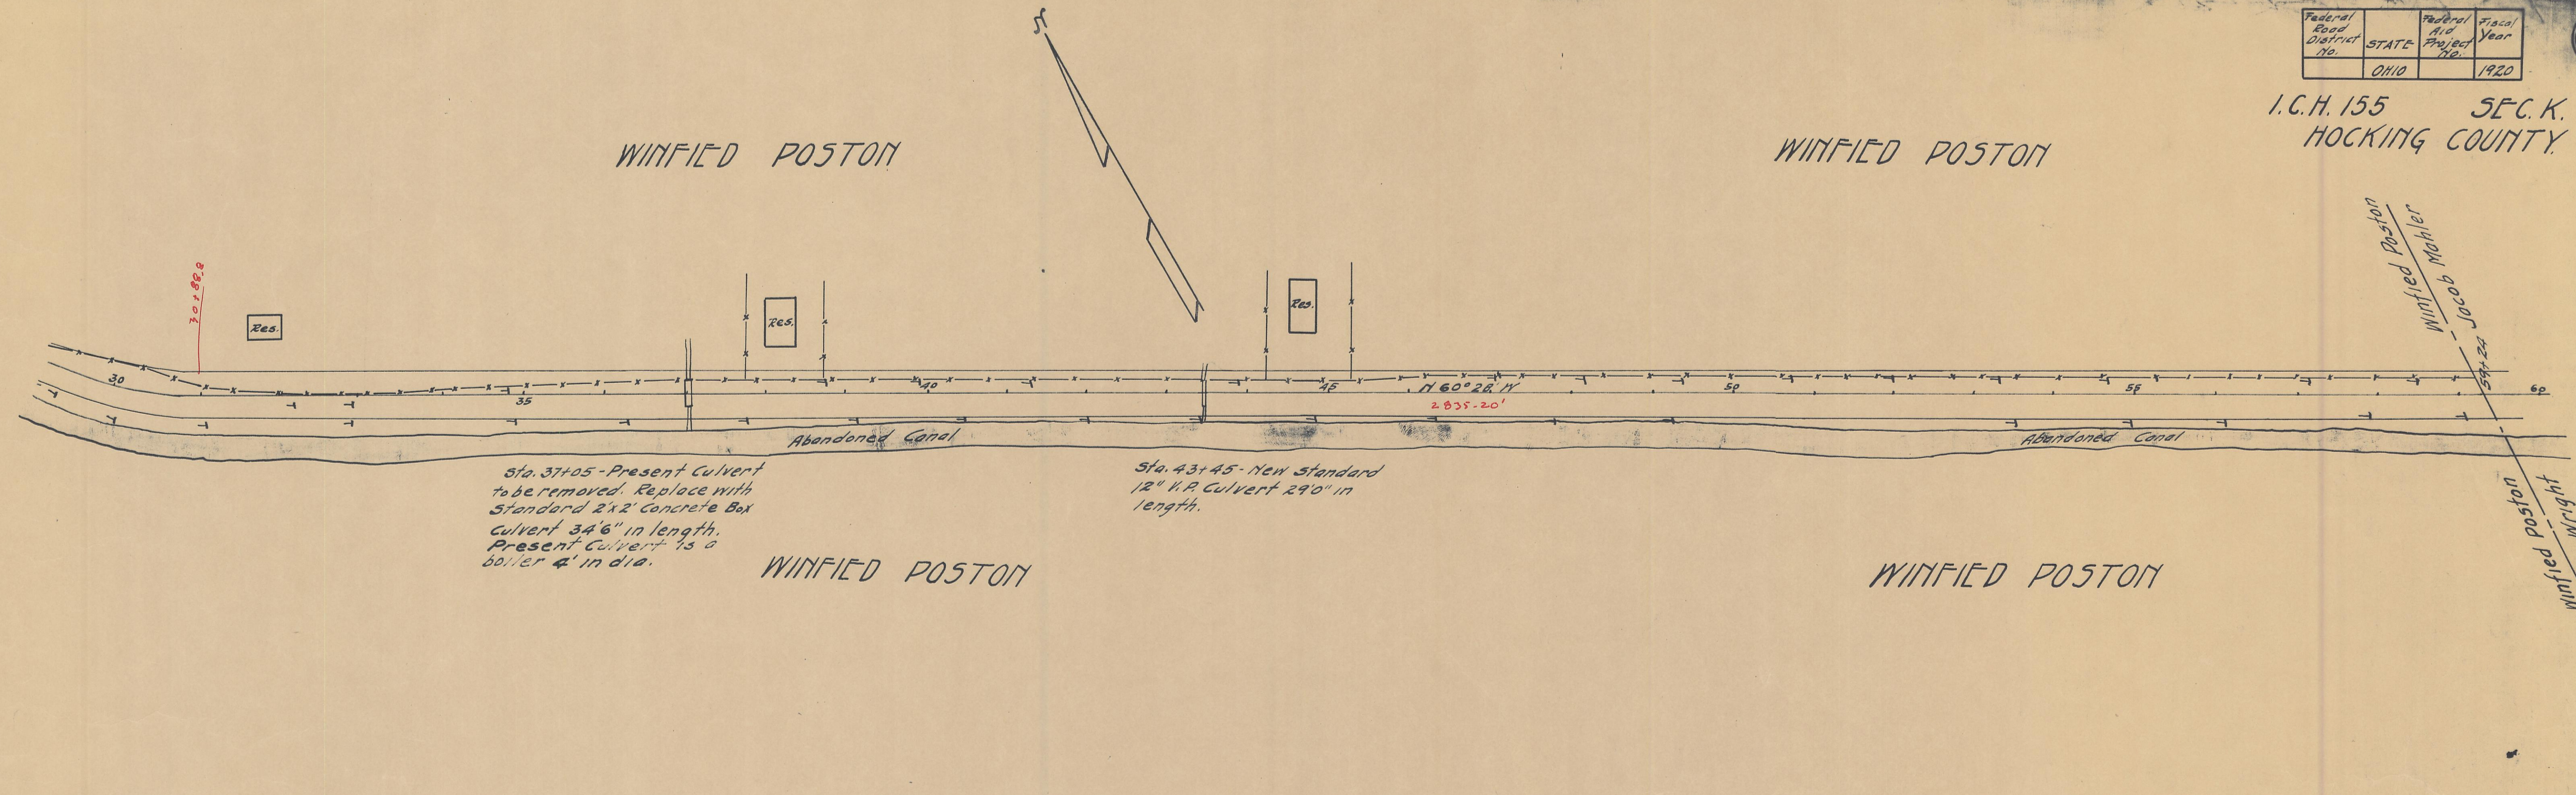

Sta. 37+05 - Present Culvert to be removed. Replace with Standard 2'x2' Concrete Box Culvert 34.6' in length. Present Culvert is a boiler 4' in dia.

Sta. 43+45 - New standard 12" H.P. Culvert 29.0' in length.

WINFIELD POSTON

WINFIELD POSTON

Winfield Poston
Jacob Mahler
Winfield Poston
Chas. Wright

Note: Grade line as shown represents surface of finished road.
Finished elevations above grade line.
Ground elevations bottom of sheet.

DATE	BY
SURVEYED	
PLOTTED	
CHECKED	
BY	
NO.	
PROFILE	
NOTE BOOK	
NO.	

