


1

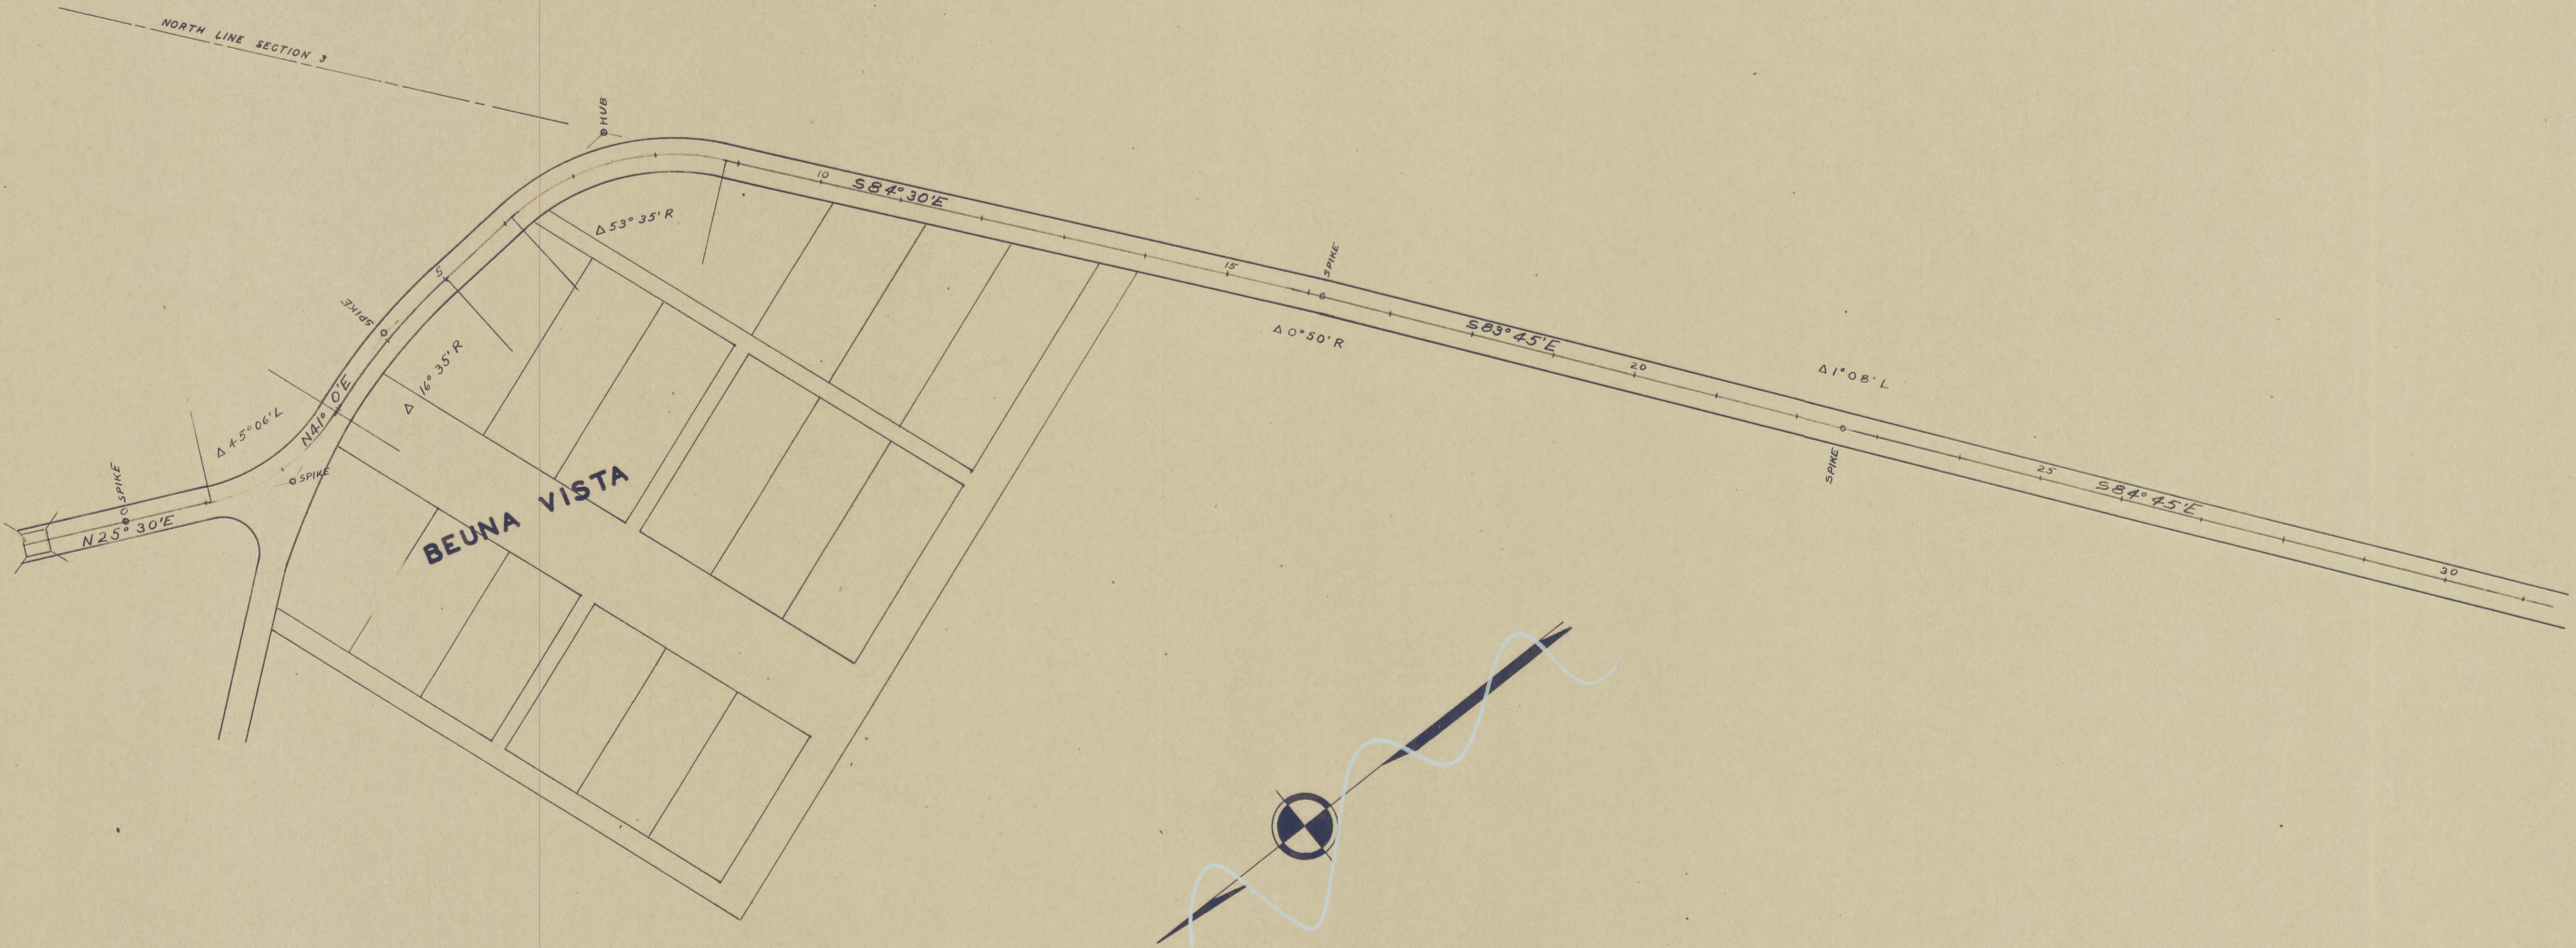

BEUNA VISTA

PE 347.35 P. 2, 3
C-34
Buena Vista Rd.

ROGKBRIDGE-BEUNA VISTA

ROAD

PERRY TOWNSHIP

1929

HOGKING COUNTY

Orla Wolfe, COUNTY SURVEYOR

TRACING NO. 268

030