


FED. RD. DIVISION	STATE	PROJECT
2	OHIO	



55

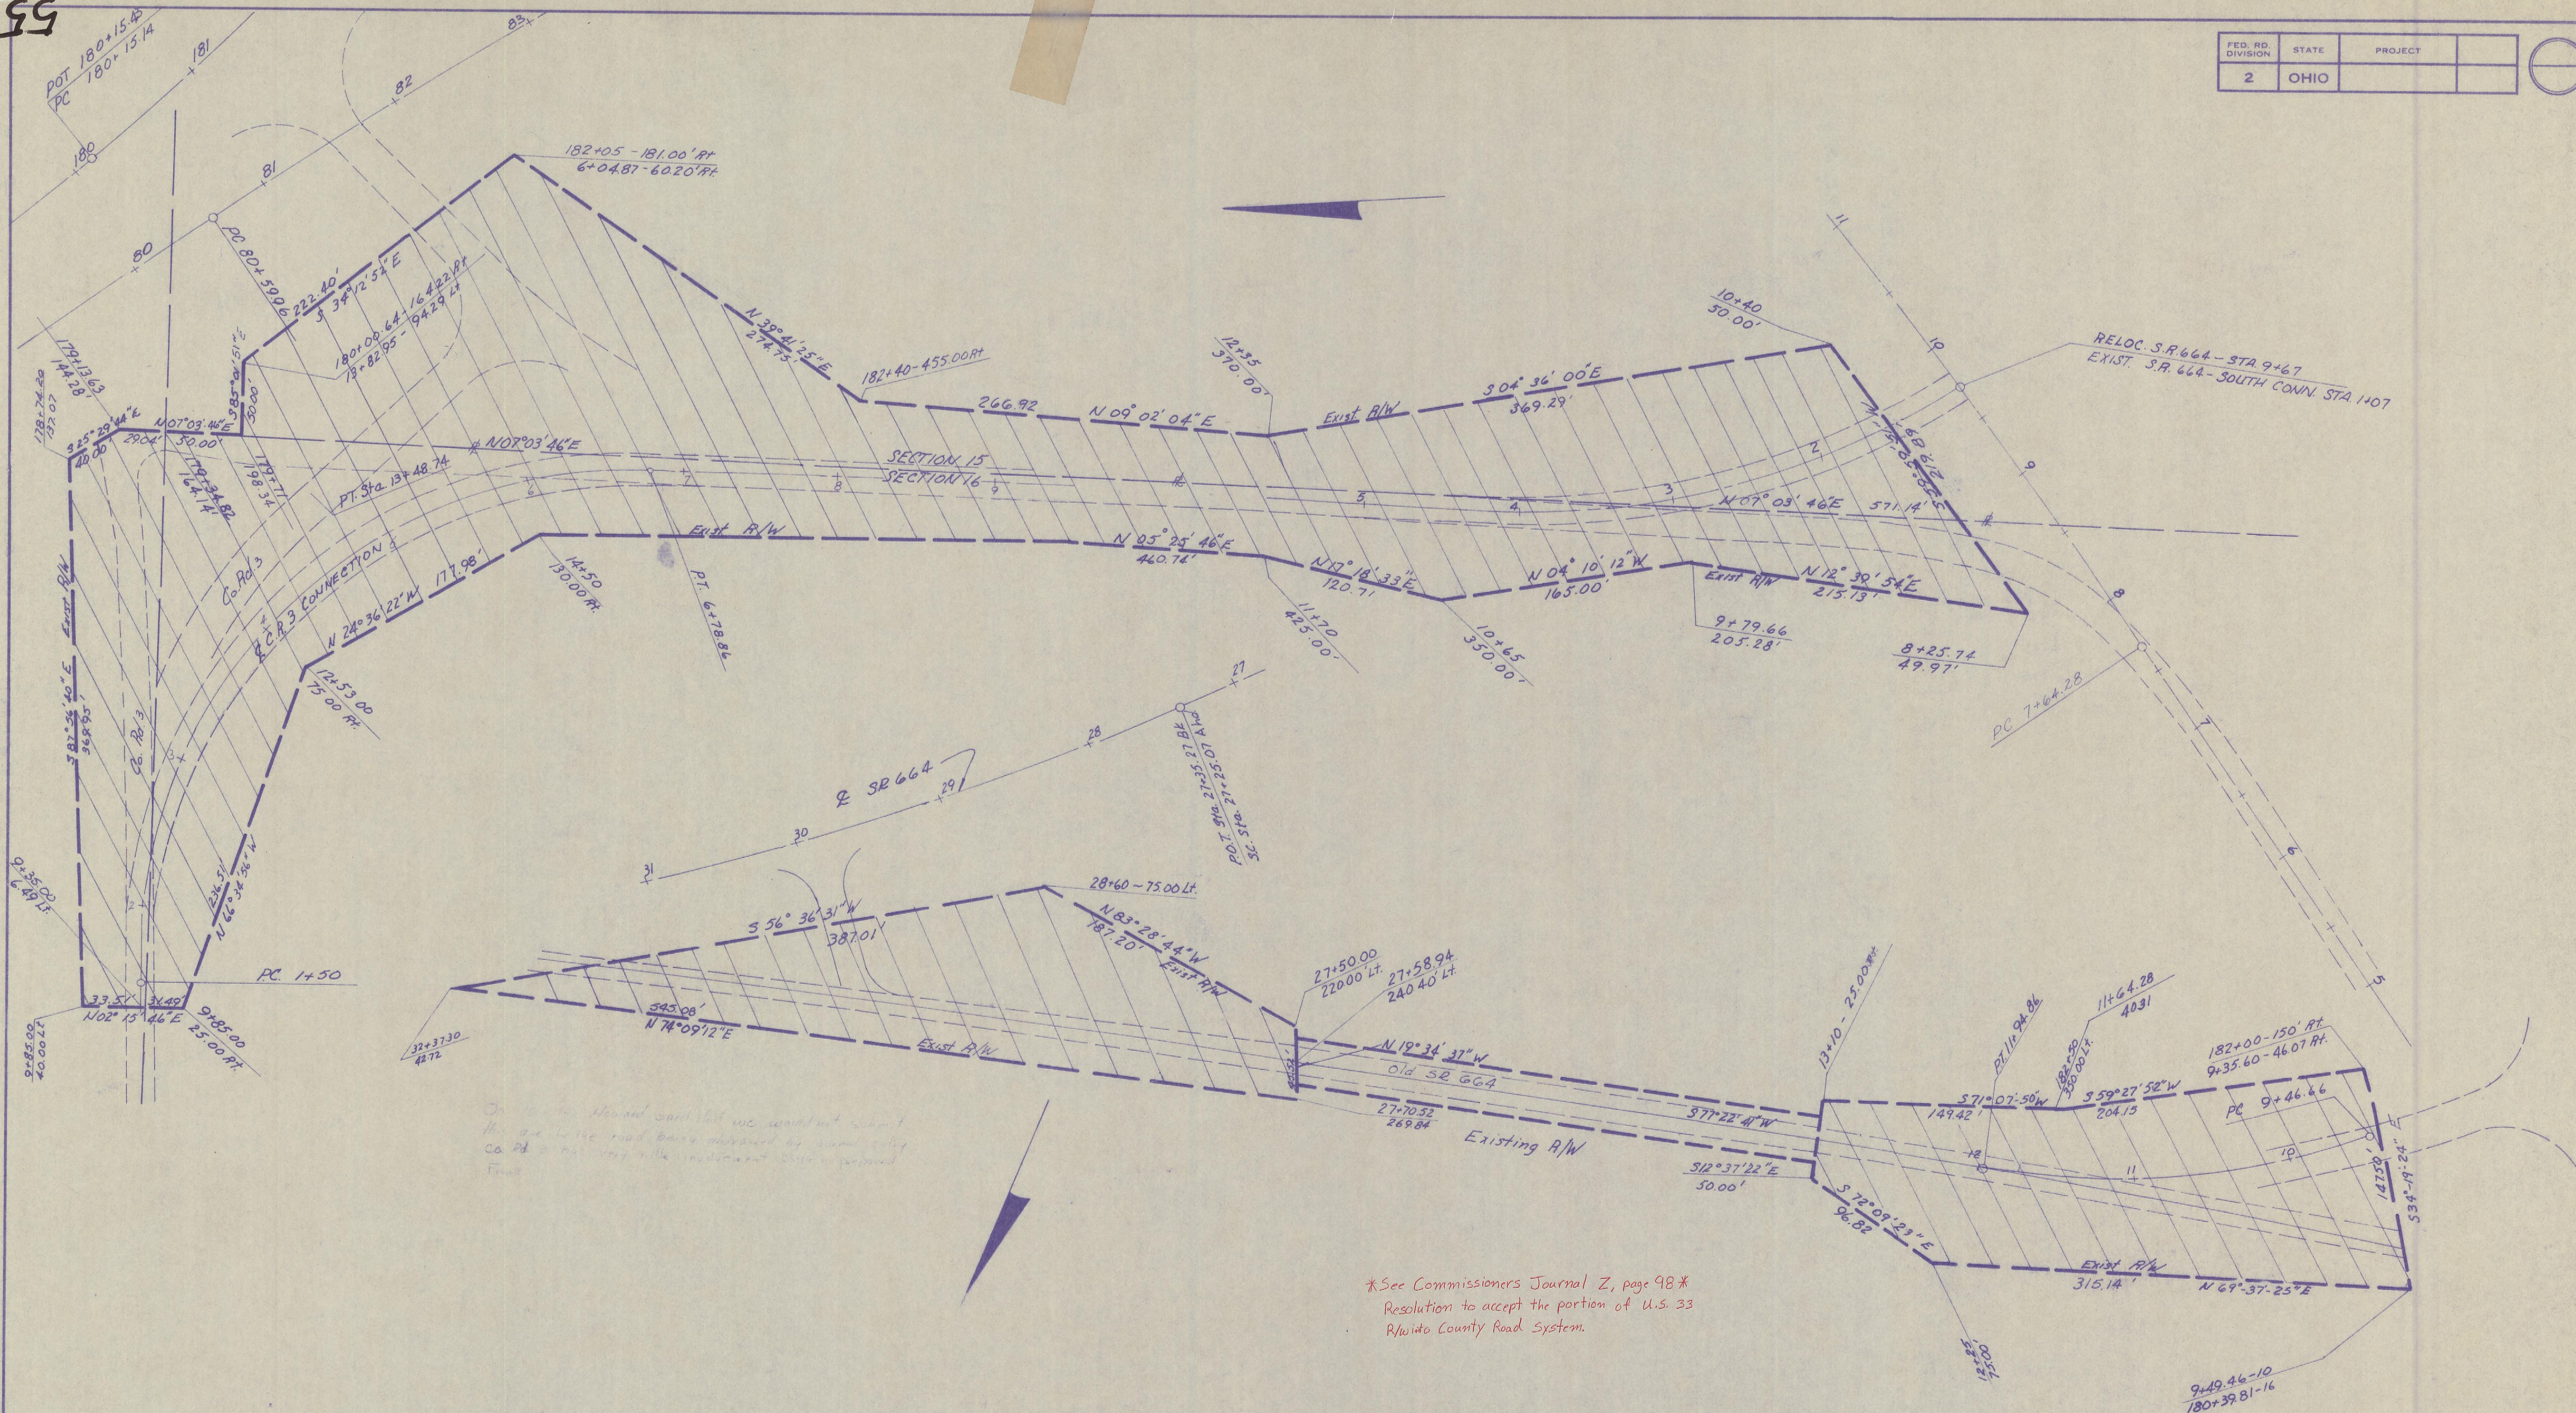

In case the Howard cart that we would not want this one in the road, please approved by committee. Co. Rd. 3 has very little involvement. Dist. is prepared. Trust.

\*See Commissioners Journal Z, page 98\*  
Resolution to accept the portion of U.S. 33  
R/W into County Road System.

I hereby certify that the sections of County and Township Highways shown hereon have been constructed in accordance with the plans and specifications.

2-8-78  
Date  
Shawn A. Smith  
District Deputy Director

I find that the sections of roads as shown by the cross-hatched areas have been constructed in a satisfactory manner and are in good repair.

Date 2-14 1978  
L. GERSTNER (S)  
HOCKING COUNTY ENGINEER

The cross-hatched area of this plan approved and accepted by us this 14 day of FEB. 1978 for maintenance and public use.

L. TAULBEE  
OTTO SHAW  
J. M'LAINE  
Board of Commissioners  
of Hocking  
County, Ohio  
JOURNAL Z, PAGE 98

LOCATION PLAN  
HOC-33-421  
Co. Rd. 3

CO. Rd. 3

55