


HOC-S.R. 180 SEC. 0.39

S.H. 363 SEC'S. I & M.
HOCKING COUNTY
R/W PLANS

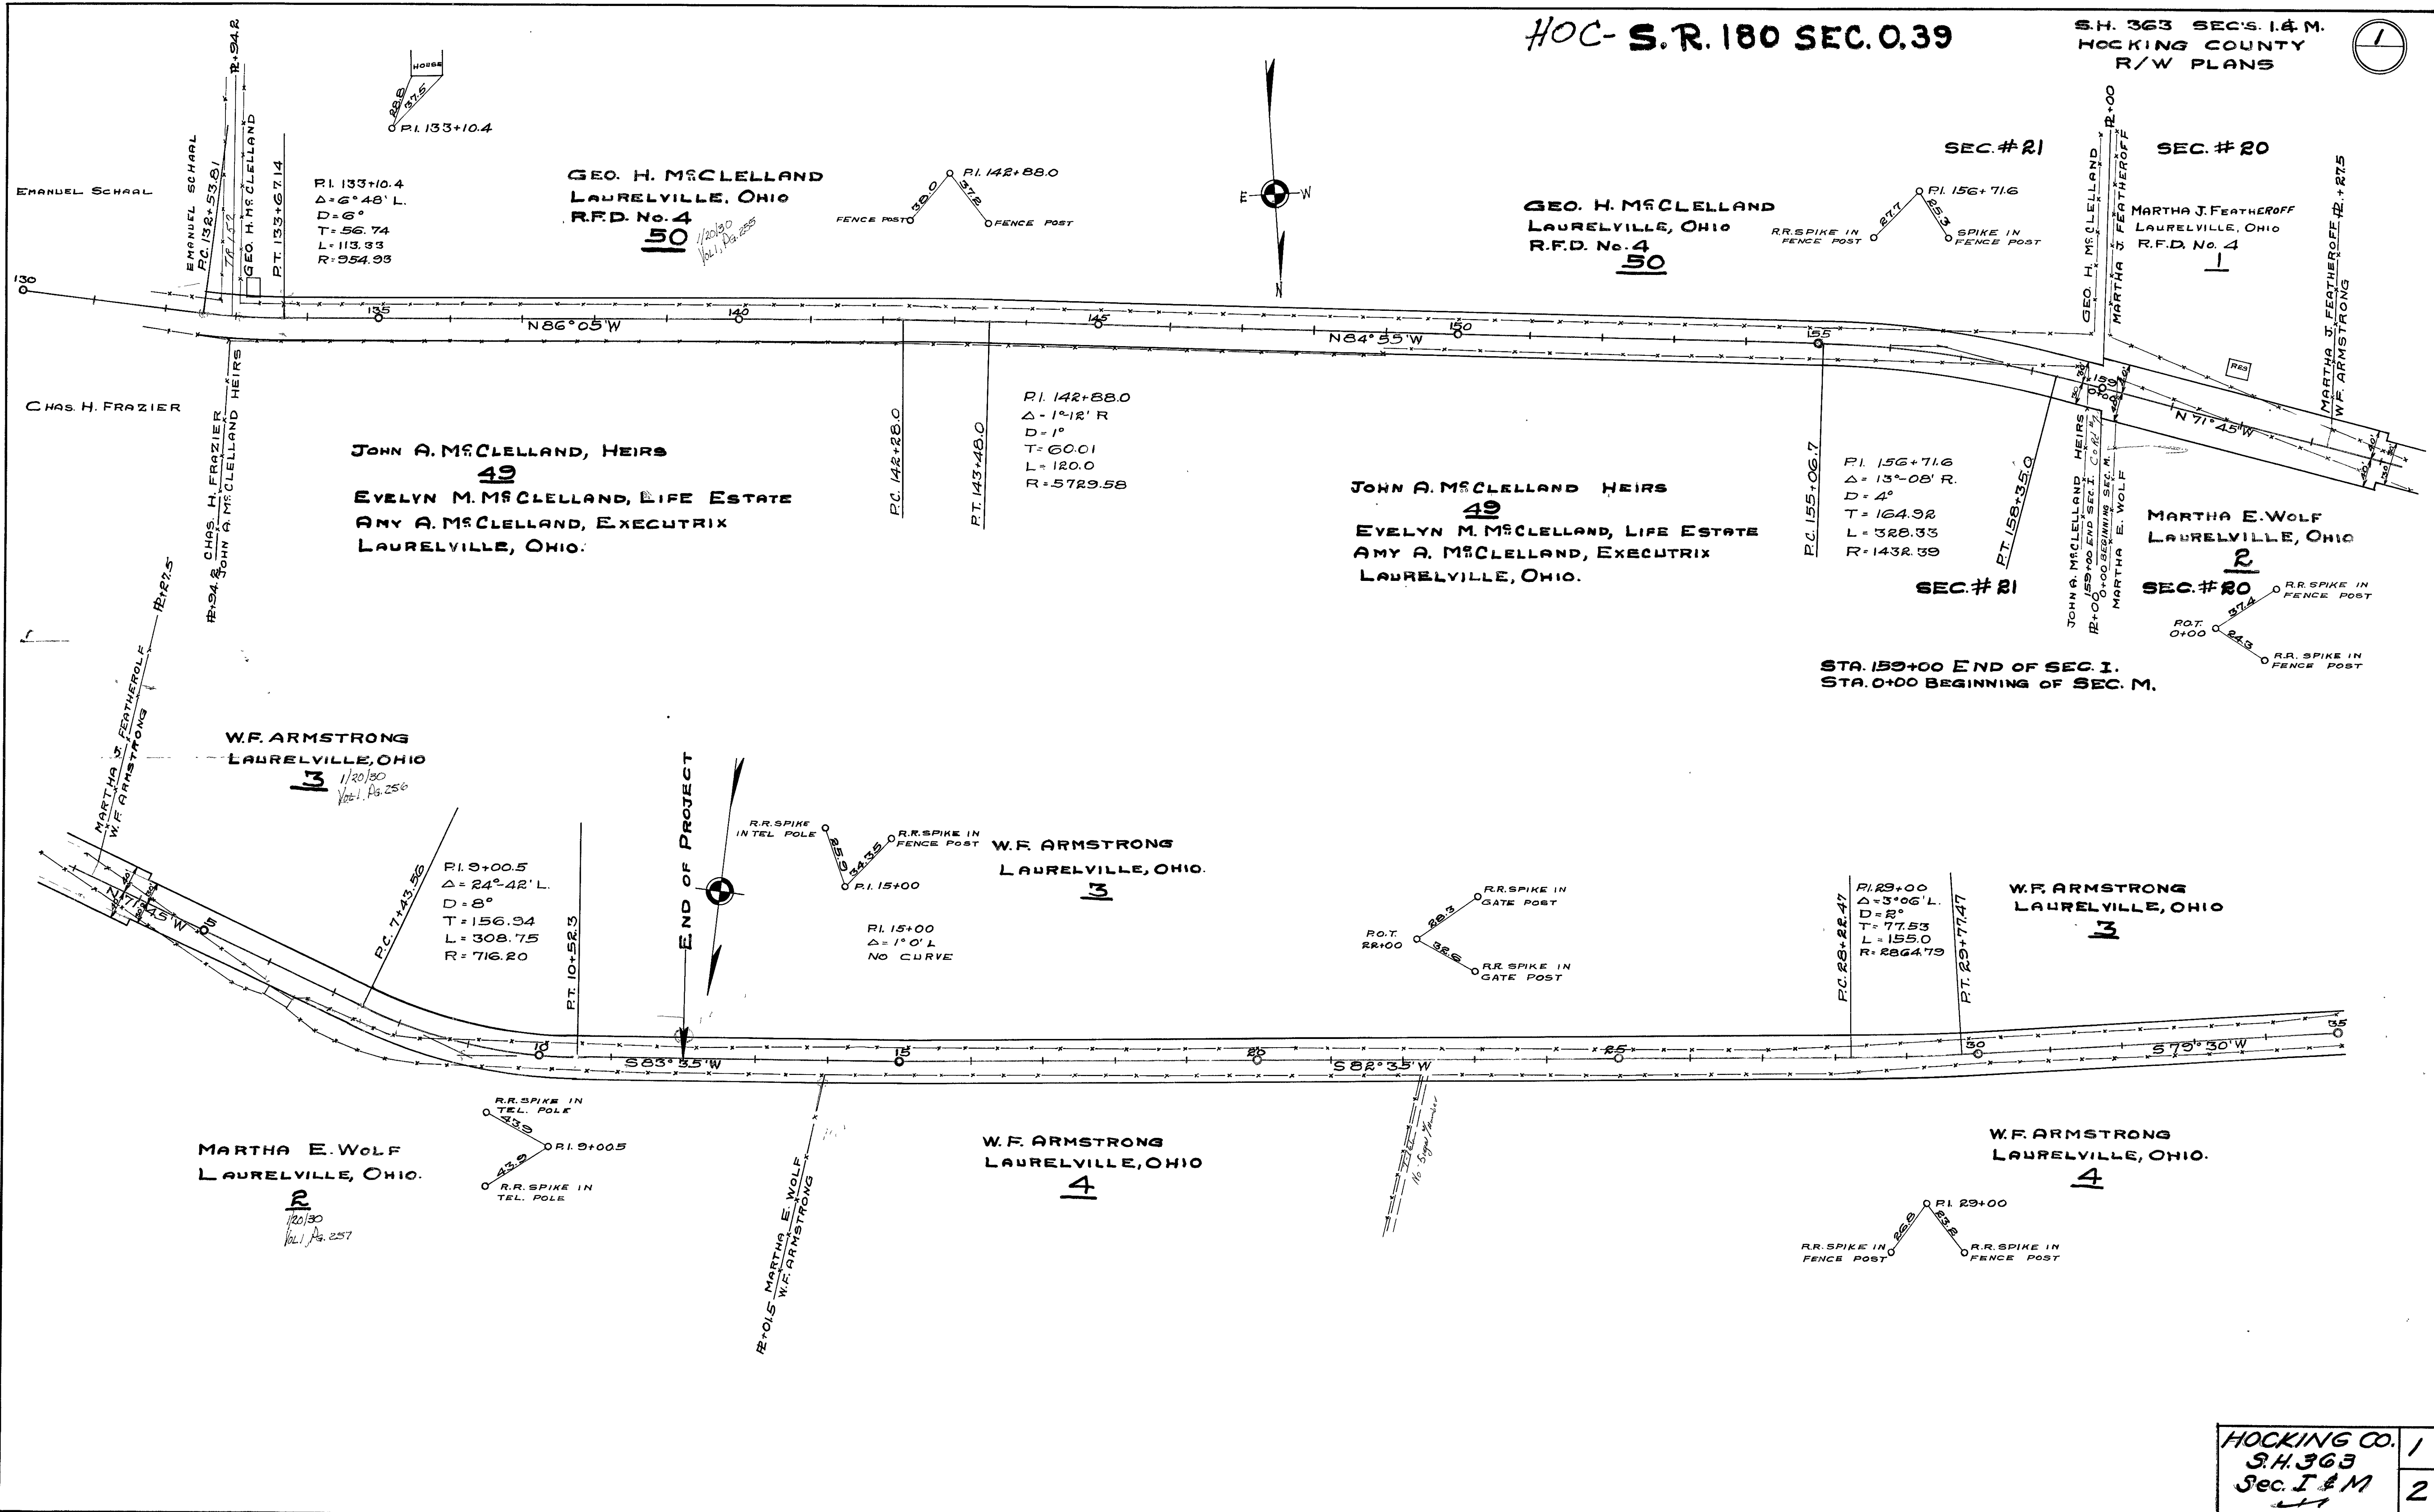

P.I. 133+10.4
Δ = 6° 48' L.
D = 6°
T = 56.74
L = 113.33
R = 954.93

GEO. H. McCLELLAND
LAURELVILLE, OHIO
R.F.D. No. 4
50

GEO. H. McCLELLAND
LAURELVILLE, OHIO
R.F.D. No. 4
50

SEC. # 21

SEC. # 20

JOHN A. McCLELLAND, HEIRS
49
EVELYN M. McCLELLAND, LIFE ESTATE
AMY A. McCLELLAND, EXECUTRIX
LAURELVILLE, OHIO.

JOHN A. McCLELLAND HEIRS
49
EVELYN M. McCLELLAND, LIFE ESTATE
AMY A. McCLELLAND, EXECUTRIX
LAURELVILLE, OHIO.

MARTHA E. WOLF
LAURELVILLE, OHIO
2

SEC. # 20

STA. 159+00 END OF SEC. I.
STA. 0+00 BEGINNING OF SEC. M.

W.F. ARMSTRONG
LAURELVILLE, OHIO
3

W.F. ARMSTRONG
LAURELVILLE, OHIO.
3

W.F. ARMSTRONG
LAURELVILLE, OHIO
3

MARTHA E. WOLF
LAURELVILLE, OHIO.
2

W.F. ARMSTRONG
LAURELVILLE, OHIO
4

W.F. ARMSTRONG
LAURELVILLE, OHIO.
4

HOCKING CO.	1
S.H. 363	
Sec. I & M	2