


STATE OF OHIO
DEPARTMENT OF TRANSPORTATION
HOCKING COUNTY, WARD TOWNSHIP
SECTION 4, T.13N, R.15W

CALC. BY		OHIO	24
DATE		FHWA	24
CHKD. BY	HOC-216 - 0.61	REGION	5
DATE			
FEDERAL PROJECT	BRS-912(1)	STATE JOB NO.	10640(0)

SUMMARY OF ADDITIONAL RIGHT OF WAY REQUIRED															
Parcel	Owner	Owners Record Book	Record Page	Total Area	P.R.O.	Gross Take	P.R.O. in Take	Net Take	Structure	Net Residue Left	Net Residue Right	Type Fund	Remarks and Personality	As Acquired Book	Page
I-X	THE SUNDAY CREEK COAL CO.	51	328	589.670*	16.001	0.071		0.071				State	TO RIPRAP CHANNEL		
I-X-1						0.037		0.037					TO RIPRAP CHANNEL		

* FOR APPRAISAL PURPOSE ONLY

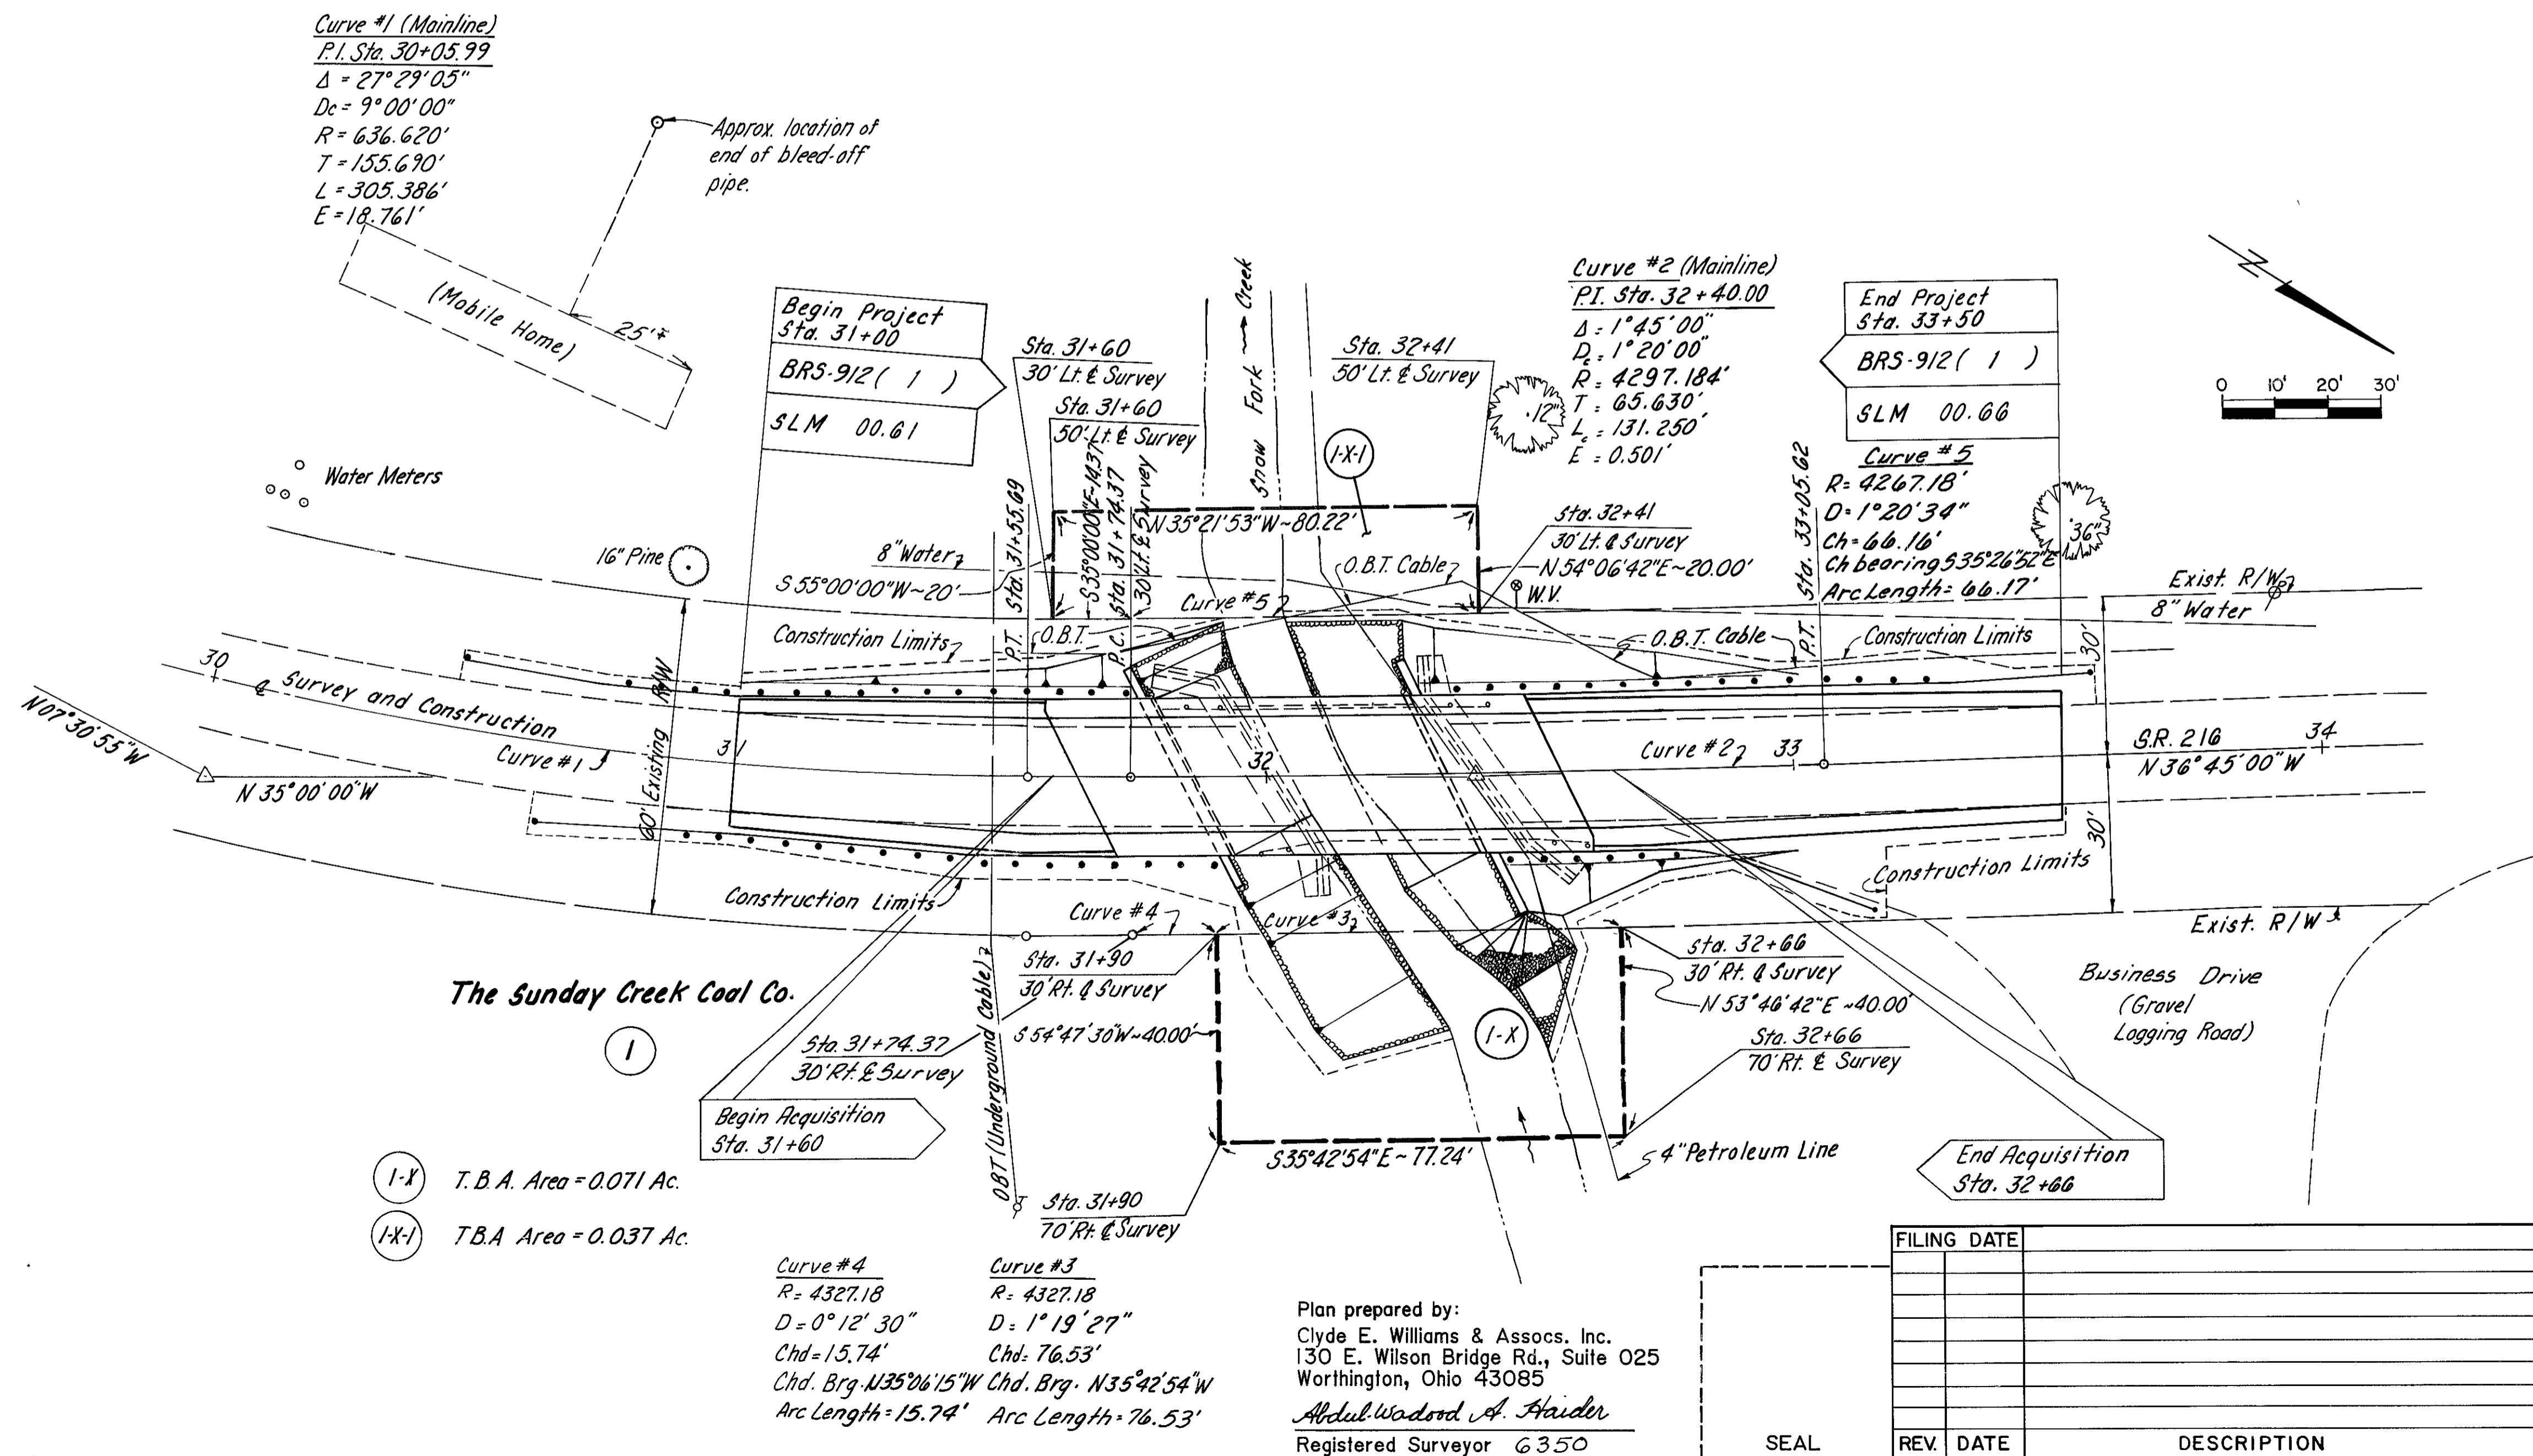

NOTE:
"THE LOCATIONS OF THE UNDERGROUND UTILITIES SHOWN ON THESE PLANS ARE AS OBTAINED FROM THE OWNERS OF THE UTILITIES AS REQUIRED BY SECTION 153.64 OHIO REVISED CODE."

- (I-X) T.B.A. Area = 0.071 Ac.
- (I-X-1) T.B.A. Area = 0.037 Ac.

Curve #4
R = 4327.18
D = 0° 12' 30"
Chd = 15.74'
Chd. Brg. N35°06'15"W
Arc Length = 15.74'

Curve #3
R = 4327.18
D = 1° 19' 27"
Chd = 76.53'
Chd. Brg. N35°42'54"W
Arc Length = 76.53'

Plan prepared by:
Clyde E. Williams & Assocs. Inc.
130 E. Wilson Bridge Rd., Suite 025
Worthington, Ohio 43085
Abdul Wadood A. Haider
Registered Surveyor 6350

REV.	DATE	DESCRIPTION