


S.R. 216 SEC. 3. 31

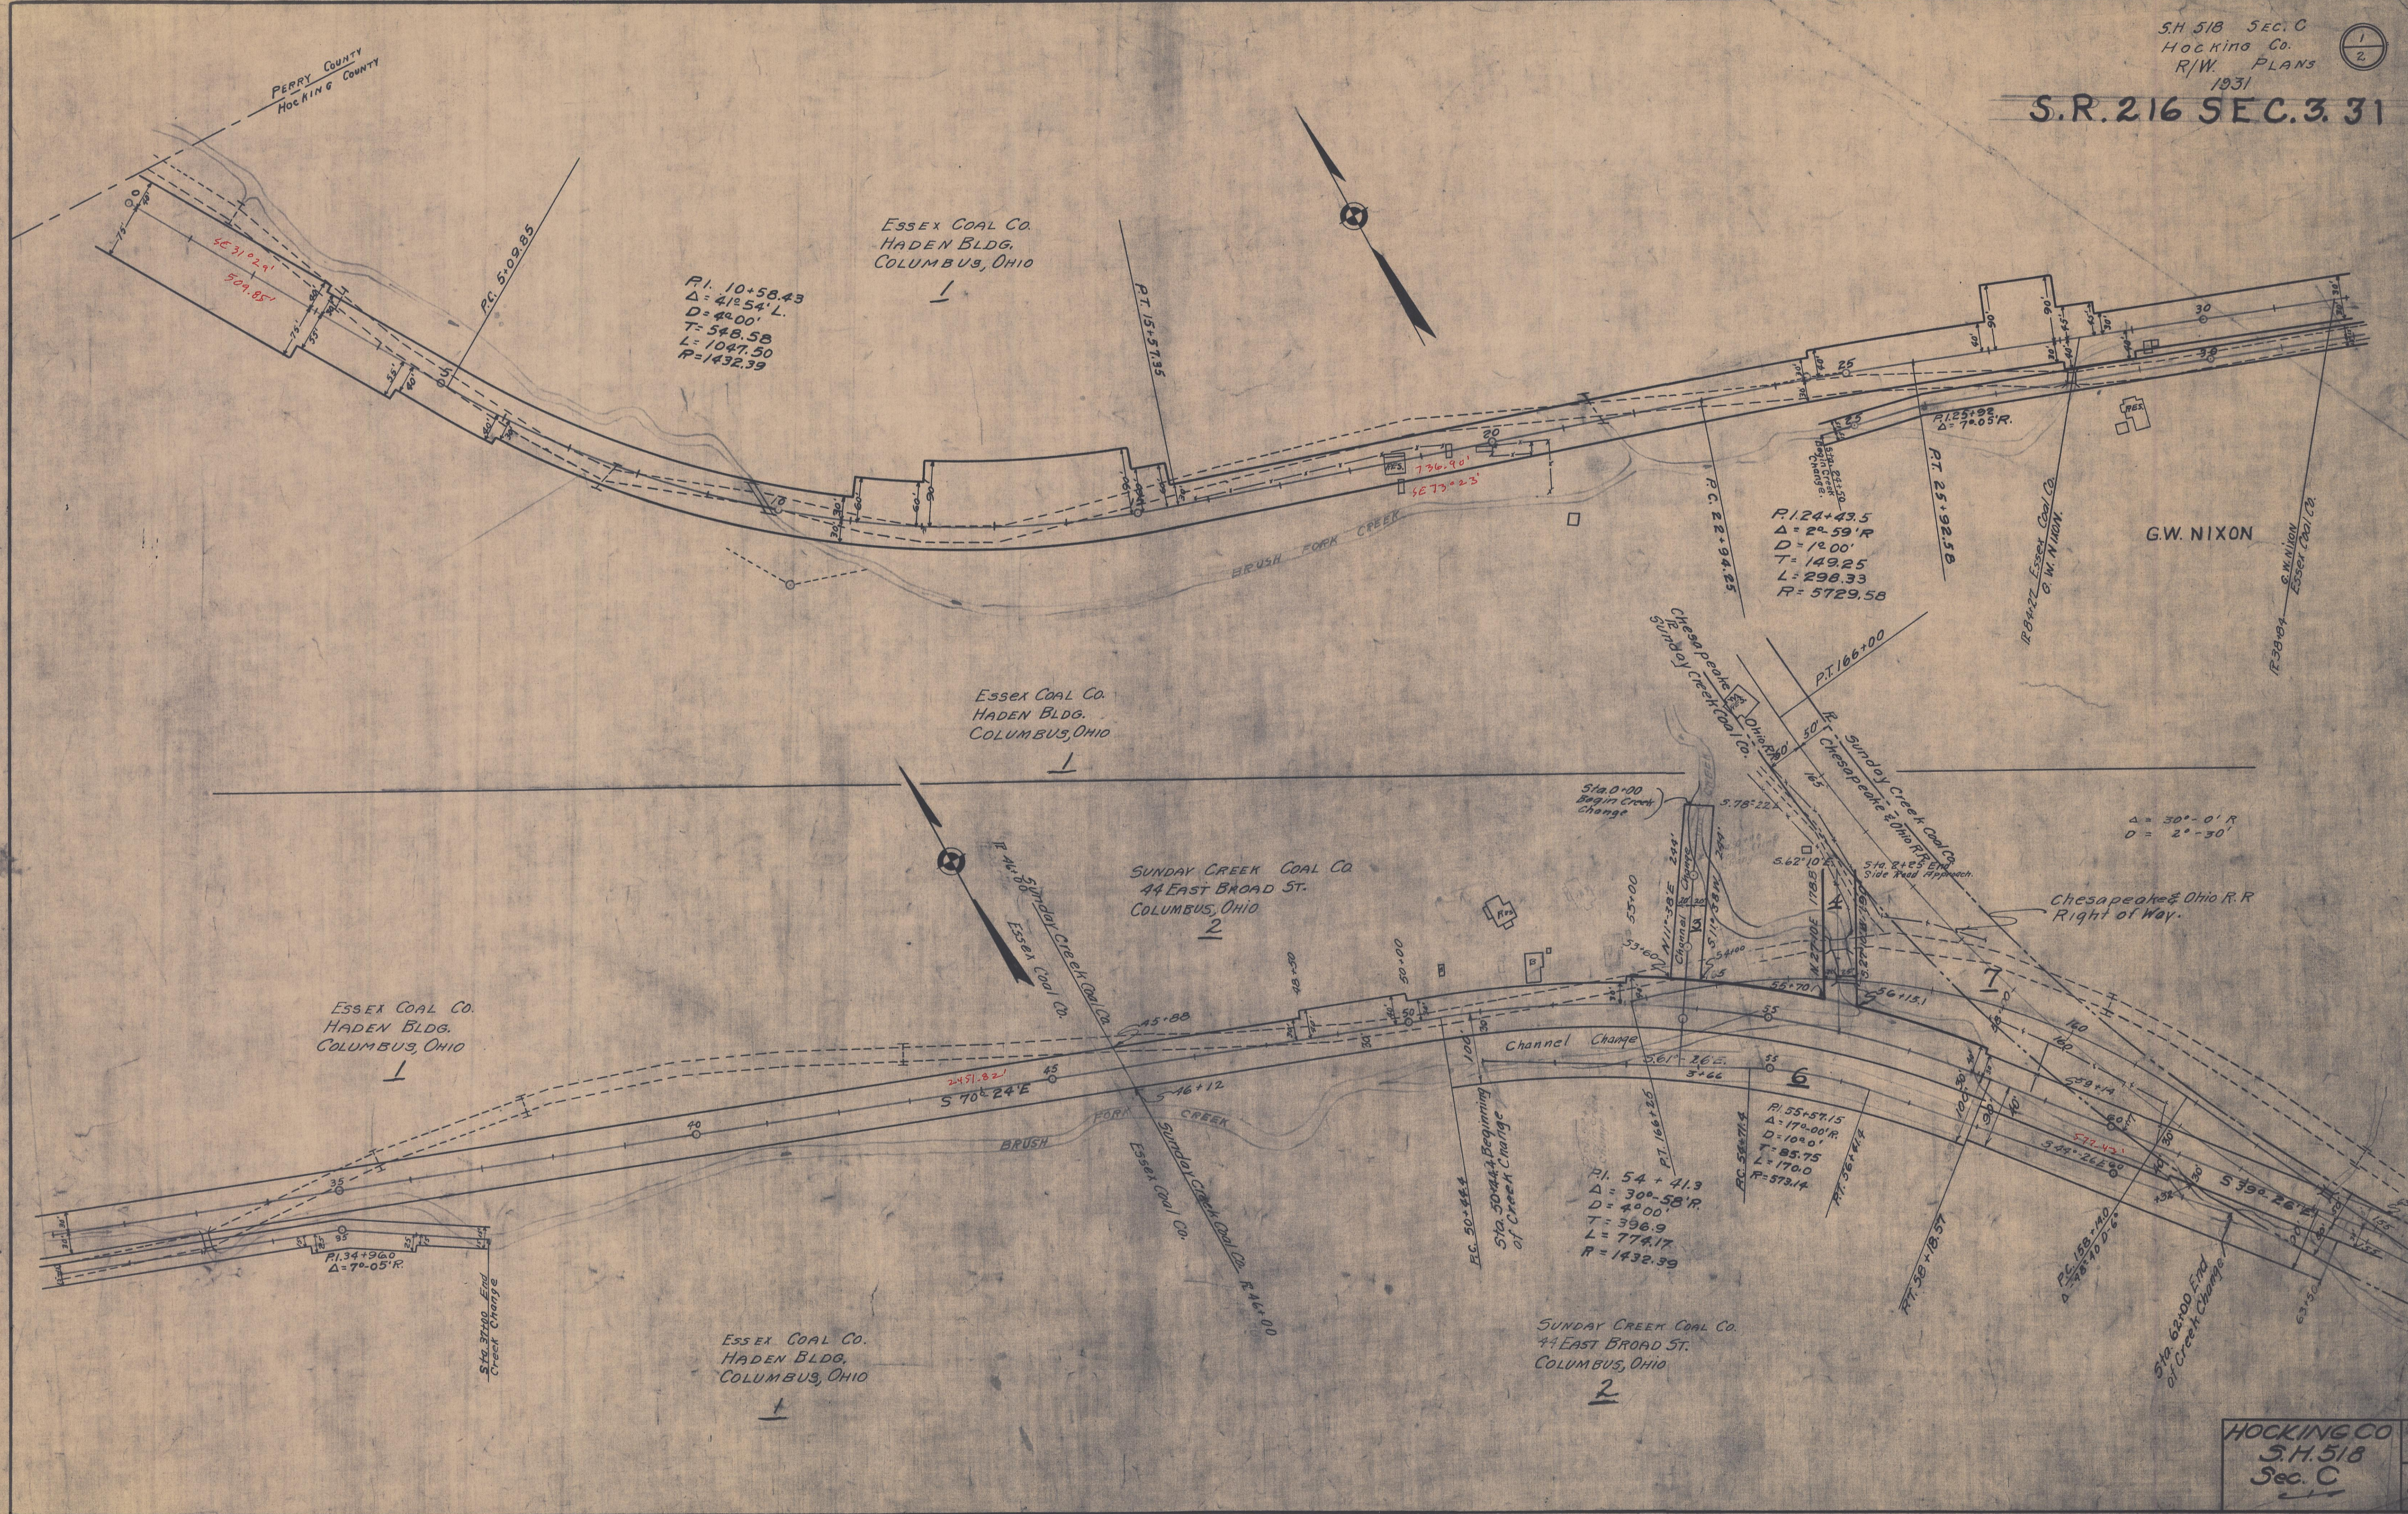

PERRY COUNTY  
HOCKING COUNTY

Essex Coal Co.  
HADEN BLDG.  
COLUMBUS, OHIO

Pt. 10+58.43  
Δ = 41° 54' L.  
D = 42.00'  
T = 548.58  
L = 1047.50  
R = 1432.39

Pt. 15+57.35

Pt. 124+43.5  
Δ = 2° 59' R  
D = 12.00'  
T = 149.25  
L = 298.33  
R = 5729.58

Pt. 25+92.58

G.W. NIXON

Essex Coal Co.  
HADEN BLDG.  
COLUMBUS, OHIO

SUNDAY CREEK COAL CO.  
44 EAST BROAD ST.  
COLUMBUS, OHIO

Δ = 30° - 0' R  
D = 2° - 30'

Chesapeake & Ohio R.R.  
Right of Way.

Essex Coal Co.  
HADEN BLDG.  
COLUMBUS, OHIO

Pt. 54+41.3  
Δ = 30° 58' R  
D = 4.00'  
T = 396.9  
L = 774.17  
R = 1432.39

Pt. 55+57.15  
Δ = 17° 00' R  
D = 10.00'  
T = 85.75  
L = 170.0  
R = 573.14

SUNDAY CREEK COAL CO.  
44 EAST BROAD ST.  
COLUMBUS, OHIO