

FEDERAL PROJECT NO. STP

STATE PROJECT NO. 109450

PROPERTY MAP


HOC-216-03.61

REV.	DATE	DESCRIPTION

PERRY COUNTY
HOCKING COUNTY

PROPERTY MAP HOC-216-03.61

SECTION 18, T13N, R15W, WARD TWP.
HOCKING COUNTY, OHIO

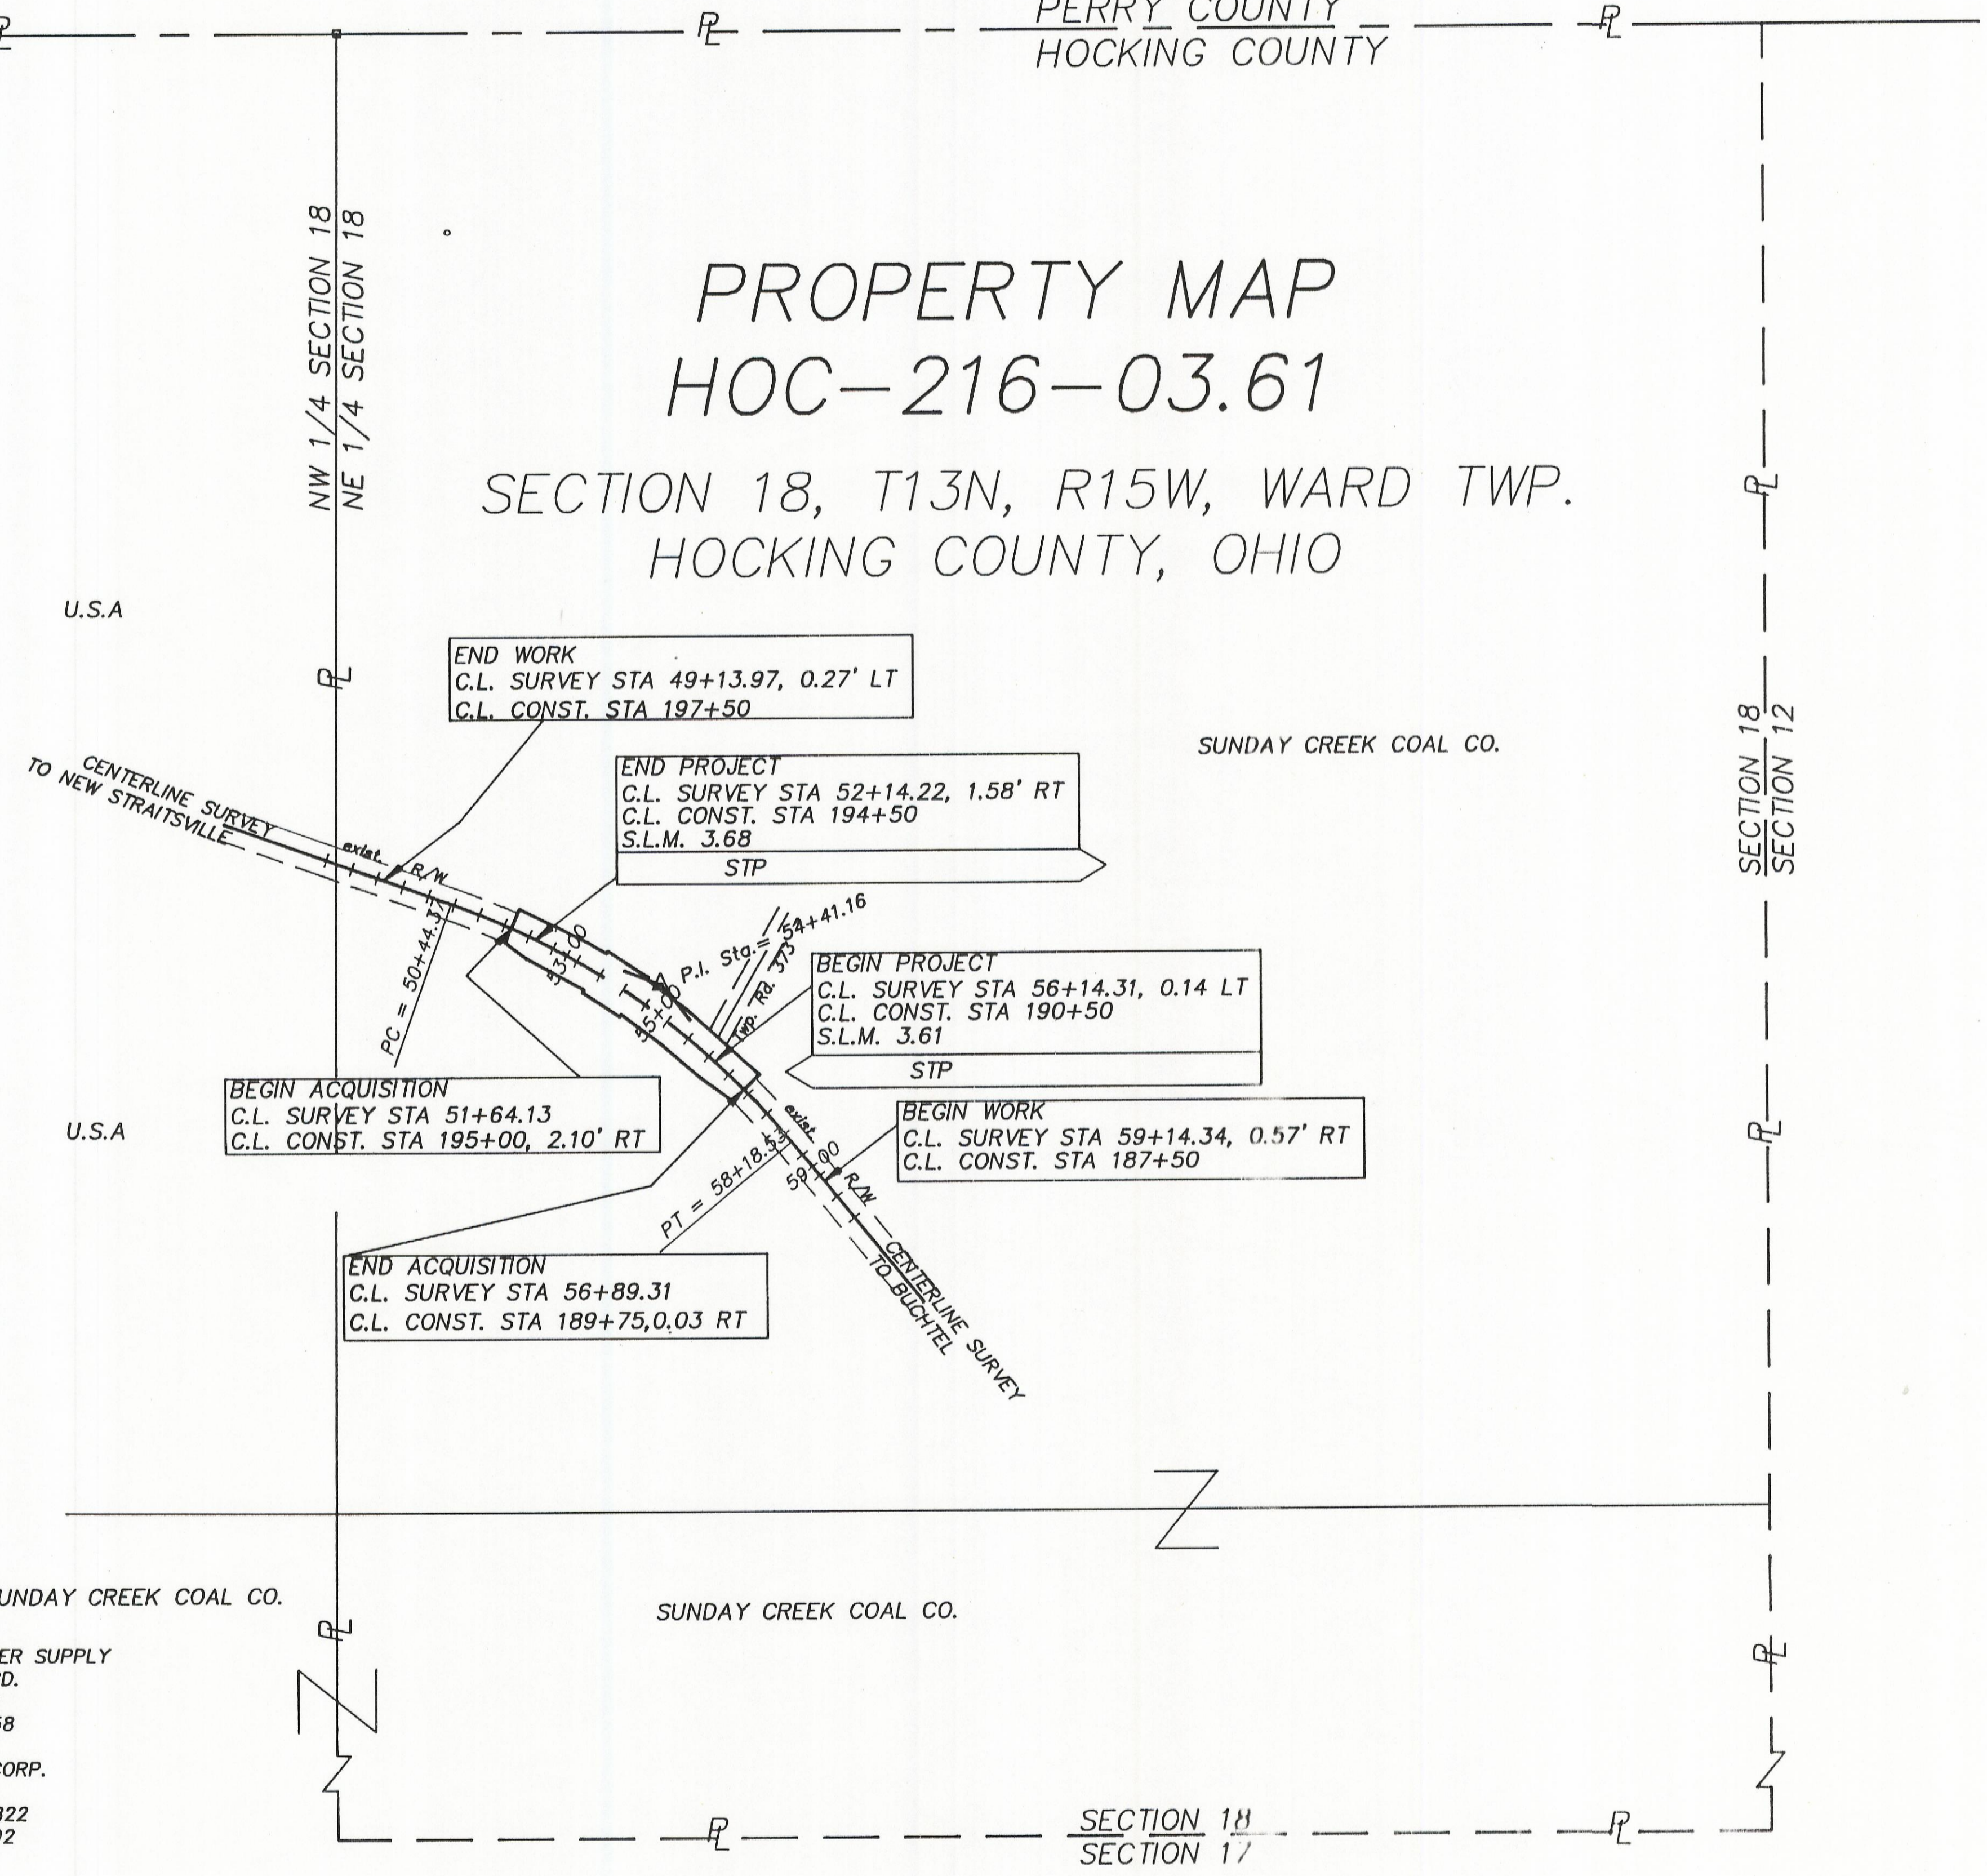

UNDERGROUND UTILITIES

2 WORKING DAYS
BEFORE YOU DIG

CALL 1-800-362-2764 (TOLL FREE)
OHIO UTILITIES PROTECTION SERVICE
NON-MEMBERS
MUST BE CALLED DIRECTLY

- UTILITIES**
- | | |
|---|--|
| COLUMBUS SOUTHERN POWER COMPANY
215 N. FRONT STREET
COLUMBUS, OHIO 43215-2219
PHONE (614) 464-7700 | BURR OAK STATE WATER SUPPLY
23554 JENKINS DAM RD.
GLOUSTER, OH 45732
PHONE (614) 767-2558 |
| AMERITECH (OHIO BELL)
160 N. 6TH ST.
ZANESVILLE, OH 43701
PHONE (614) 454-3514 | OHIO OIL GATHERING CORP.
P.O. BOX 377
FRAZEYBURG, OH 43822
PHONE (614) 828-2892 |

THE LOCATIONS FOR THE UNDERGROUND UTILITIES SHOWN ON THE PLANS ARE AS OBTAINED FROM THE OWNERS OF THE UTILITY AS REQUIRED BY SECTION 153.64 ORC.

SECTION 18
SECTION 17