



HOC-278-12.041 (7.48)
HOCKING COUNTY, WARD TOWNSHIP
SECTION 26, T. 13 N., R. 15 W., CONGRESS LANDS
CARBON HILL

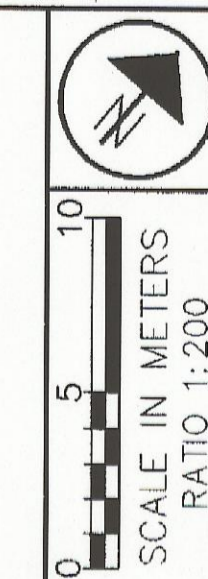

- DENOTES A REFERENCE MONUMENT AS SHOWN ON STANDARD CONSTRUCTION DRAWING MC-1 (REV. 6-13-69) OF THE OHIO DEPARTMENT OF TRANSPORTATION.
- DENOTES A 19.1 mm (3/4") x 0.75 m (30") IRON PIN TOPPED BY A 38.1 mm (1 1/2") DIAMETER ALUMINUM CAP STAMPED "ODOT R/W" AND THE SURVEYOR'S OHIO REGISTRATION NUMBER AND SURVEYOR'S NAME OR COMPANY NAME.

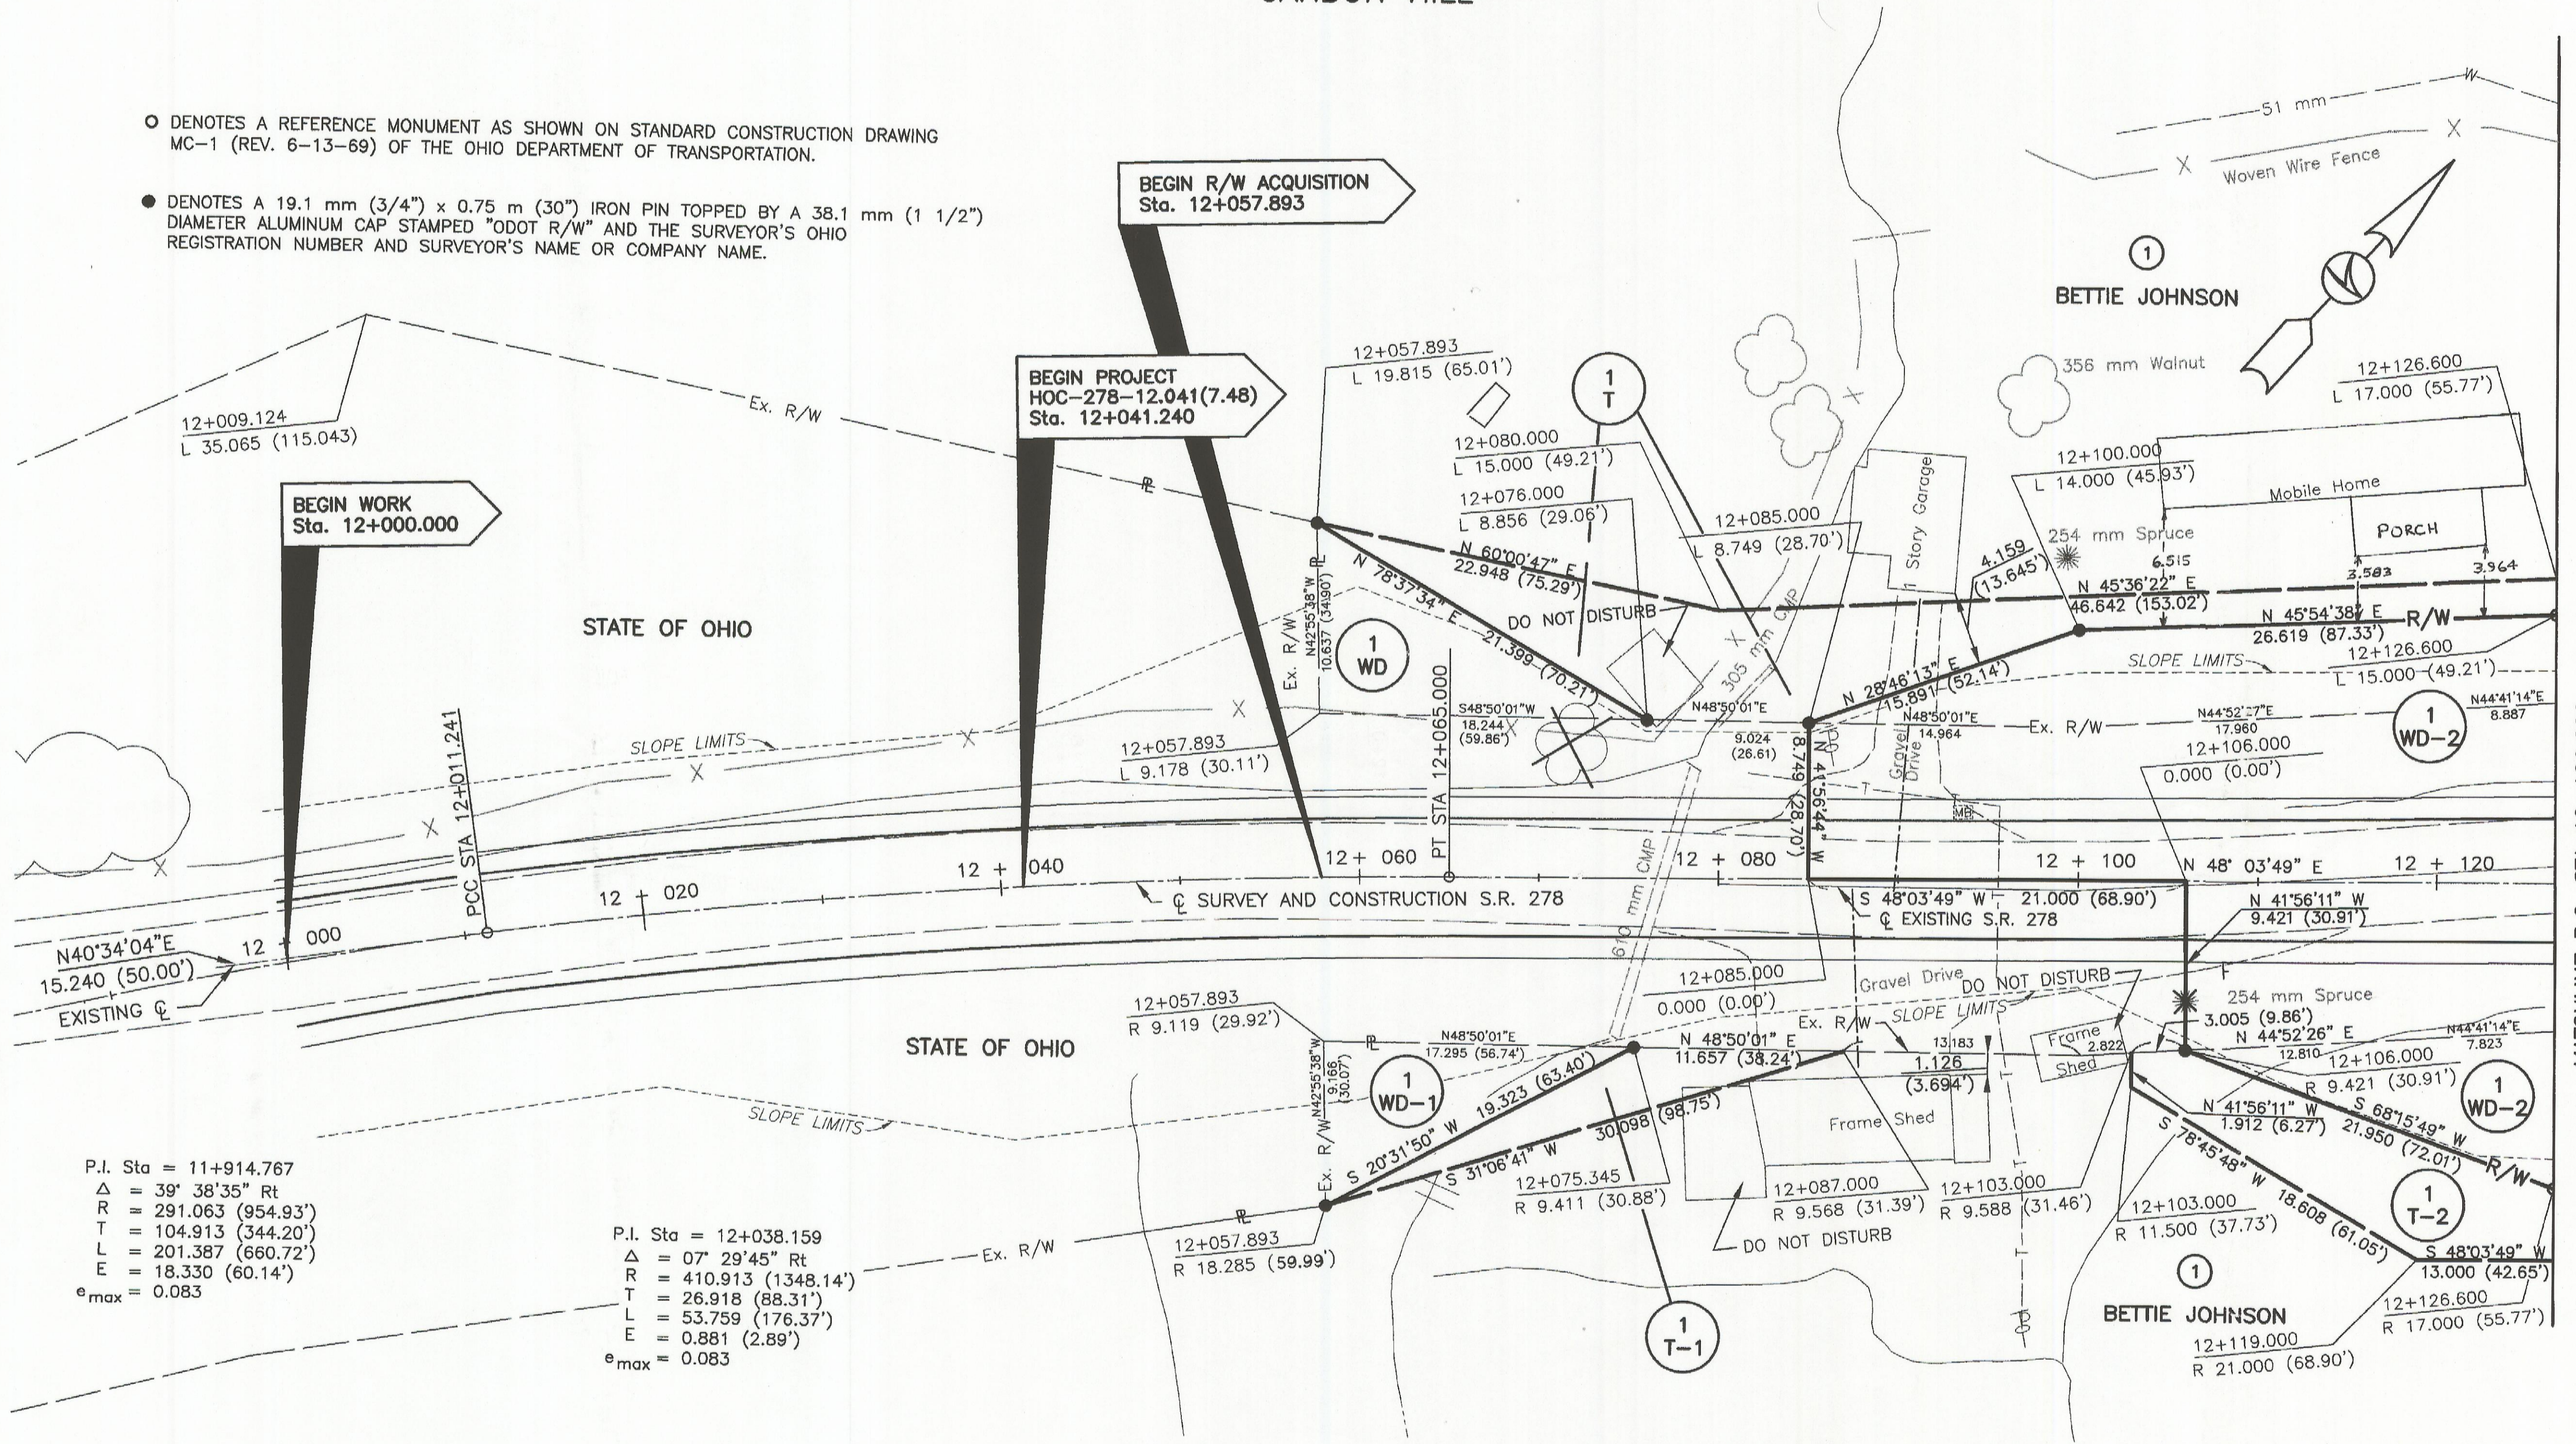

P.I. Sta = 11+914.767
 $\Delta = 39^\circ 38' 35''$ Rt
R = 291.063 (954.93')
T = 104.913 (344.20')
L = 201.387 (660.72')
E = 18.330 (60.14')
 $e_{max} = 0.083$

P.I. Sta = 12+038.159
 $\Delta = 07^\circ 29' 45''$ Rt
R = 410.913 (1348.14')
T = 26.918 (88.31')
L = 53.759 (176.37')
E = 0.881 (2.89')
 $e_{max} = 0.083$

NOTE: THE EXISTING RIGHT OF WAY WIDTH AND LOCATION WERE DETERMINED BY OHIO DEPARTMENT OF TRANSPORTATION DISTRICT 10.

BASIS OF BEARINGS IS N 40° 34' 04" E AS SHOWN ON THE CENTERLINE SURVEY PLAT FOR HOC-278-7.34 SIGNED AUGUST 31, 1994 PREPARED FOR THE OHIO DEPARTMENT OF TRANSPORTATION.

REV.	DATE	DESCRIPTION	BY
2	6-11-98	UPDATED MOBILE HOME ON PAR. 1	

COMPLETION DATE: 4-17-98

PD No. 8713
 RIGHT OF WAY PLAN SHEET
 12+000 TO 12+126.600
 HOC-278-12.041(7.48)
 4 / 8
 48
 52

MPL
 J:\DWG\95\952286\ROW\RD01_L14A