


S.R. 327

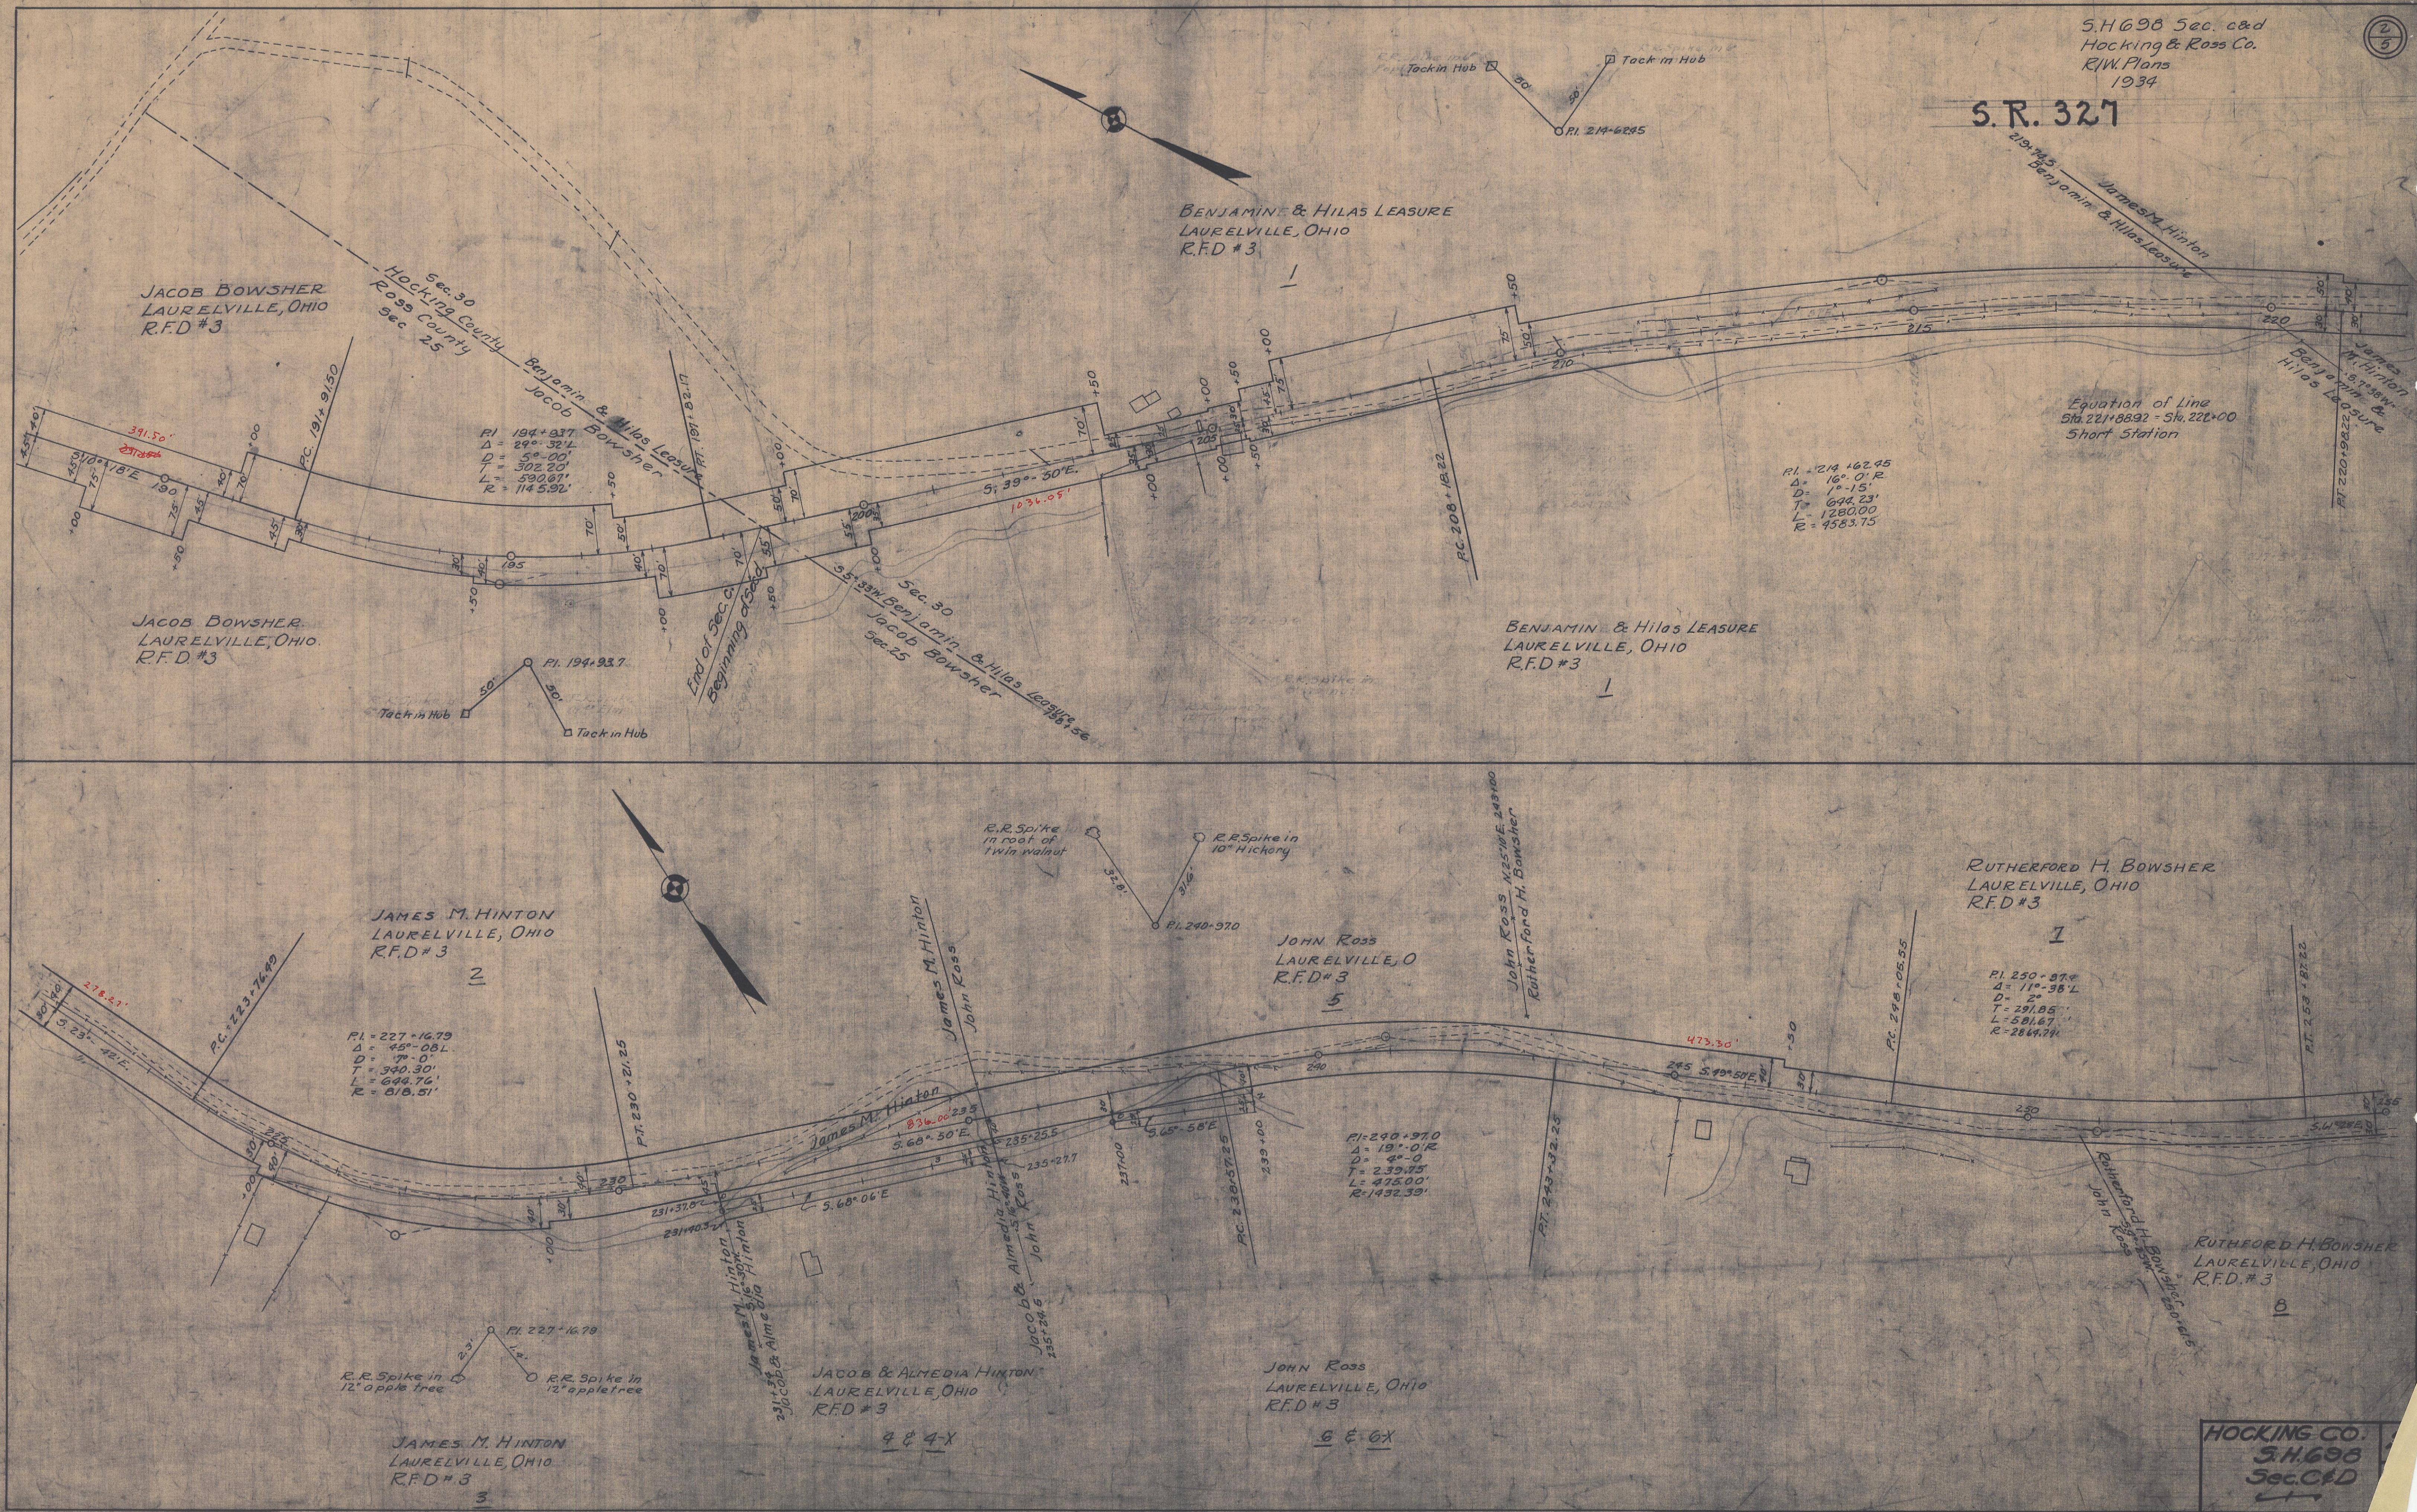

HOCKING CO.
 S.H. 698
 Sec. C&D