





1X

2X

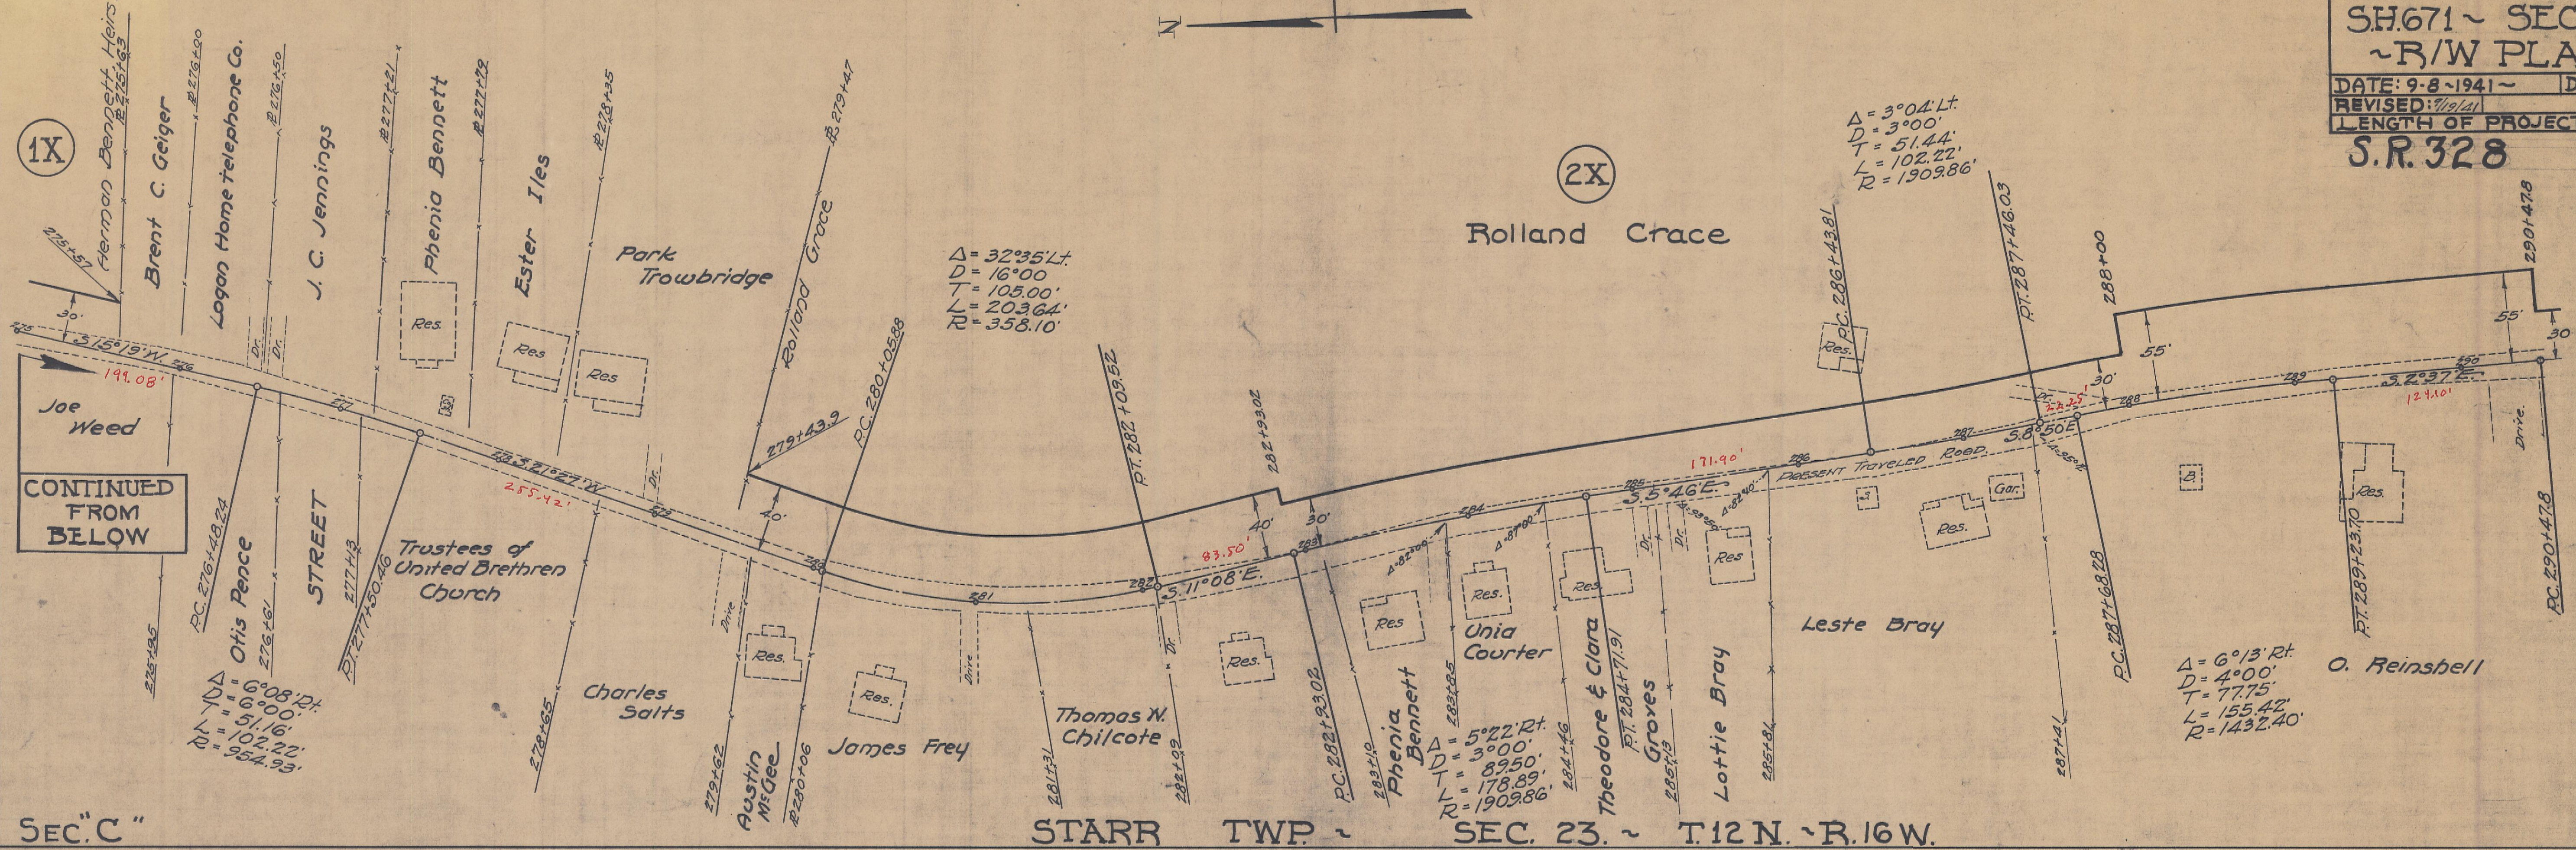

SEC. "C"

STARR TWP. ~ SEC. 23. ~ T.12 N. ~ R.16 W.

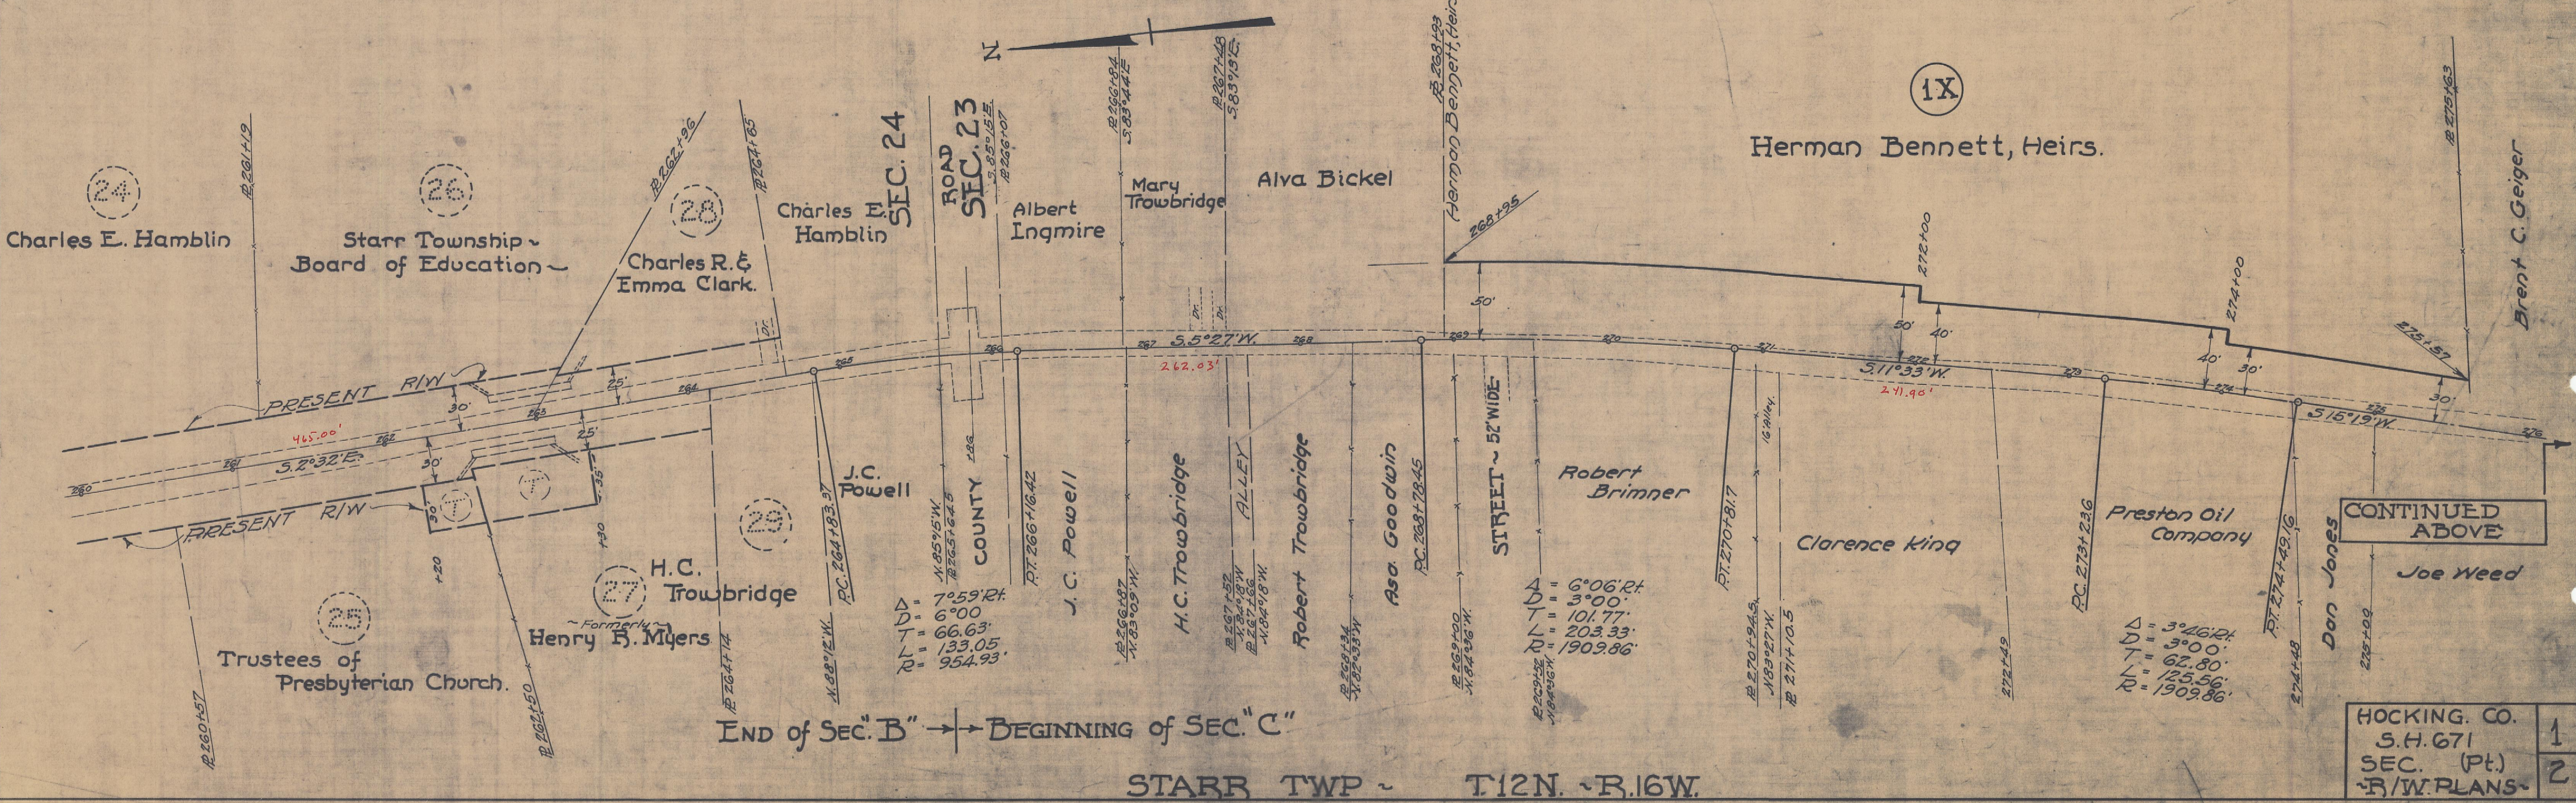

END OF SEC. "B" → BEGINNING OF SEC. "C"

STARR TWP. ~ T.12 N. ~ R.16 W.