


STARR TWP. SEC. 23 - T.12N. - R.16W.

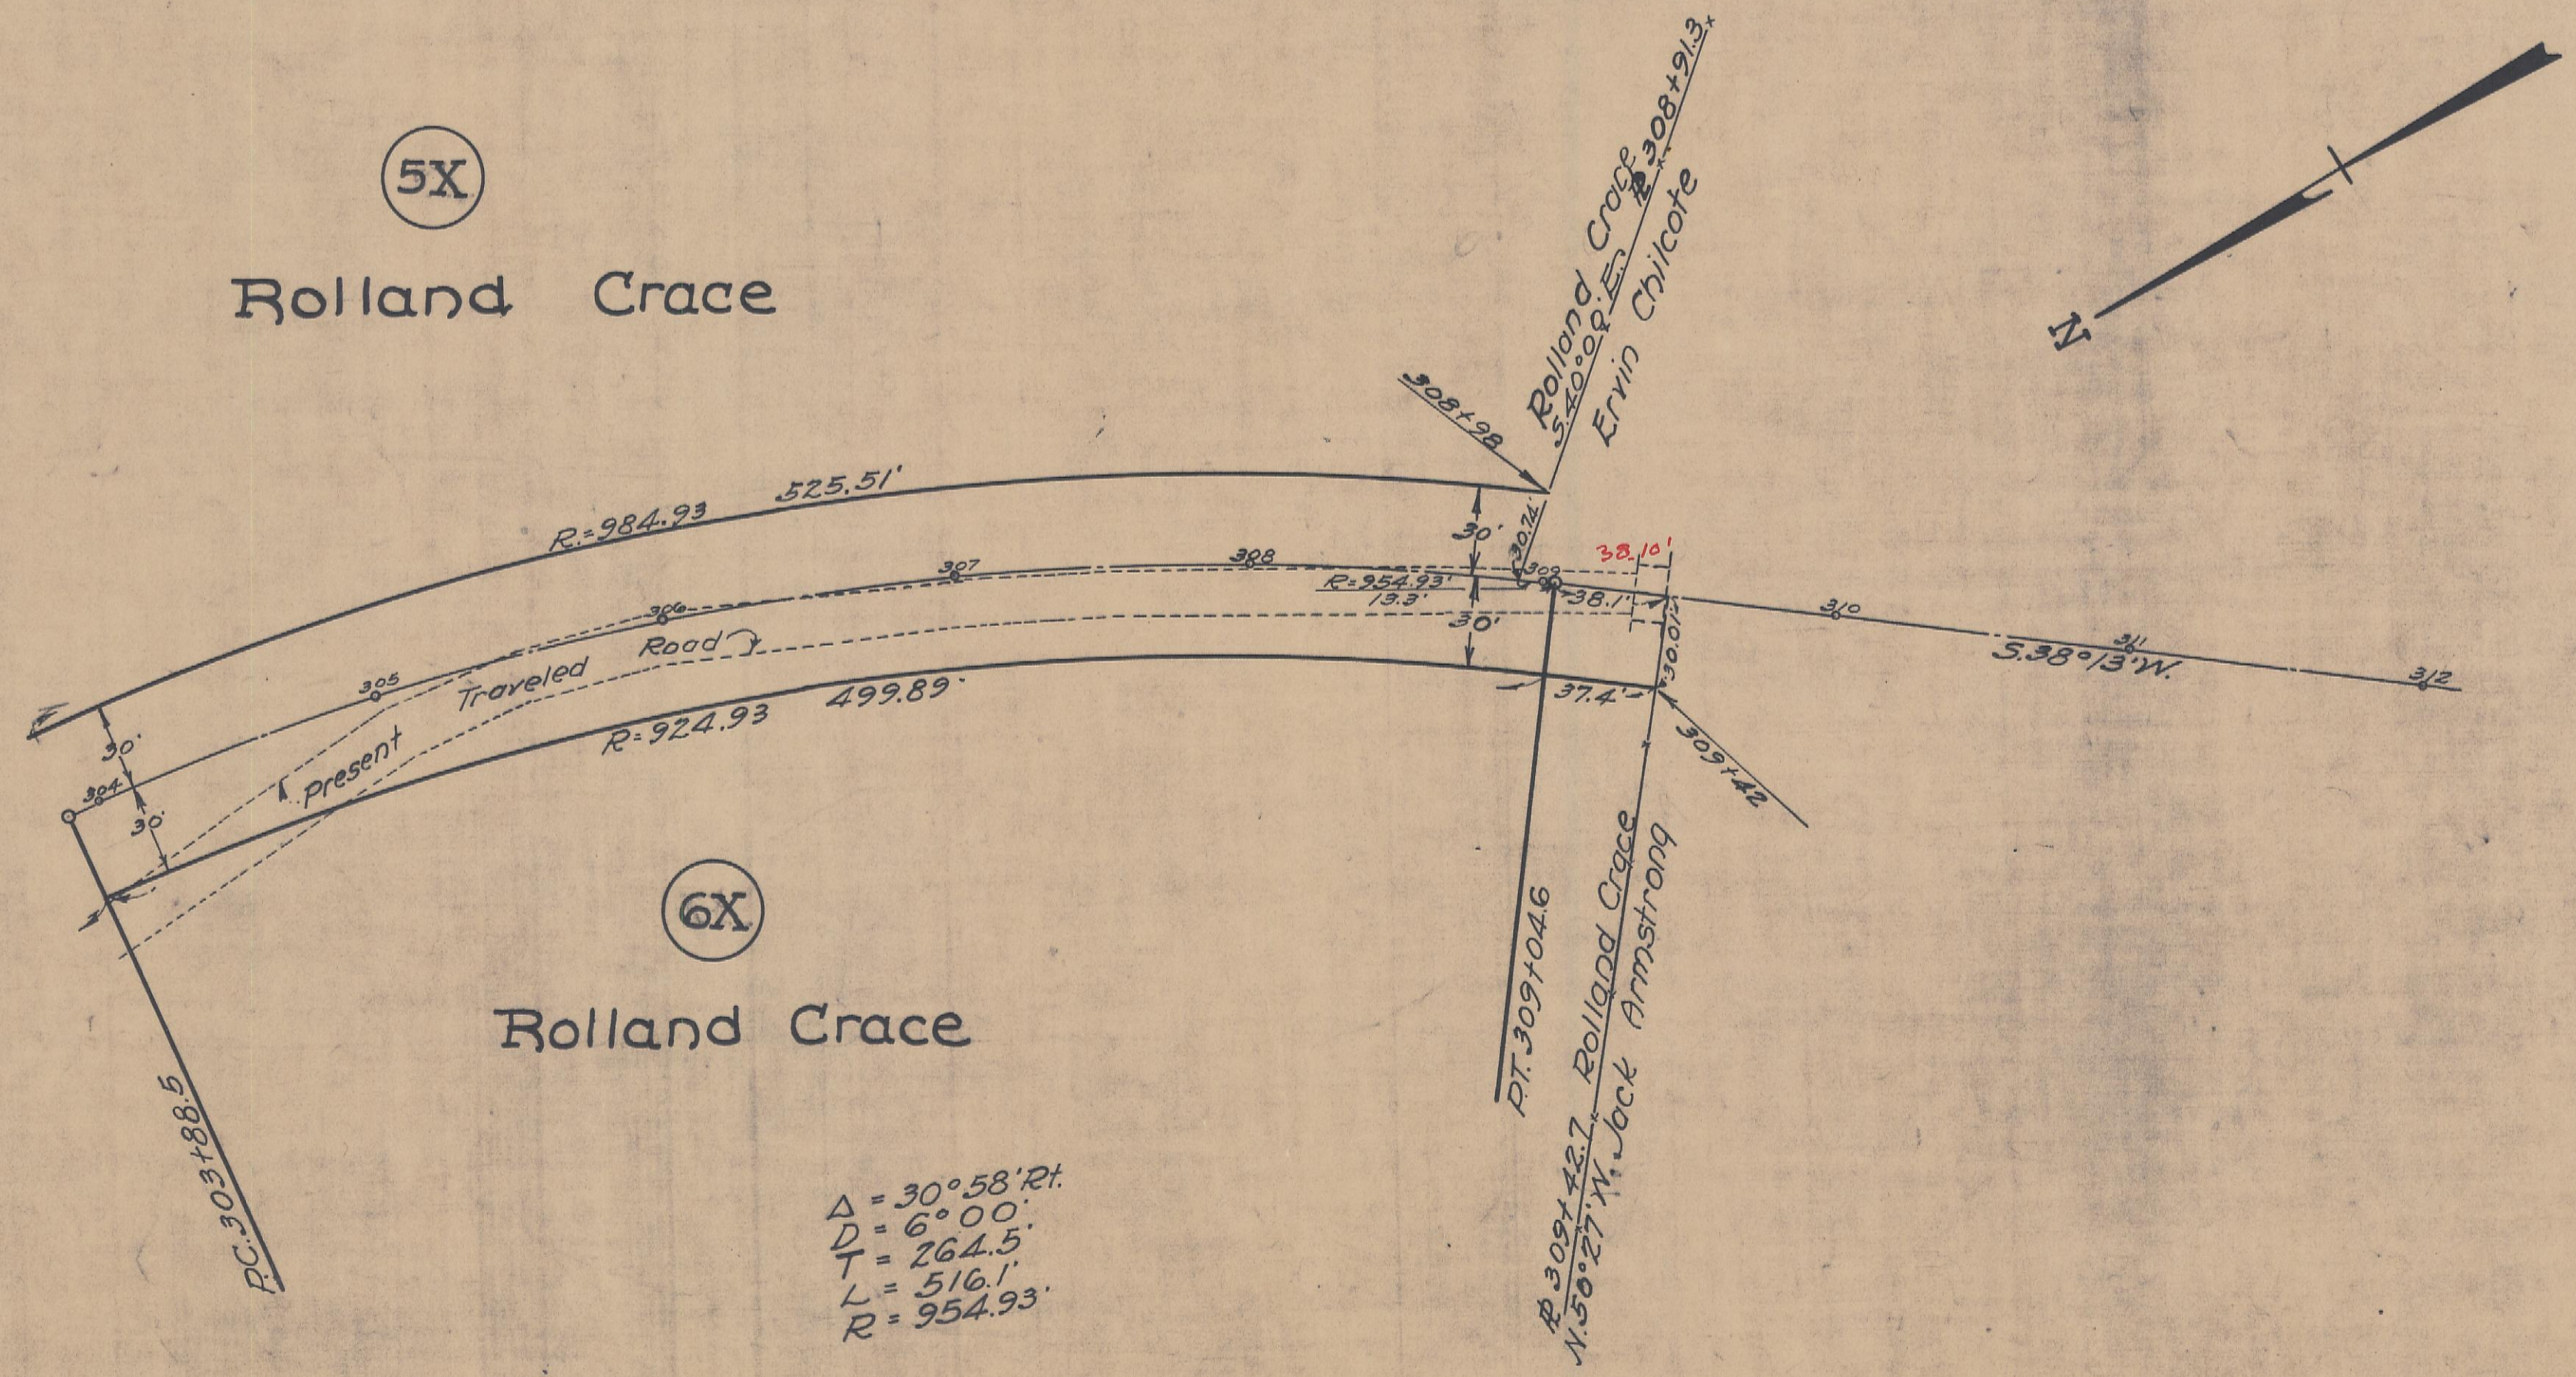

STARR TWP. SEC. 23. - T.12N. - R.16W.