


HOCKING COUNTY

SEC. 13 T11N R18W BENTON TWP.

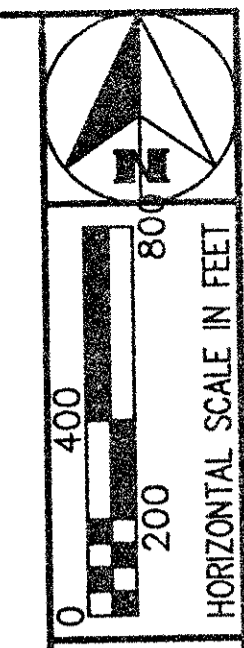

STRUCTURES KEY

- RESIDENTIAL
- COMMERCIAL

CENTERLINE REFERENCE MONUMENT DOCUMENTATION

THE CENTERLINE MONUMENTS AS DELINEATED IN THESE PLANS SHALL BE SET UNDER THE DIRECT SUPERVISION OF AN OHIO REGISTERED PROFESSIONAL SURVEYOR AND CONFORM TO THE STANDARDS AS SO NOTED ON THE PLANS AND "MINIMUM STANDARDS FOR BOUNDARY SURVEYS IN THE STATE OF OHIO AS OUTLINED IN SECTION 4733.37 OF THE OHIO ADMINISTRATIVE CODE.

AFTER THE MONUMENTS ARE SET IN THE FIELD THE OHIO REGISTERED PROFESSIONAL SURVEYOR SHALL DENOTE IN A WRITTEN DOCUMENT THE LOCATION AND OFFSET FROM THE CENTERLINE OF MONUMENT SET AND SPECIFICALLY STATE ANY MONUMENT WHICH WAS CHANGED FROM THE PLANS WITH THE SAME INFORMATION.

THE WRITTEN DOCUMENT, WHICH WILL BE SIGNED, SEALED AND DATED, BY THE OHIO REGISTERED PROFESSIONAL SURVEYOR, SHALL THEN BE SUBMITTED TO THE DISTRICT SURVEY OPERATIONS MANAGER.

CONVENTIONAL SIGNS

- TOWNSHIP LINE
- SECTION LINE
- EXISTING RIGHT OF WAY
- RIGHT OF WAY EASEMENT
- PROPERTY LINE
- STREAM


UTILITIES

G.T.E. TELEPHONE OPERATIONS - NORTH AREA
16 WEST WASHINGTON STREET
ATHENS, OHIO 45701
PHONE: (614) 592-0546

SOUTH CENTRAL POWER COMPANY
P.O. BOX 250
LANCASTER, OHIO 43130
PHONE: 1-800-282-5064

COLUMBIA GAS TRANSMISSION CORPORATION
P.O. BOX 330
SUGAR GROVE, OHIO 43155
PHONE: (614) 746-2278

THE LOCATION OF THE UNDERGROUND UTILITIES SHOWN ON THE PLANS ARE AS OBTAINED FROM THE OWNERS AS REQUIRED BY SECTION 153.64 O.R.C.

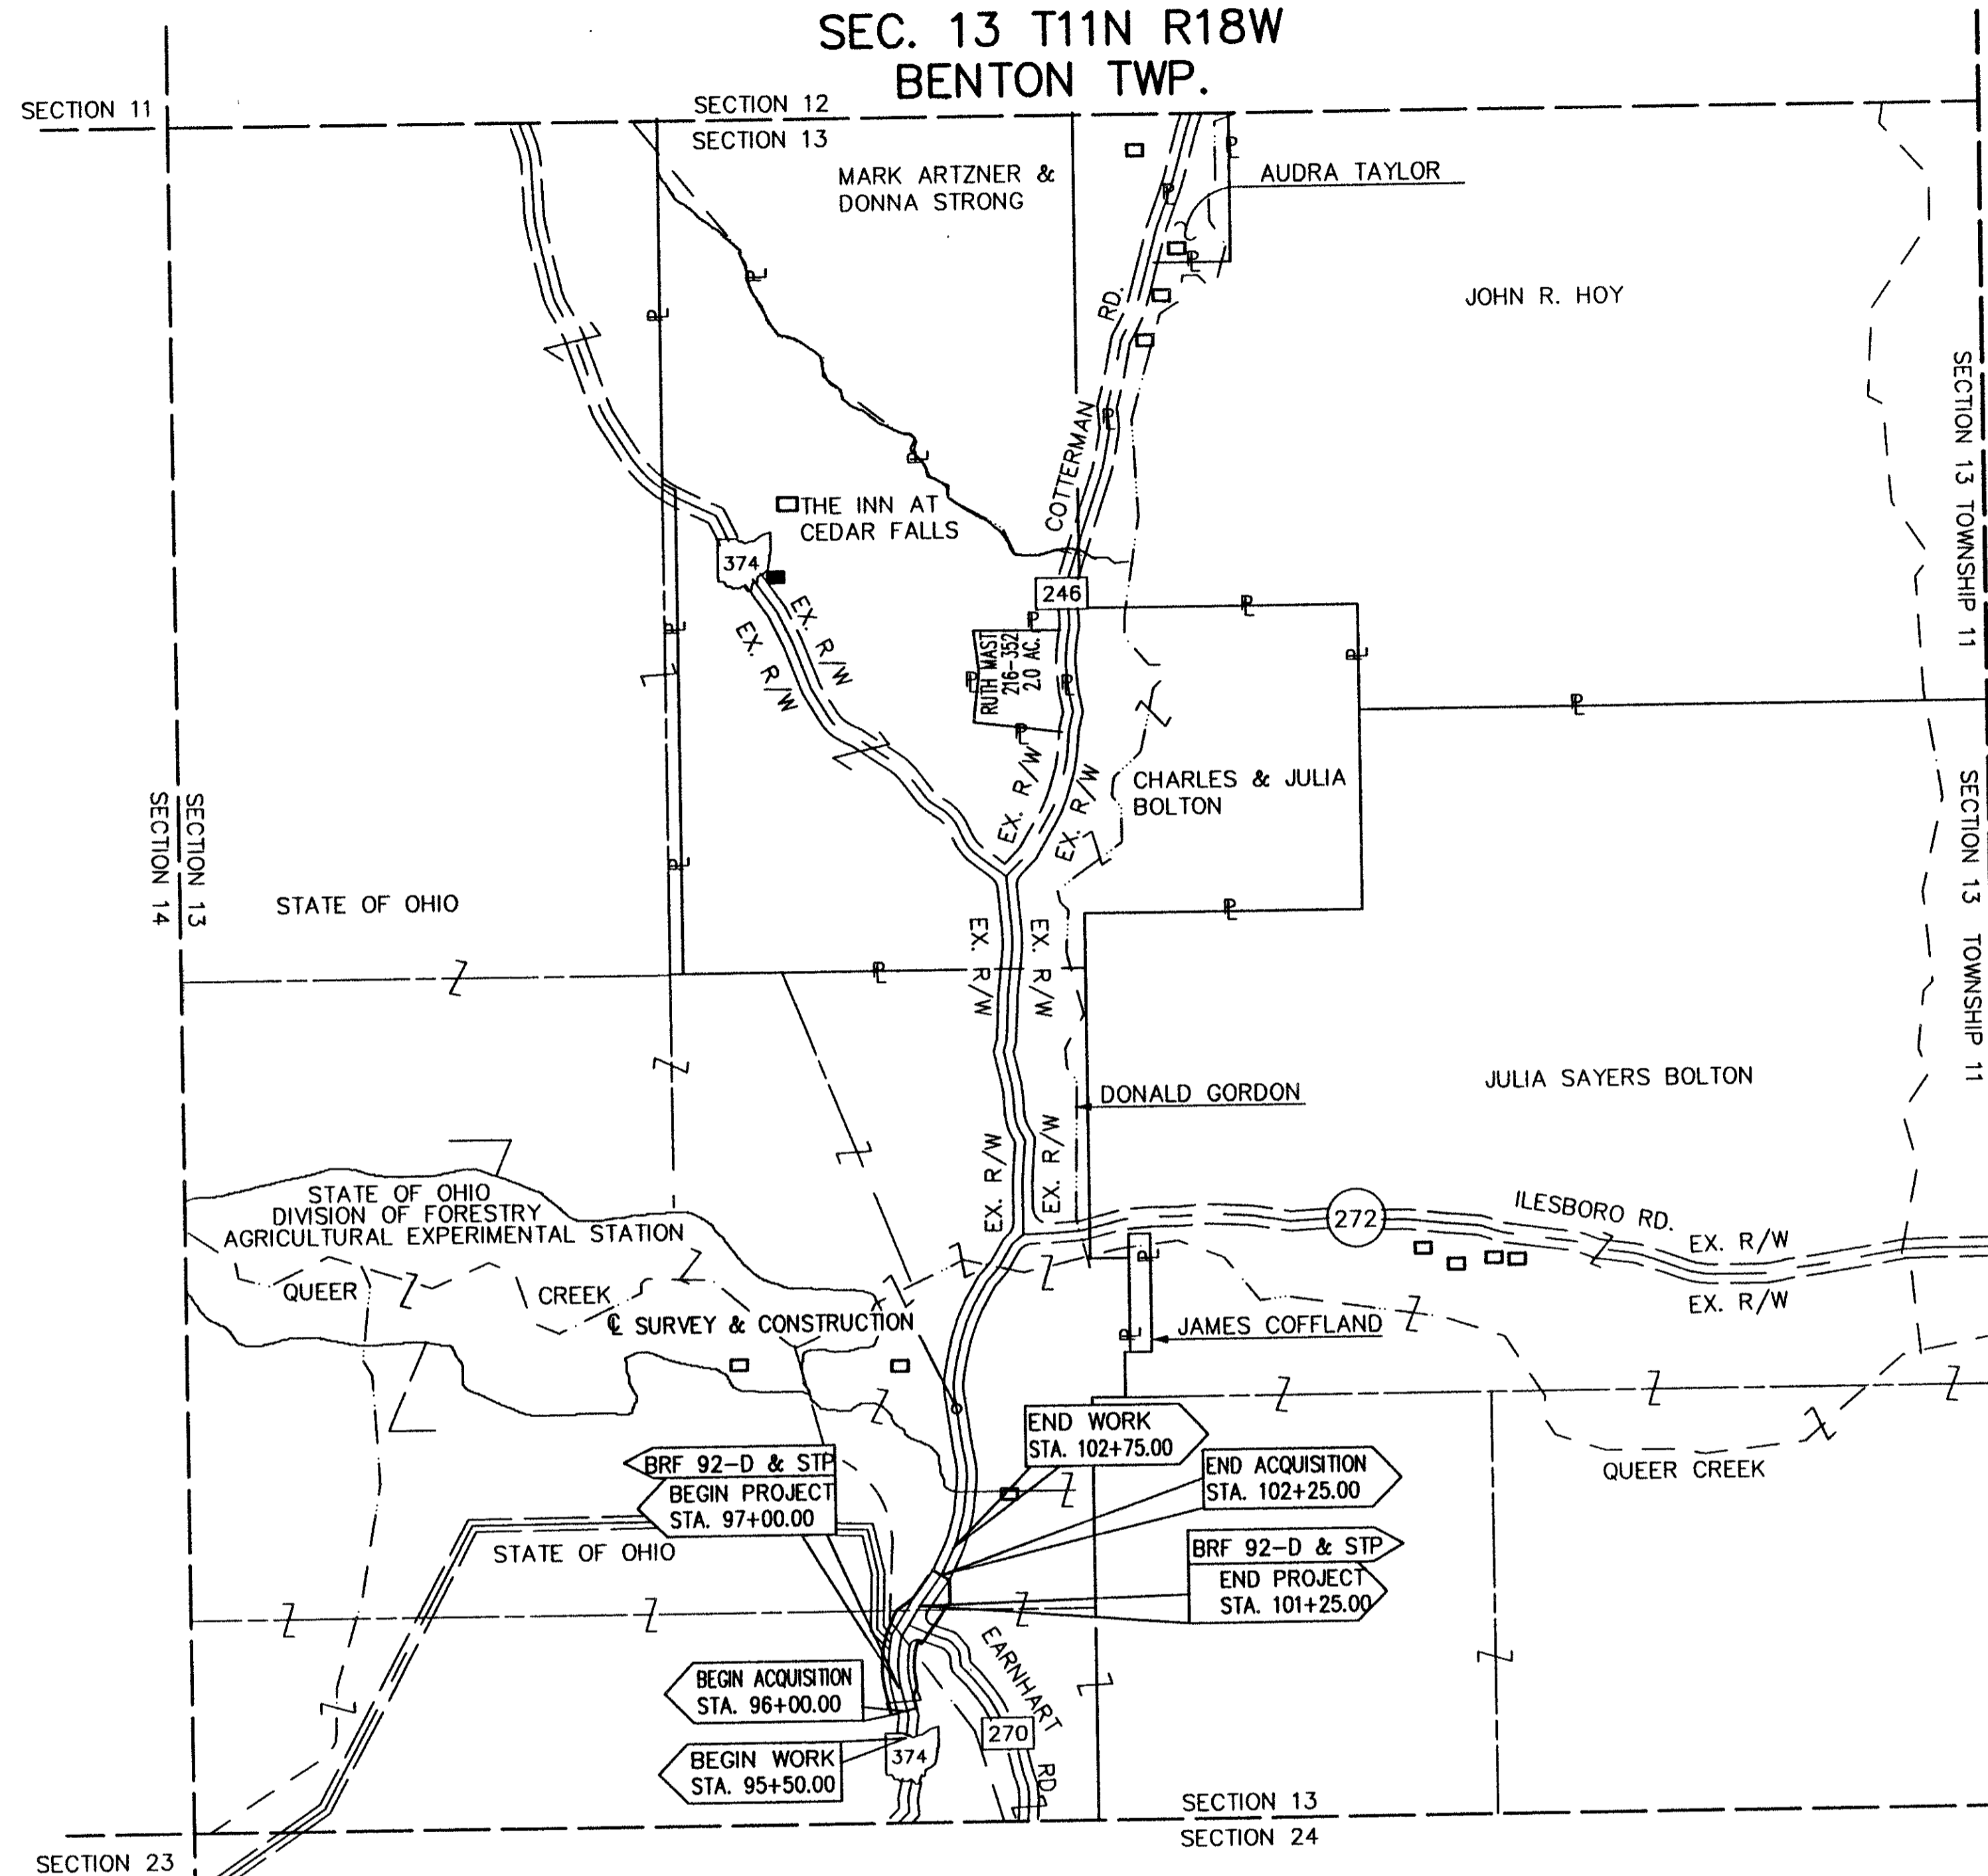

FEDERAL PROJECT NO. BRF 92-D

STATE JOB NO. 109290

PROPERTY MAP

HOC-374-0184

SUMMARY OF ADDITIONAL RIGHT OF WAY REQUIRED

TOTAL NUMBER OF:
1 OWNERSHIPS
0 TOTAL TAKES
0 OWNERSHIPS WITH STRUCTURES INVOLVED
0 OWNERSHIPS WITH "P" ITEMS

GRANTEE:
ALL RIGHT OF WAY ACQUIRED IN THE NAME OF STATE OF OHIO UNLESS OTHERWISE SHOWN.

ALL AREAS ARE IN ACRES UNLESS NOTED OTHERWISE

PARCEL NO.	OWNER	SHEET NO.	OWNERS RECORD		AUDITOR PARCEL	RECORD AREA	TOTAL P.R.O.	GROSS TAKE	P.R.O. IN TAKE	NET TAKE	STRUC-TURE	NET RESIDUE		TYPE FUND	REMARKS AND PERSONALTY	AS ACQUIRED	
			BOOK	PAGE								LEFT	RIGHT			BOOK	PAGE
1	STATE OF OHIO	3	76	112	N/A	120	3.718	0.798	0.527	0.271	NO	72.440	43.571	STATE			
			63	309	N/A	63.28	0.554	0.629	0.366	0.263		59.351	3.112	STATE			
1T			76	112	N/A	120		0.067	0.000	0.067	NO						
			63	309	N/A	63.28		0.327	0.000	0.327							

NOTE: ALL TEMPORARY PARCELS TO BE OF 24 MONTHS DURATION

REV.	DATE	DESCRIPTION
	6/28/96	DATE COMPLETED