

ROCK HOUSE  
STATE FOREST PARK ROAD  
HOCKING CO. OHIO  
R/W PLANS


S.H. 628 - Sec. A.  
S.R. 374 SEC. 2.20

LEWIS KEISTER  
R.F.D. # 5  
LOGAN, OHIO.

4

WILLIAM GOOD  
R.F.D. # 4  
LAURELVILLE, OHIO.

5

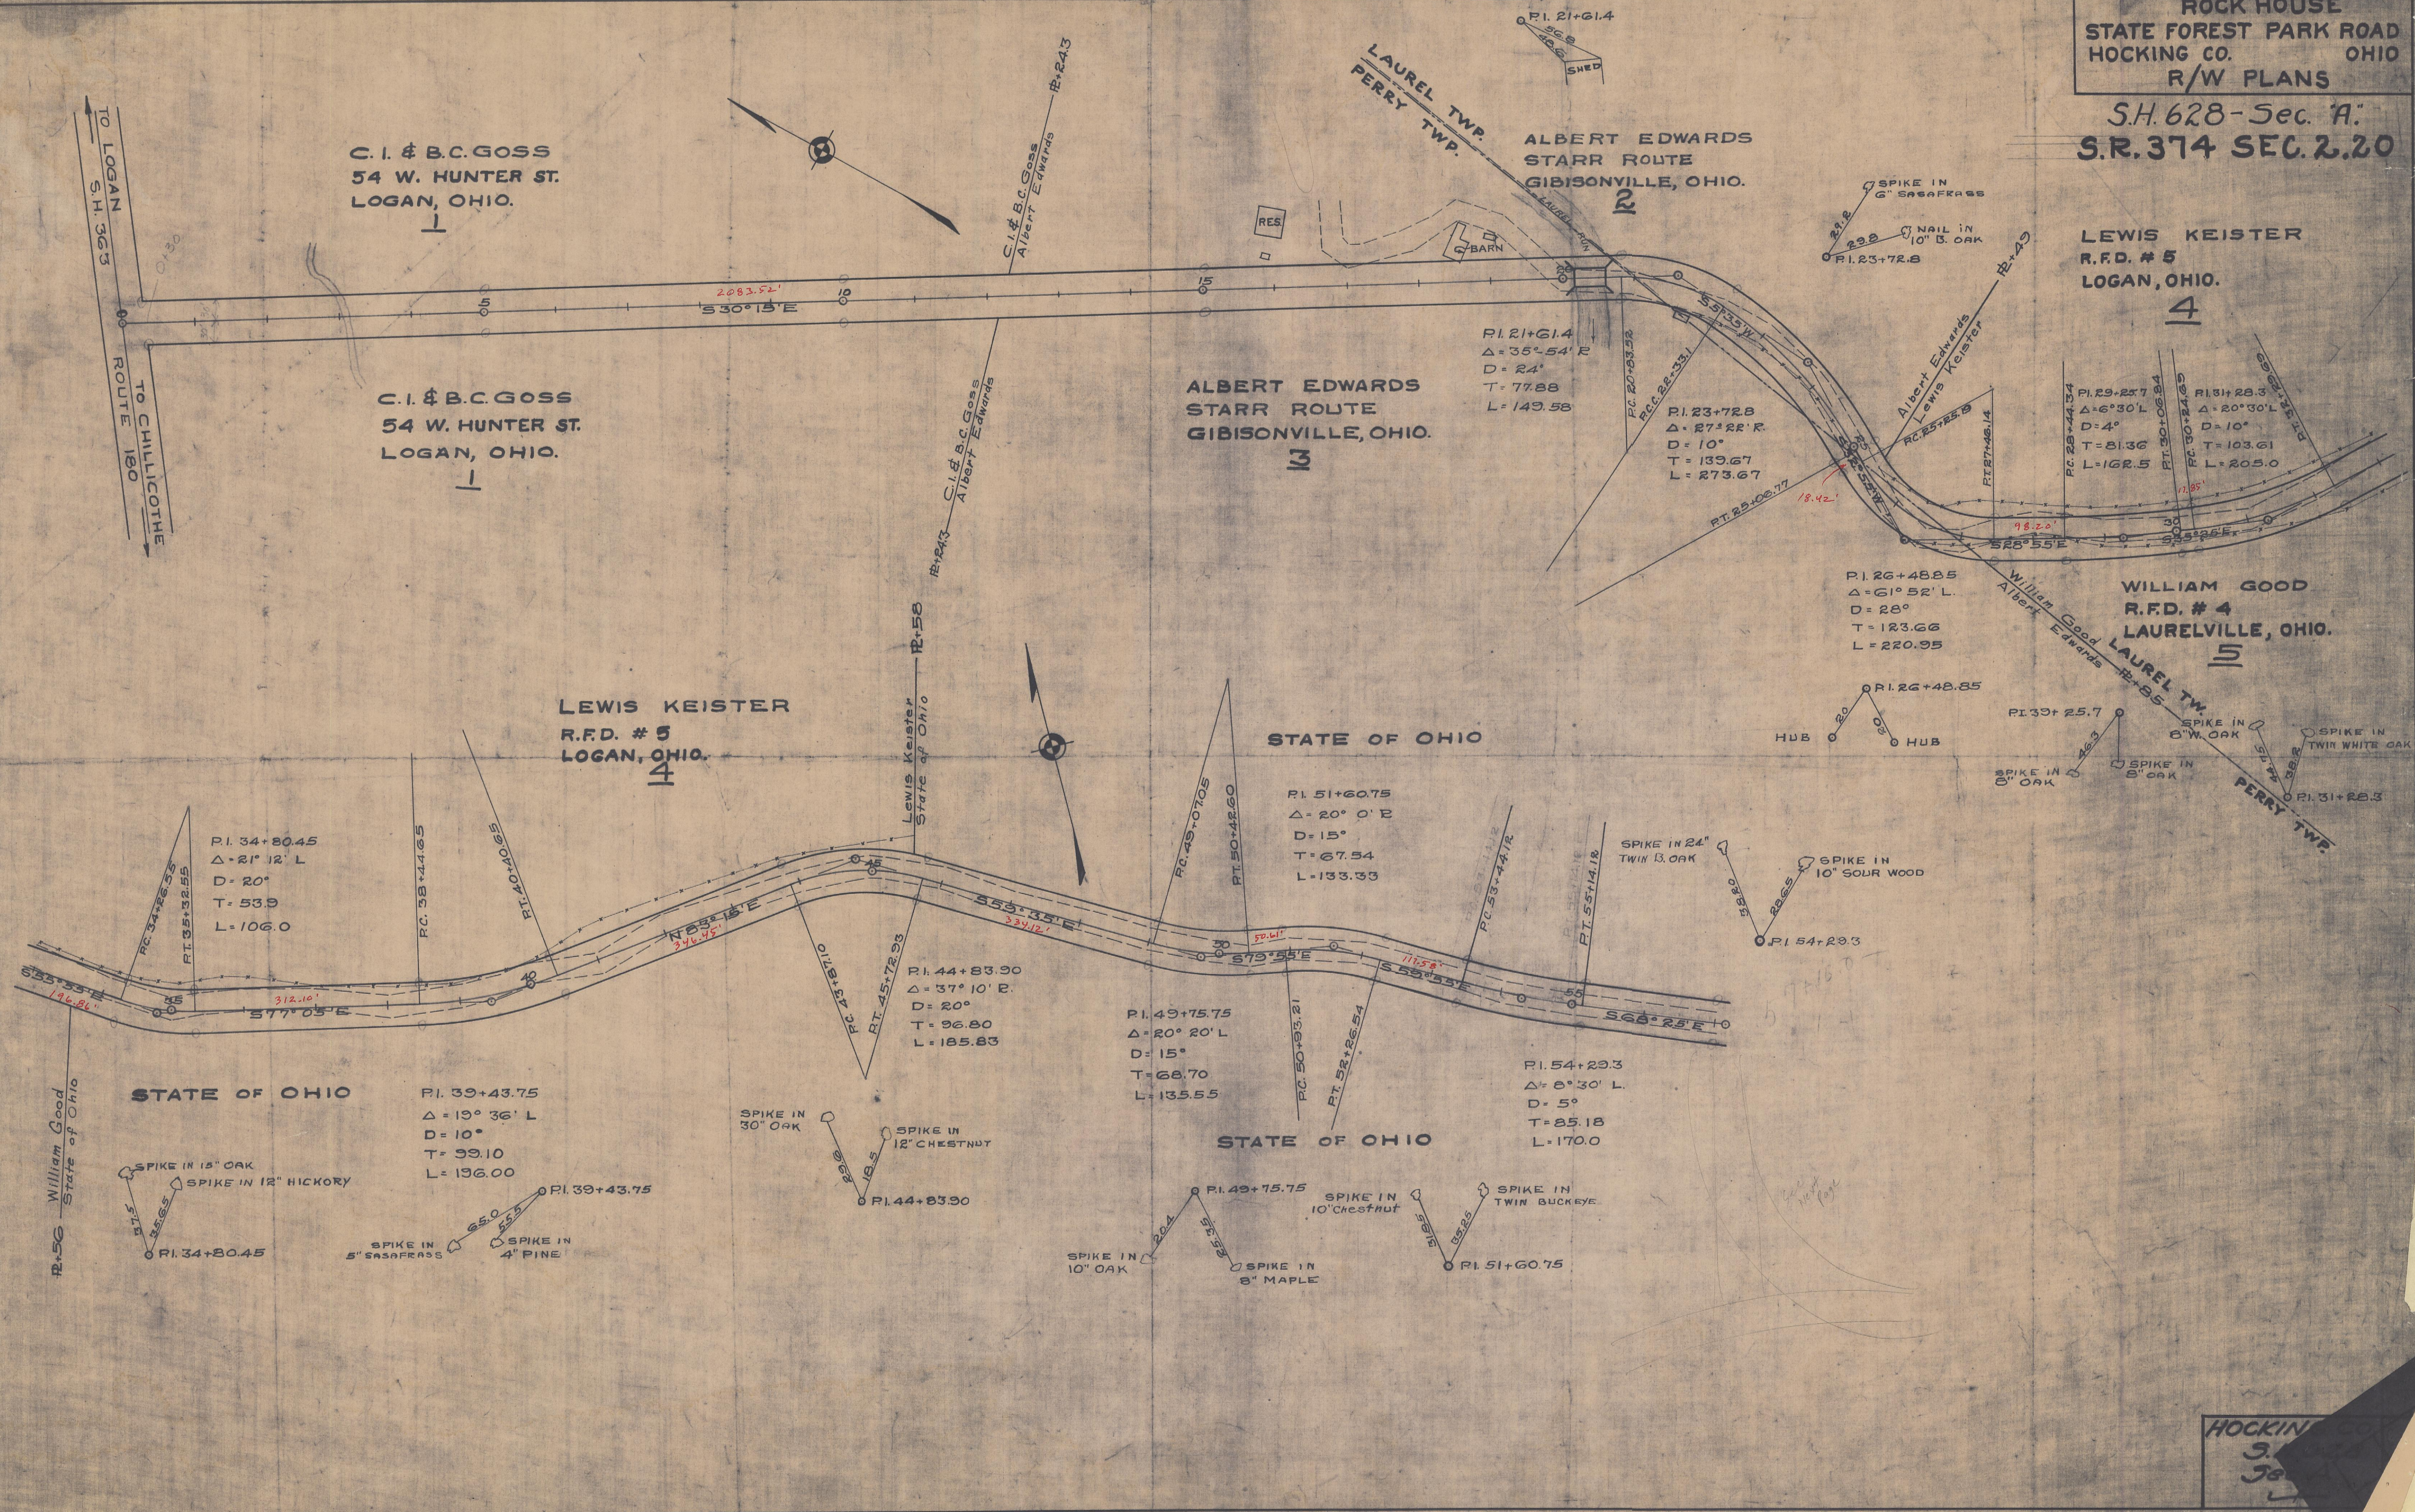

HOCKING  
3  
38