


LAUREL TWP. R.18W. T.12N.

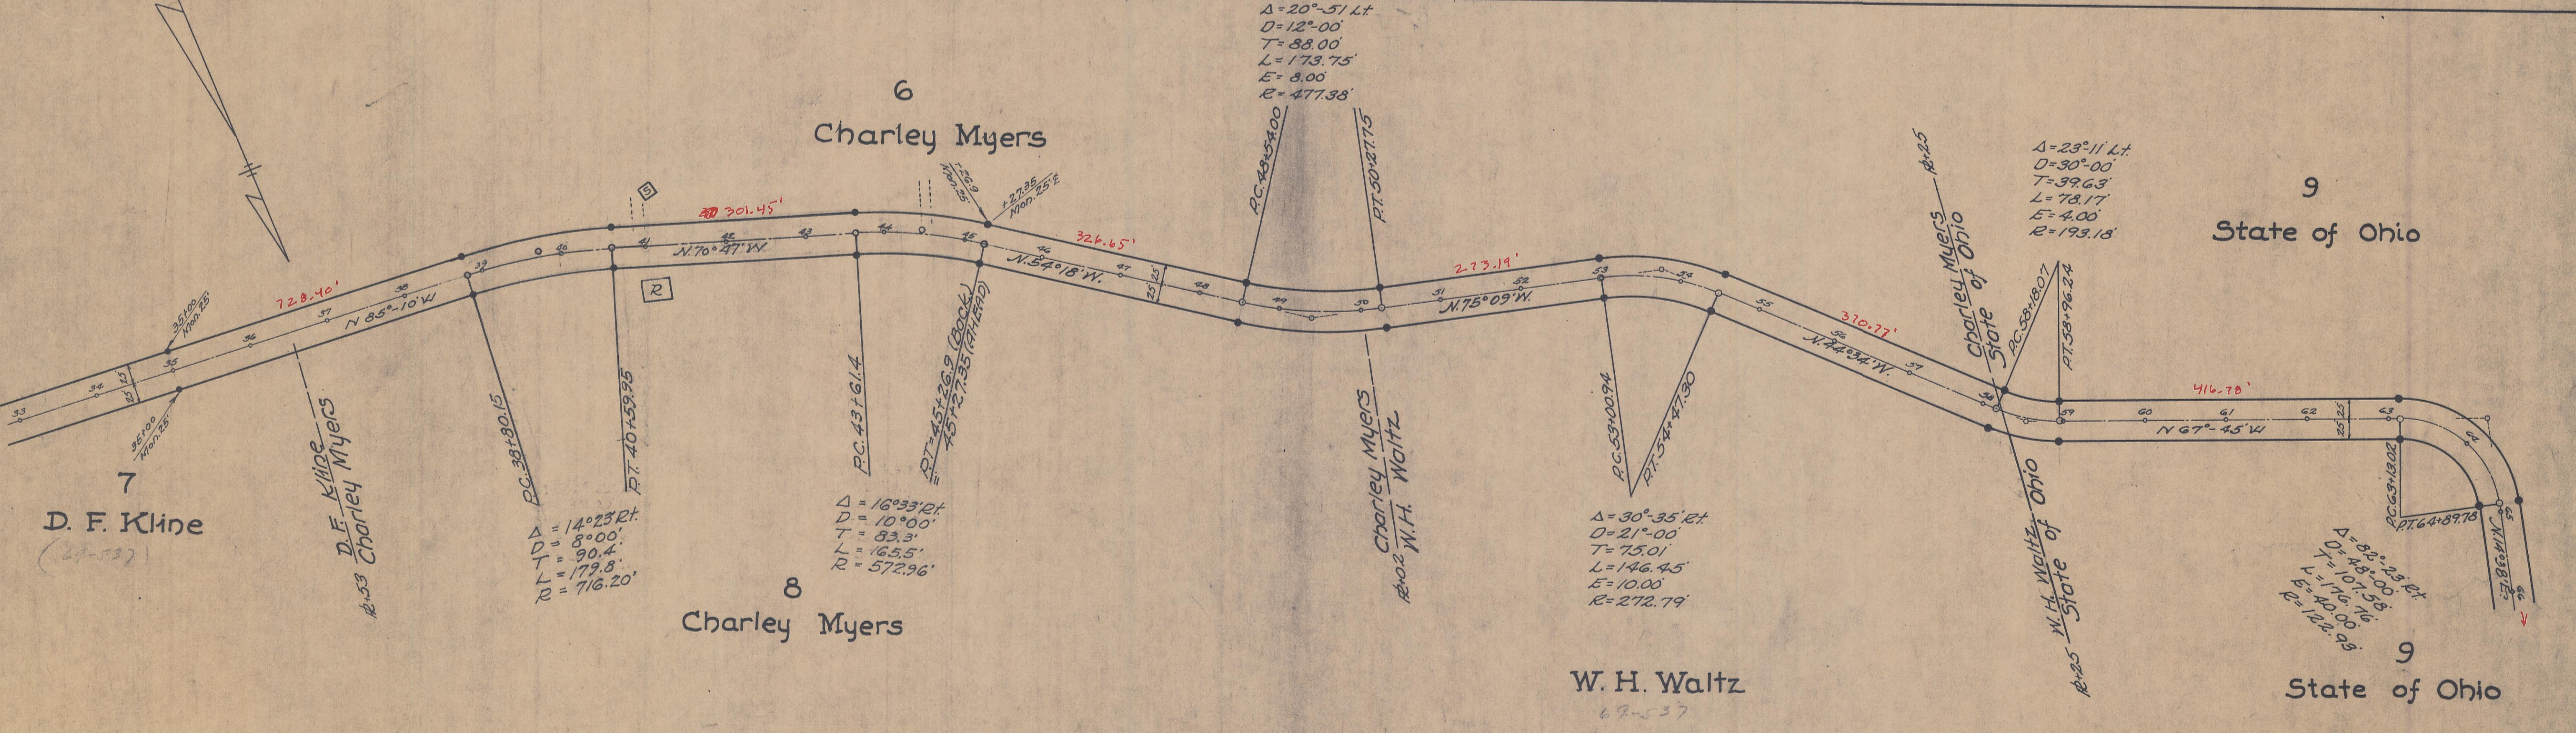

LAUREL TWP ~ R.18W. T.12N.