


**ROCK HOUSE
STATE FOREST PARK ROAD
HOCKING CO. OHIO
R/W PLANS**

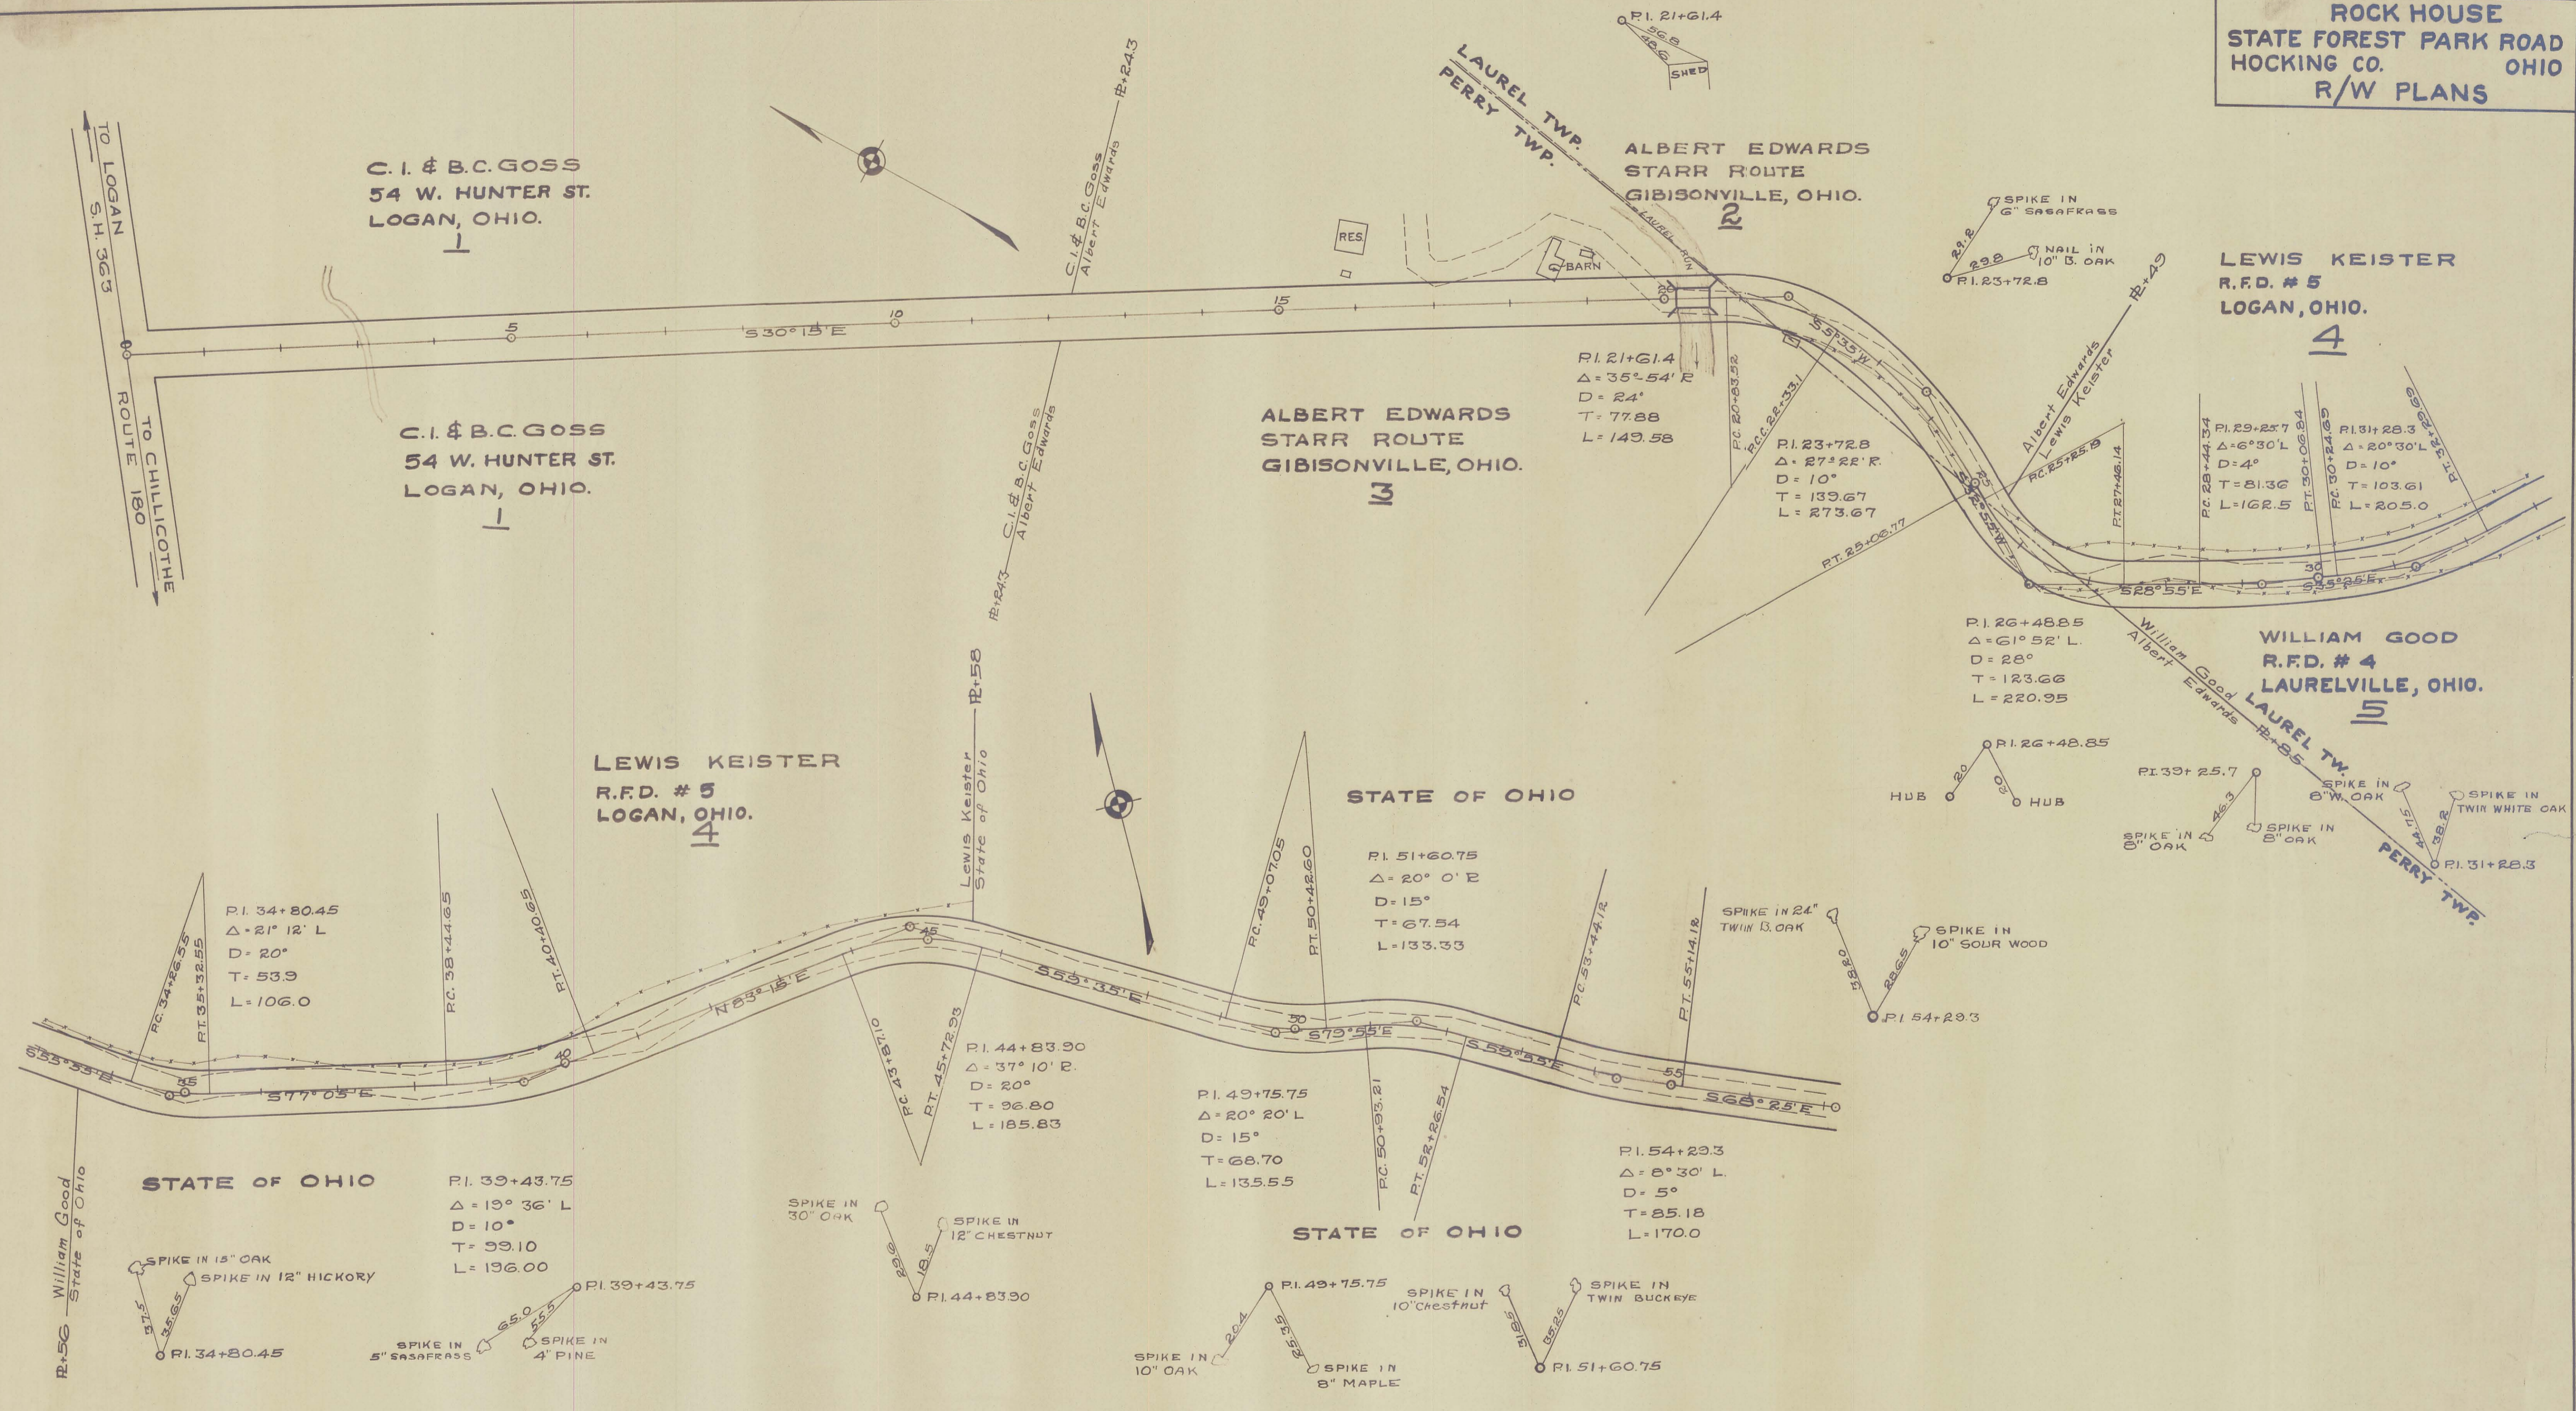

C. I. & B. C. GOSS
54 W. HUNTER ST.
LOGAN, OHIO.

C. I. & B. C. GOSS
54 W. HUNTER ST.
LOGAN, OHIO.

ALBERT EDWARDS
STARR ROUTE
GIBISONVILLE, OHIO.

ALBERT EDWARDS
STARR ROUTE
GIBISONVILLE, OHIO.

LEWIS KEISTER
R.F.D. # 5
LOGAN, OHIO.

WILLIAM GOOD
R.F.D. # 4
LAURELVILLE, OHIO.

LEWIS KEISTER
R.F.D. # 5
LOGAN, OHIO.

STATE OF OHIO

STATE OF OHIO

STATE OF OHIO

STRT 374
Perry Zy
Laurel 19