


Calculated by: SE	Checked by: DS
Date: 5-91	Date: 5/91

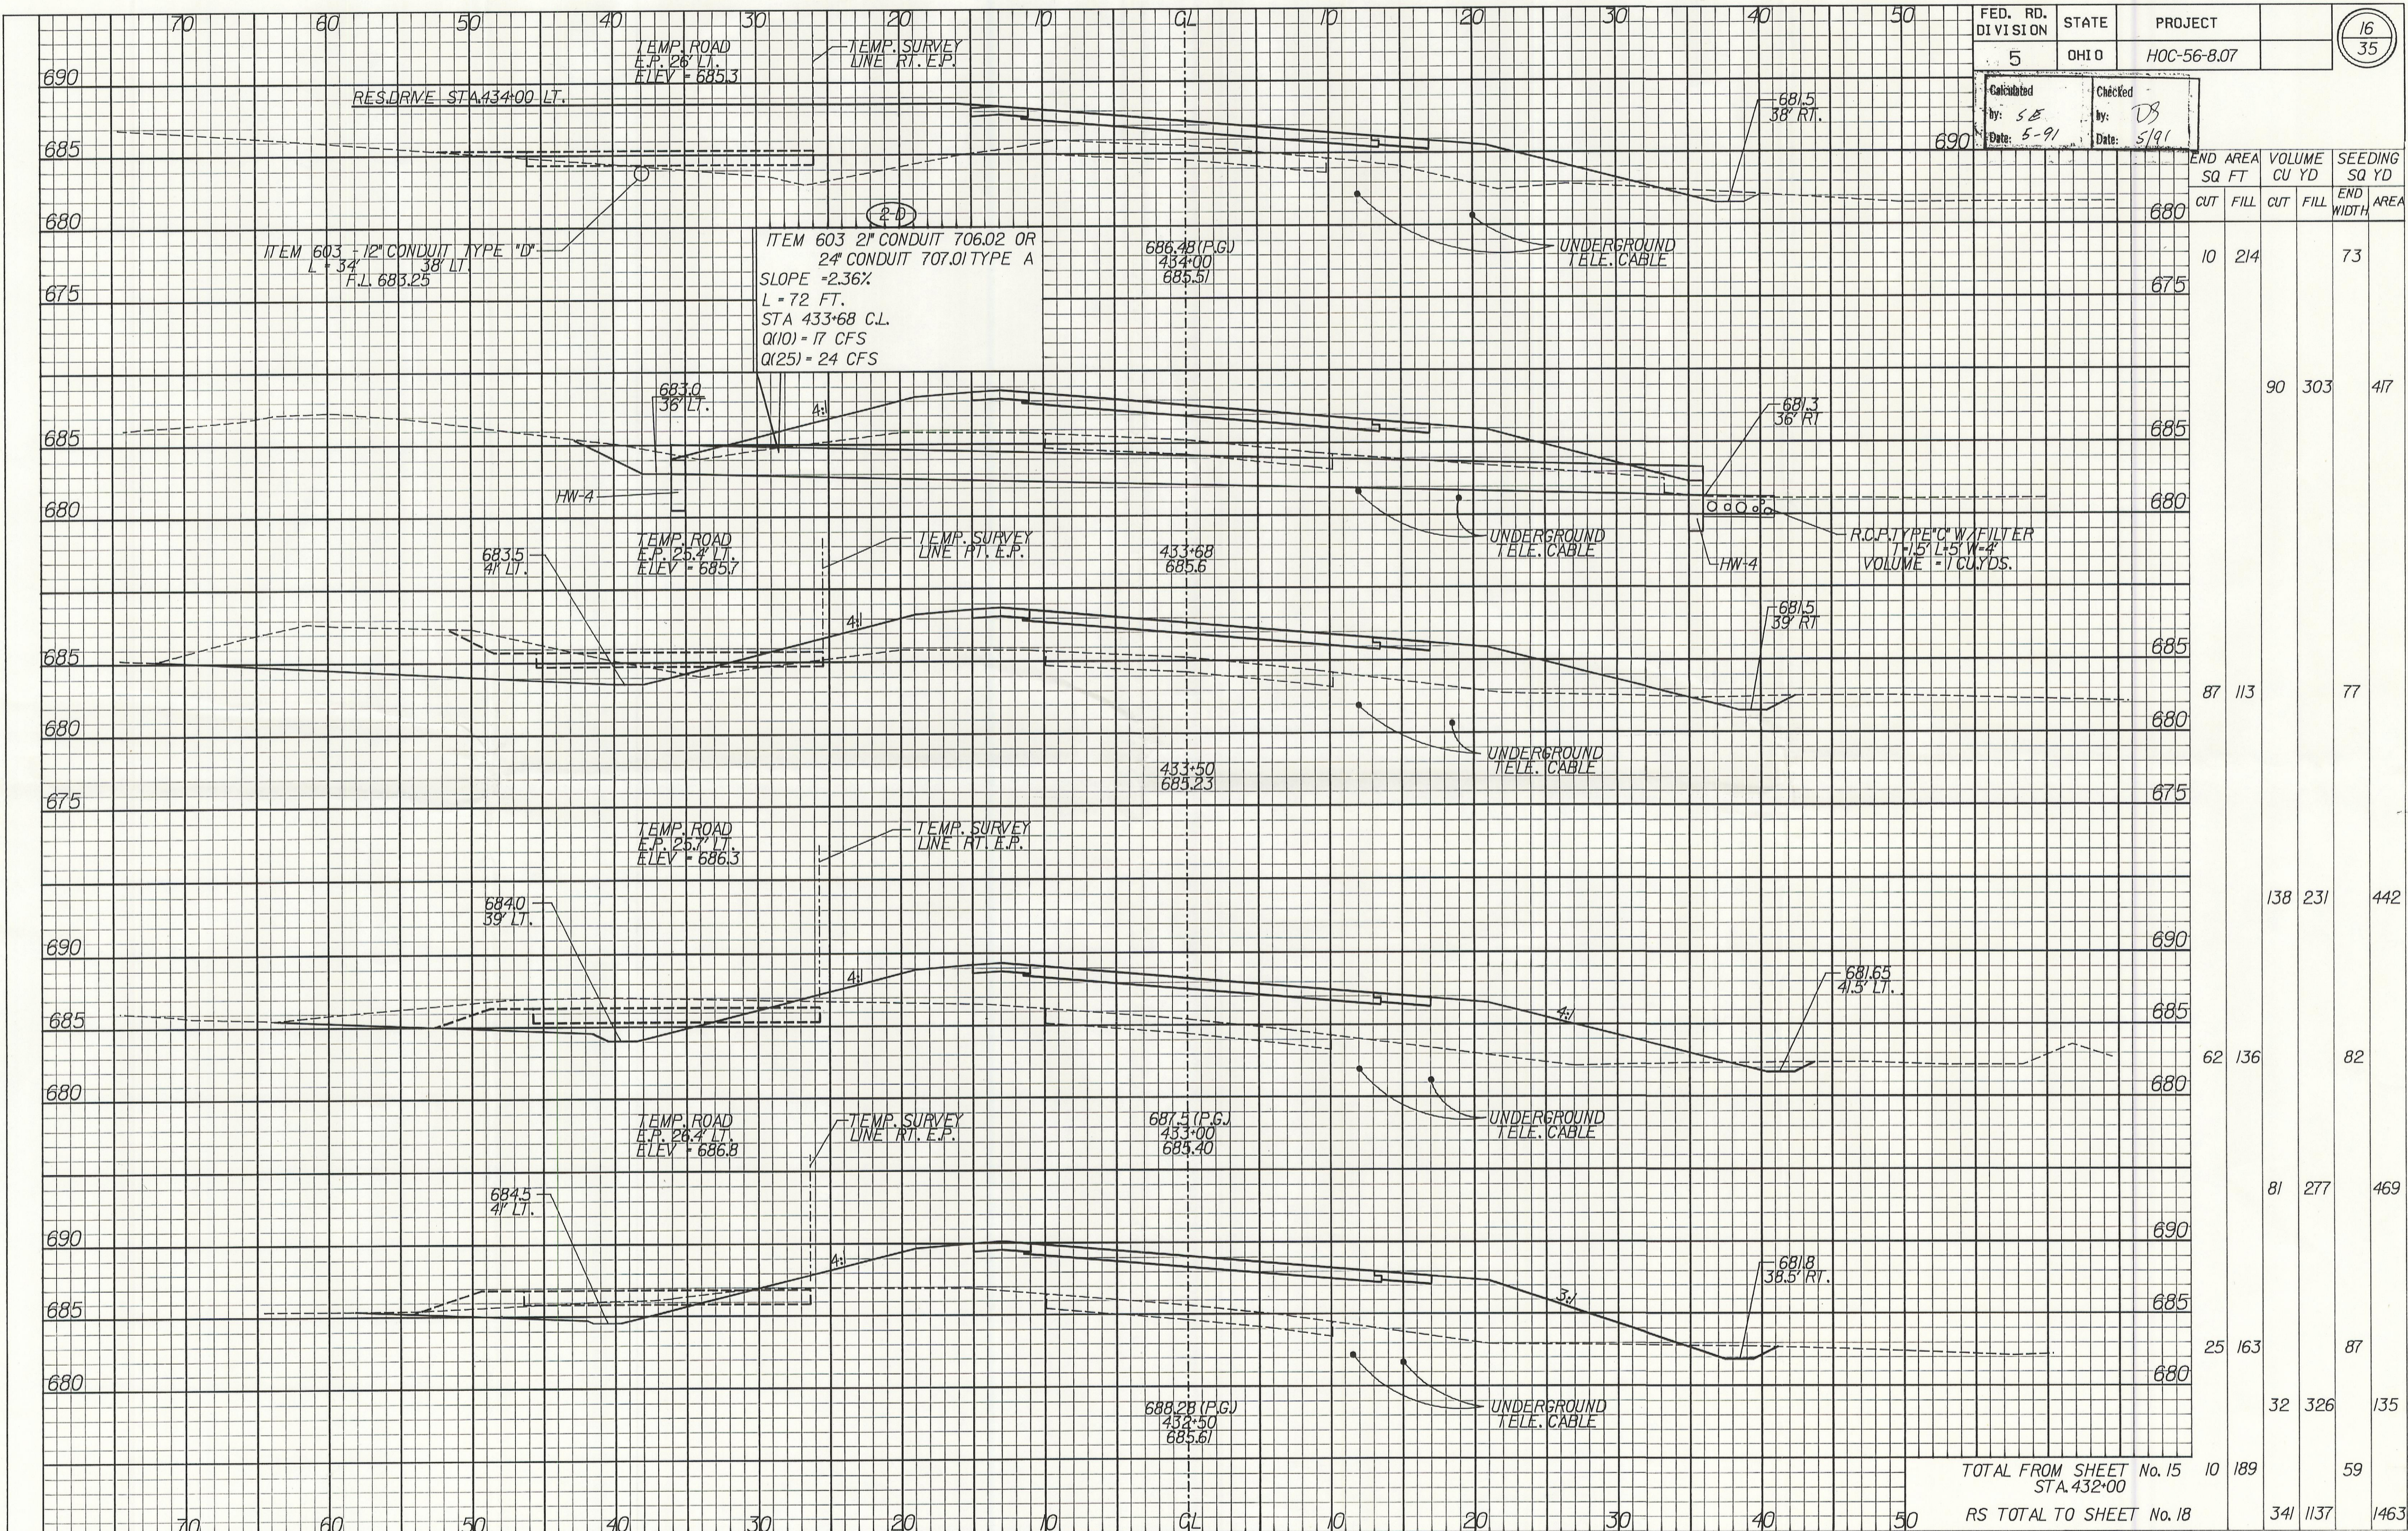

STATION	END AREA		VOLUME		SEEDING	
	CUT	FILL	CU	YD	SQ	YD
432+00	10	214			73	
432+10			90	303		417
432+20	87	113			77	
432+30			138	231		442
432+40	62	136			82	
432+50			81	277		469
432+60	25	163			87	
432+70			32	326		135
432+80						
432+90						
433+00	10	189			59	
TOTAL	341	1137			1463	