
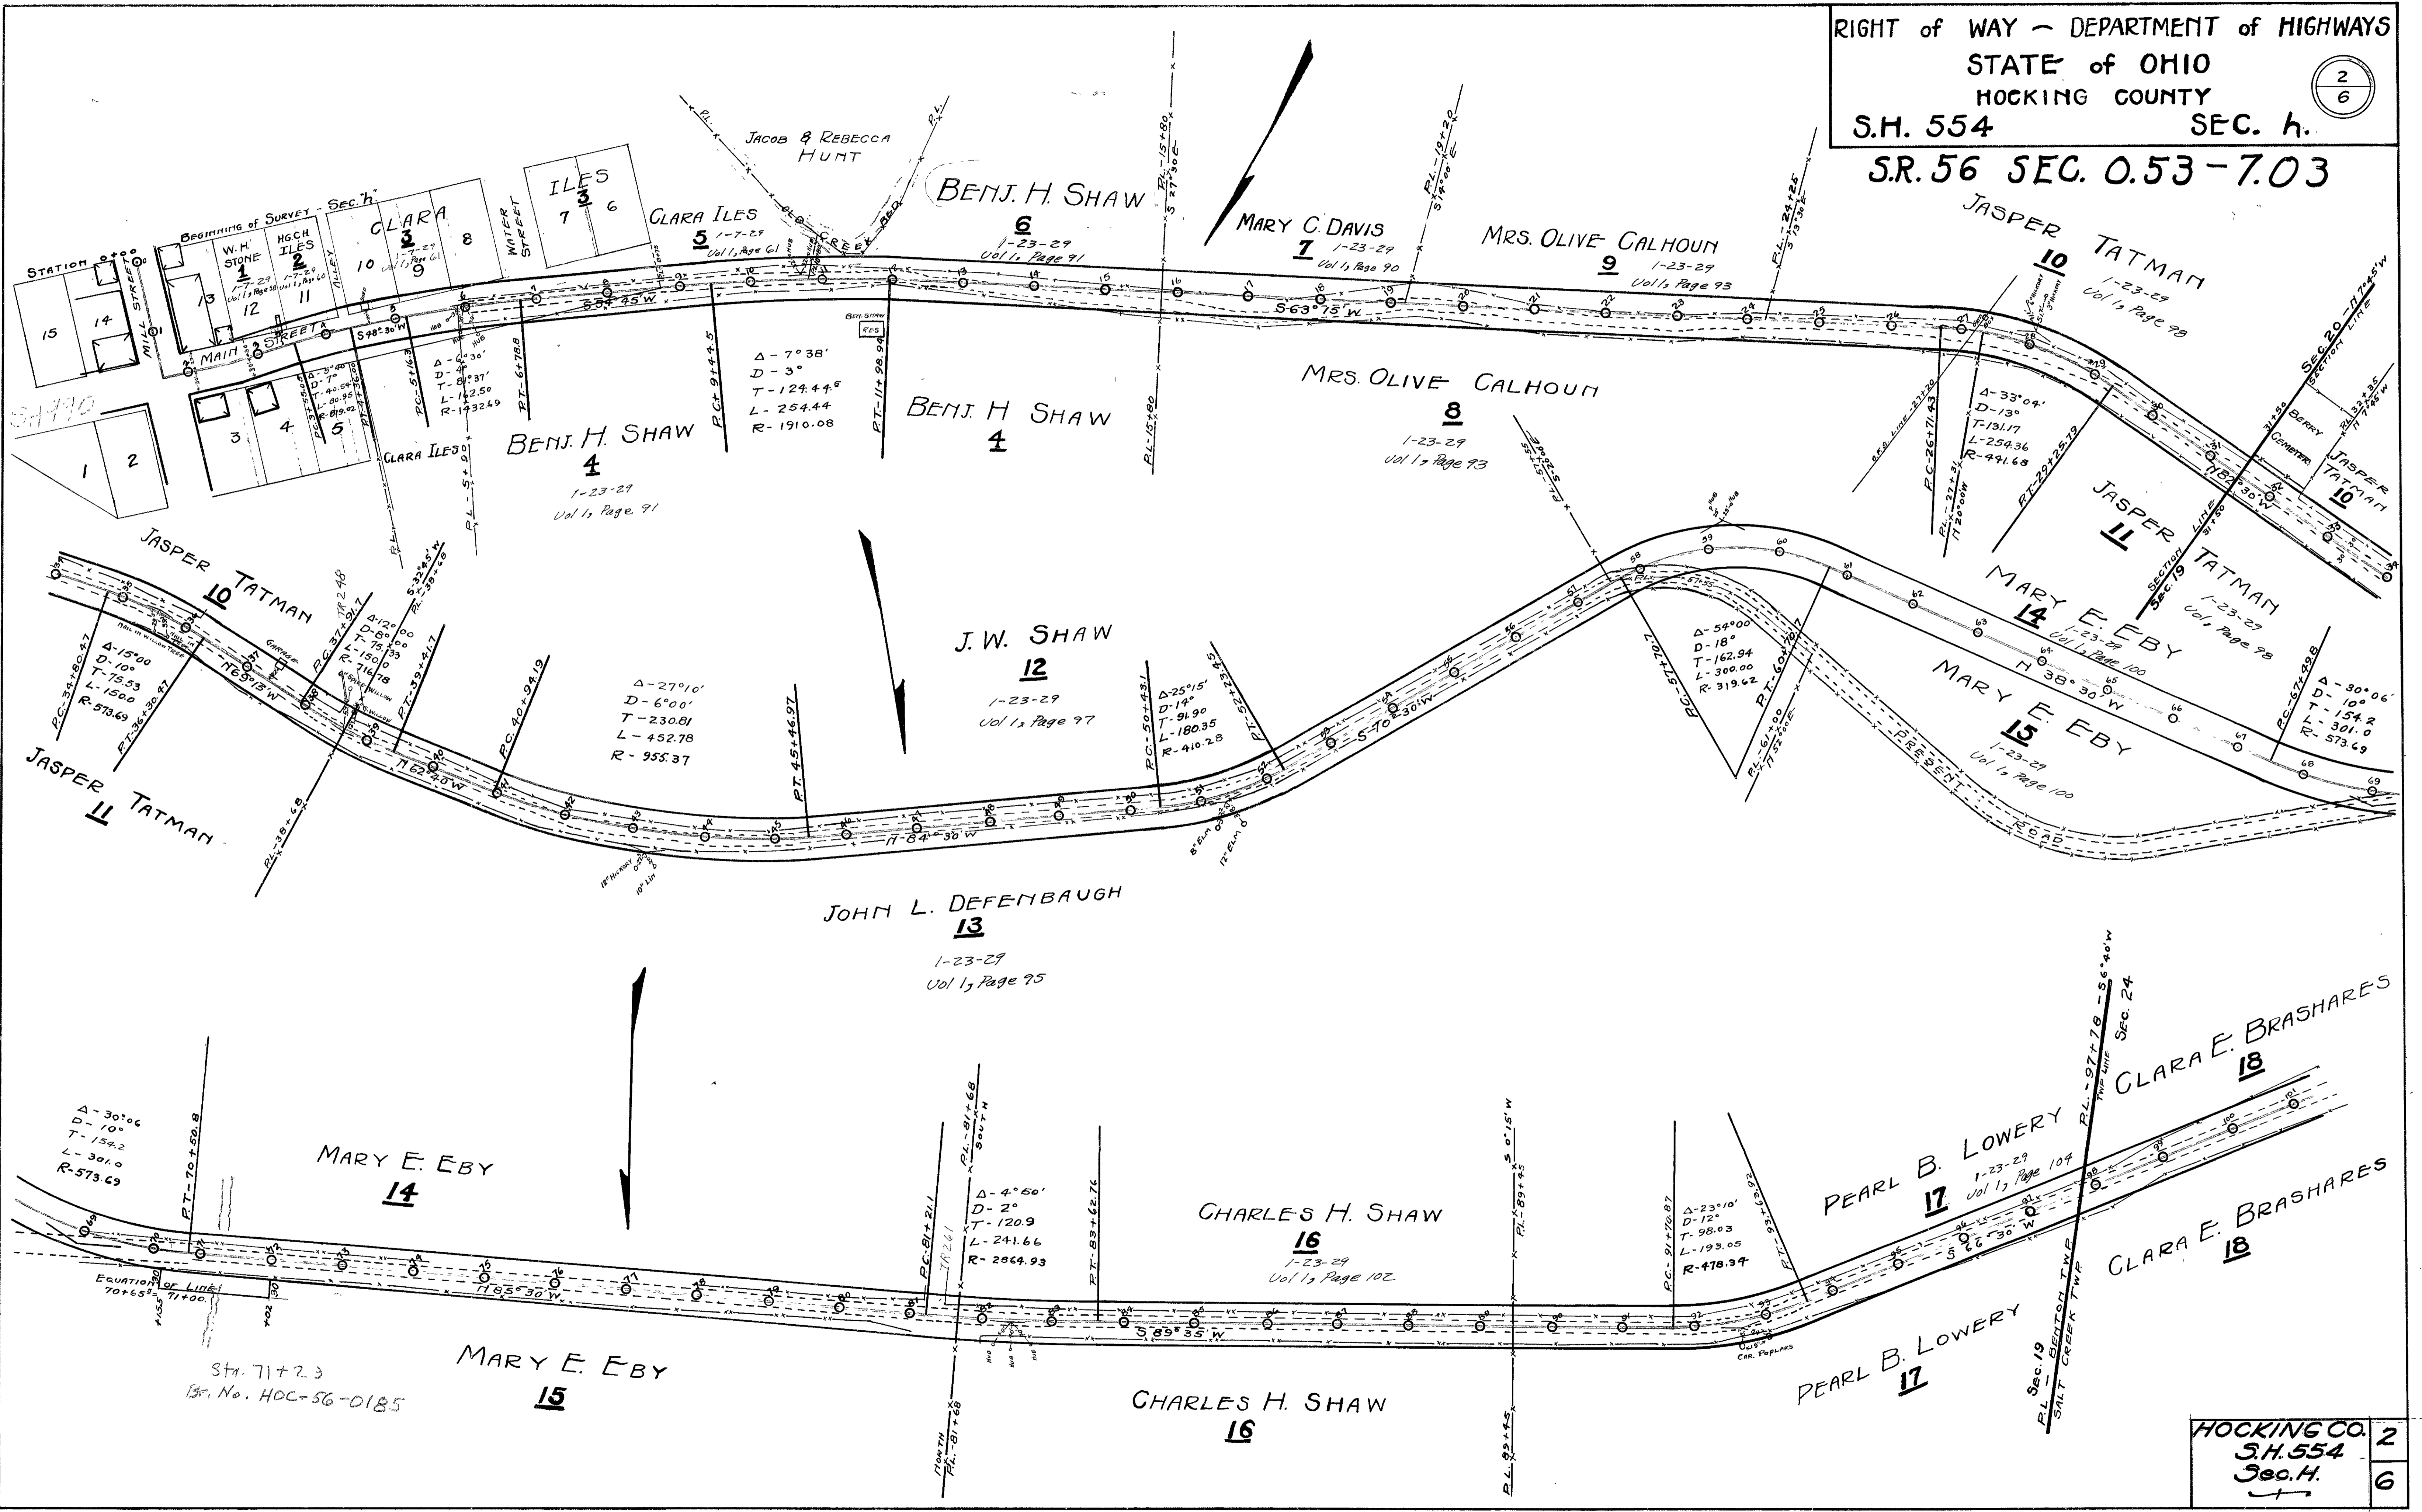


RIGHT of WAY - DEPARTMENT of HIGHWAYS
 STATE of OHIO
 HOCKING COUNTY
 S.H. 554 SEC. h.
 S.R. 56 SEC. 0.53-7.03

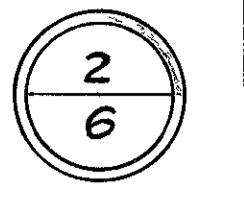

HOCKING CO.	2
S.H. 554	6
Sec. H.	