


S.R. 56 SEC. 0.53

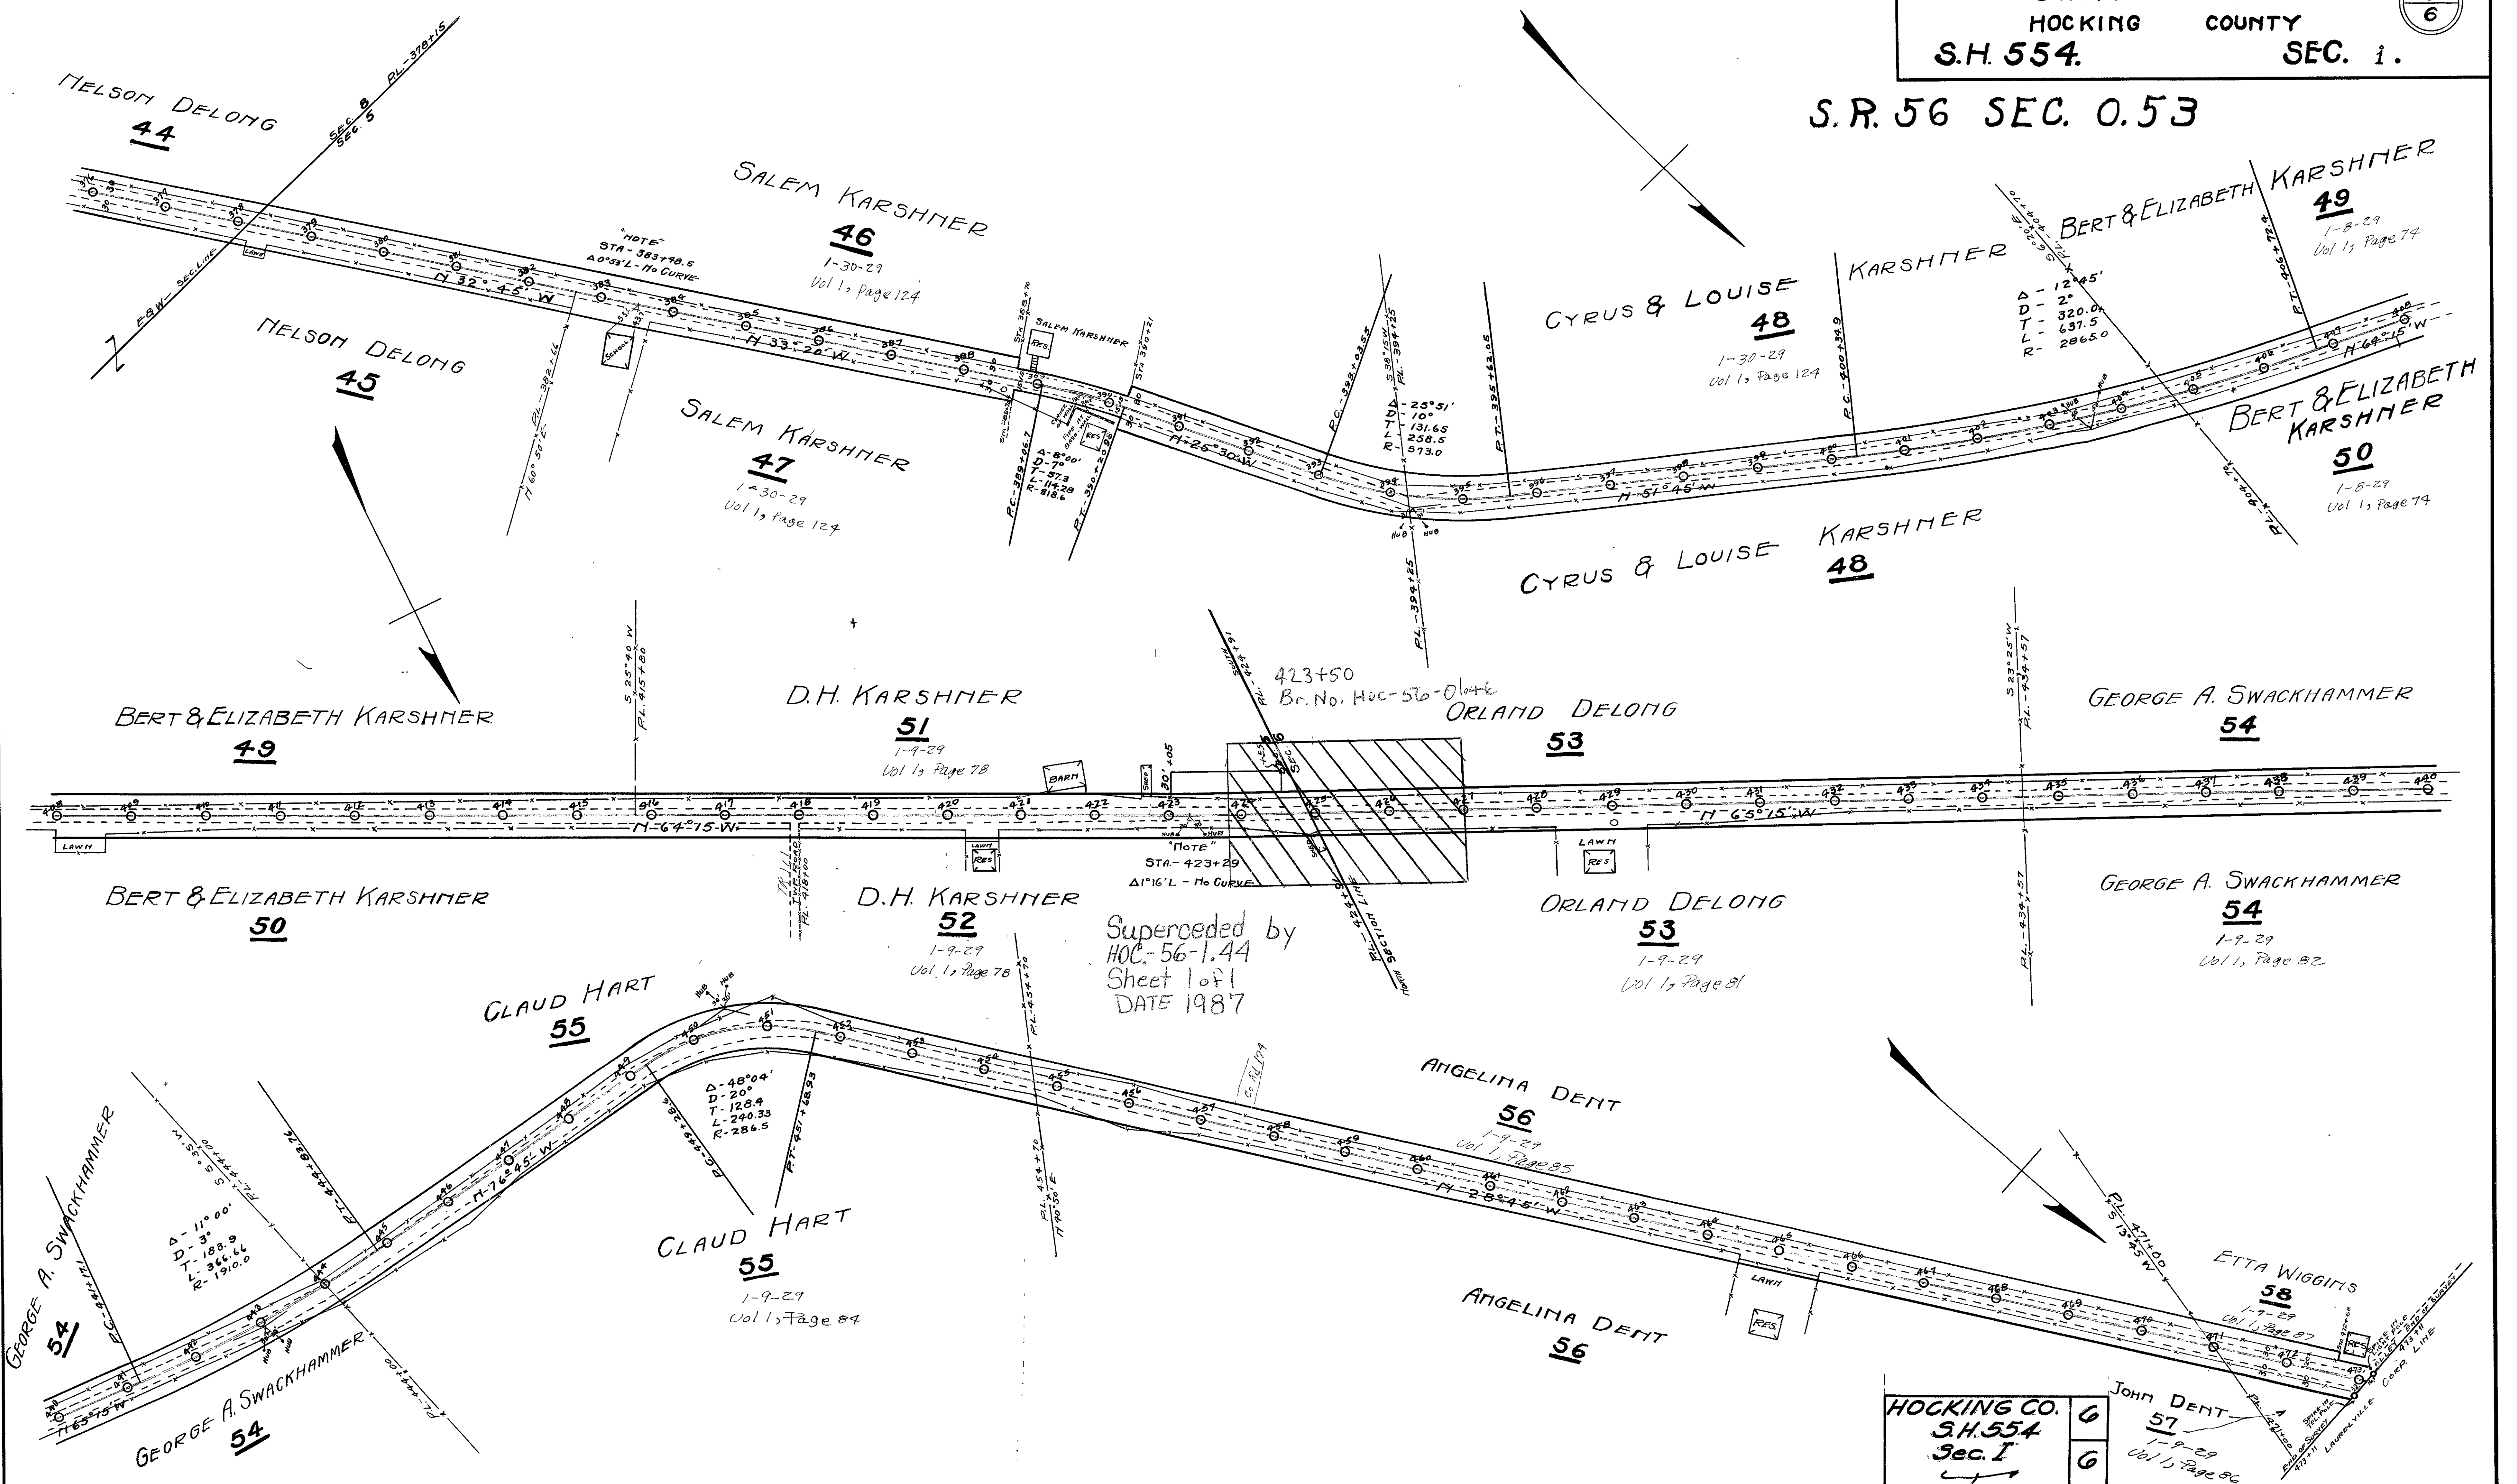

Note  
 STA. 423+29  
 Δ1°16' L - No CURVE

Superseded by  
 HOC-56-1.44  
 Sheet 1 of 1  
 DATE 1987

HOCKING CO.  
 S.H. 554  
 Sec. I

JOHN DENT  
 57  
 1-9-29  
 Vol. 1, Page 86

1-9-29  
 Vol. 1, Page 82

1-9-29  
 Vol. 1, Page 78

1-9-29  
 Vol. 1, Page 81

1-9-29  
 Vol. 1, Page 85

1-9-29  
 Vol. 1, Page 87

1-9-29  
 Vol. 1, Page 84

1-8-29  
 Vol. 1, Page 74

1-8-29  
 Vol. 1, Page 74

1-30-29  
 Vol. 1, Page 124

1-30-29  
 Vol. 1, Page 124

1-30-29  
 Vol. 1, Page 124