

COUNTY OF HOCKING, SALT CREEK TWP  
SEC. 15, T. 11, R. 19

G.P.S. 11/87	HOC-56-4.40	OHIO 5
FEDERAL PROJECT BRS-823(5)	STATE JOB No. 105330	

R/W PLAN  
PART I

I HEREBY CERTIFY THAT THE SECTION OF TOWNSHIP ROAD SHOWN HERE ON HAS BEEN CONSTRUCTED IN ACCORDANCE WITH THE PLANS AND SPECIFICATION.

DATE: 9-1-89

Joseph L. Leach, P.E.  
DISTRICT DEPUTY DIRECTOR

I FIND THAT THE SECTION OF ROAD SHOWN BY THE CROSS-HATCHED AREA HAS BEEN CONSTRUCTED IN A SATISFACTORY MANNER AND ARE IN GOOD REPAIR.


DATE: 11-20-89

William R. Shaw  
HOCKING COUNTY ENGINEER

THE CROSS-HATCHED AREA OF THIS PLAN APPROVED AND ACCEPTED BY US ON THIS 21<sup>ST</sup> DAY OF NOVEMBER, 1989 FOR MAINTENANCE AND PUBLIC USE.

BOARD OF COMMISSIONERS  
HOCKING COUNTY, OHIO

Carl W. Rich,  
Robert E. Dambrosius,  
Kevin E. Javille

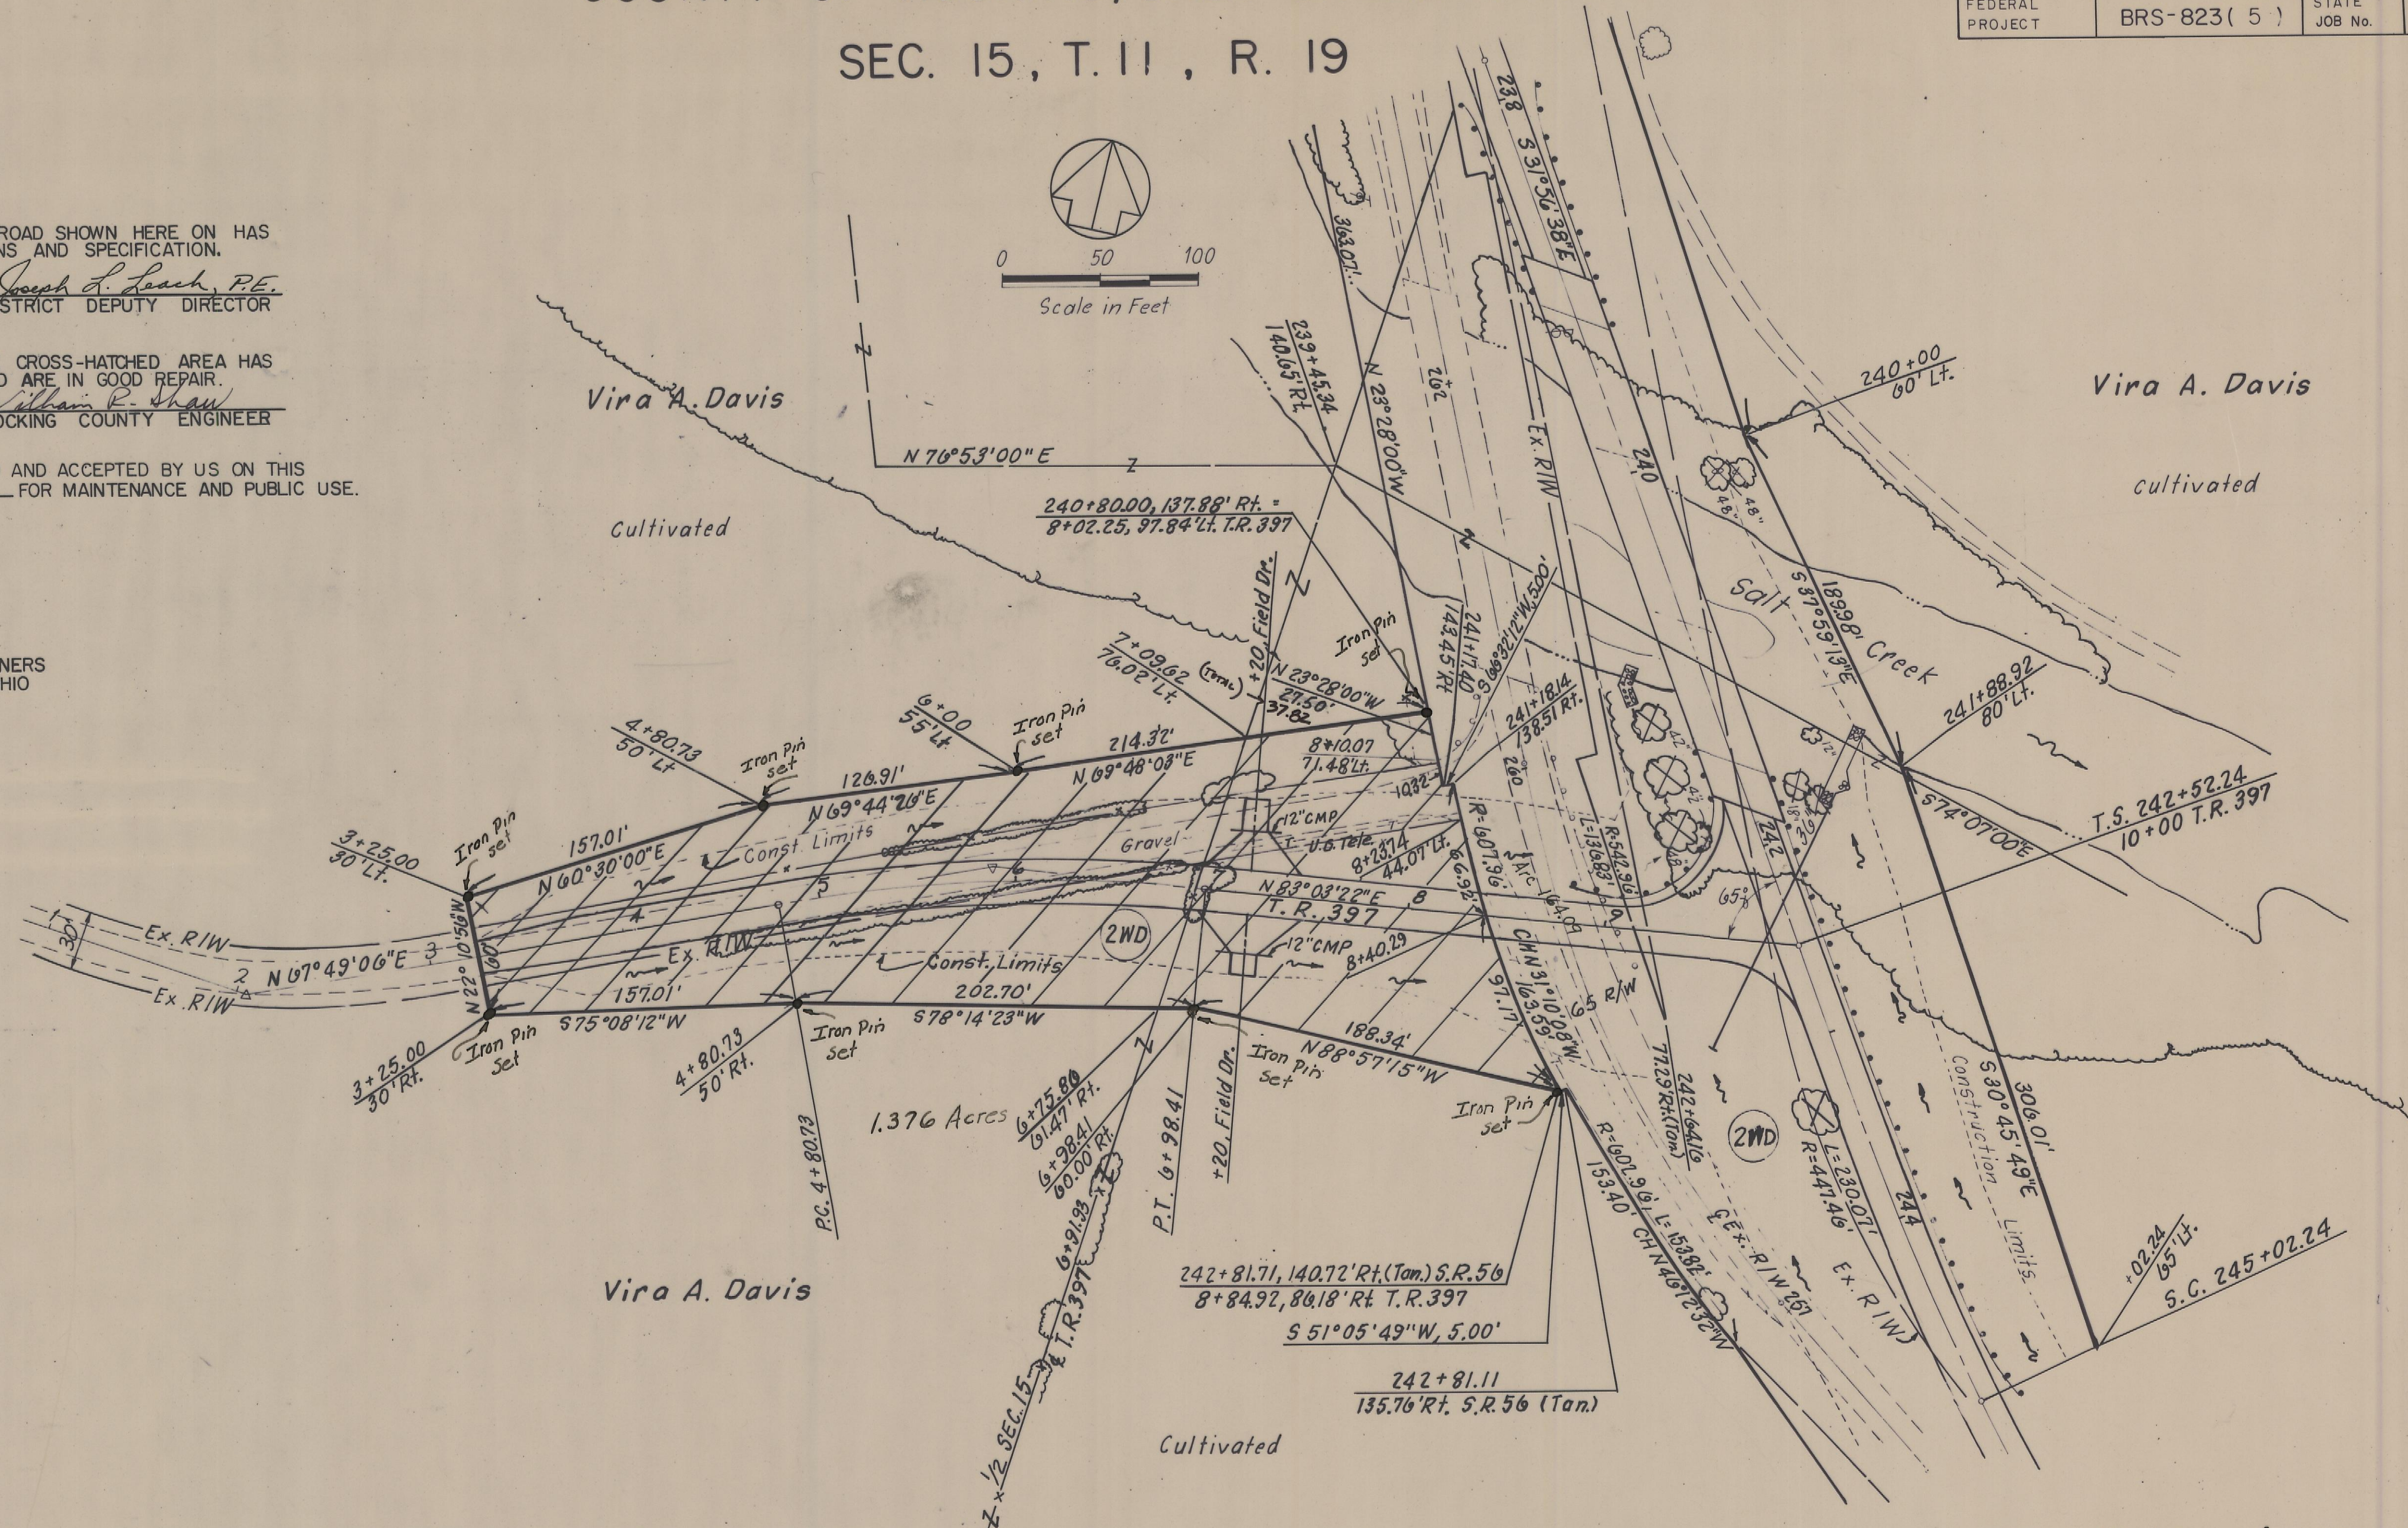

CURVE DATA T.R. 397  
P.I. Bk. Sta. 5+90.22  
D = 7° 00' 00"  
Δ = 15° 14' 16" Rt.  
T = 109.49'  
E = 7.29'  
L = 217.68'  
R = 818.51'

Cross-hatched Area of Twp Rd 397 transferred to Hocking County on February 12, 1990 and recorded in the Director's Journal Volume 19 Page 40

T.R. 397 RIGHT OF WAY 3+00 TO 10+00

84

48