
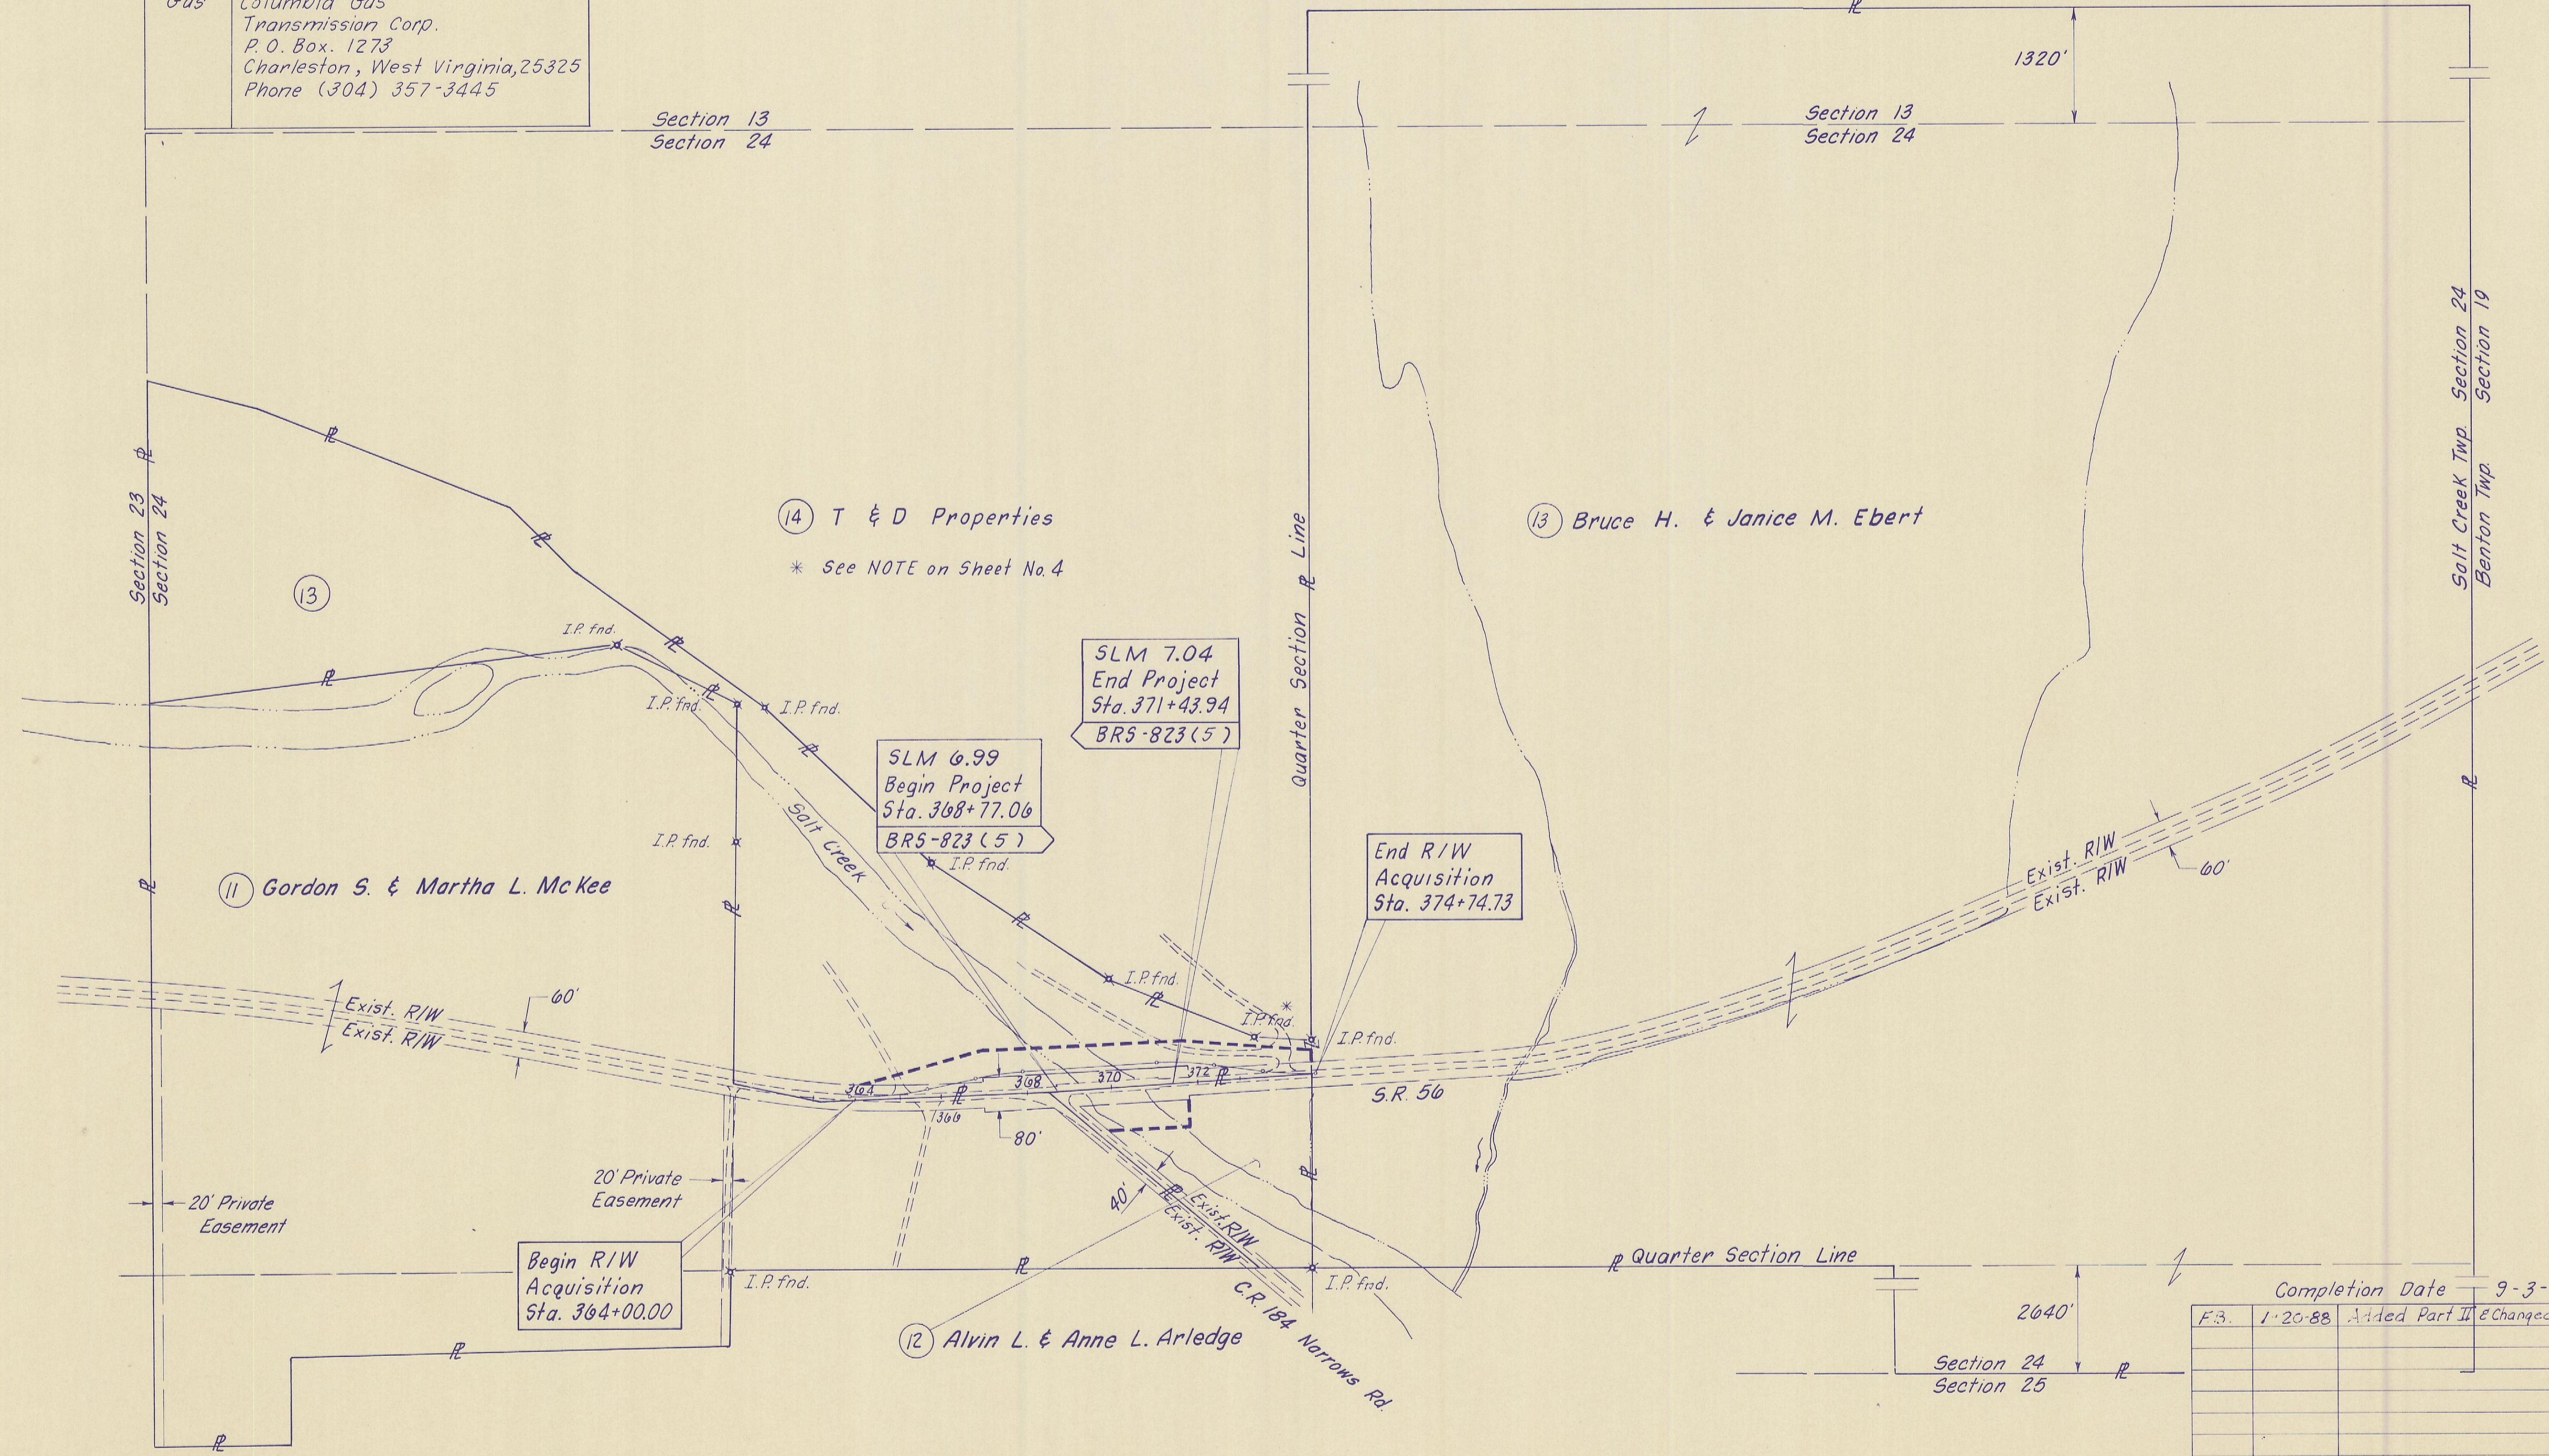


UTILITY OWNERS	
TYPE	NAME & ADDRESS
Power	South Central Power Company P.O. Box 250 Lancaster, Ohio 43130 Phone (614) 653-4422
Telephone	General Telephone Company of Ohio 754 West Union Street P.O. Box 430 Athens, Ohio 45701 Phone (614) 592-0540
Gas	Columbia Gas Transmission Corp. P.O. Box 1273 Charleston, West Virginia, 25325 Phone (304) 357-3445

CALC BY: G.P.S.	DATE: 3/87	HOC-56-6.99	OHIO	(33)
CHKD BY: JEL	DATE: 3/87		FHWA REGION 5	(35)
FEDERAL PROJECT: BRS-823 (5)	STATE JOB NO.	105330	R/W PLAN PART II	

PROPERTY MAP

COUNTY OF HOCKING, SALT CREEK TWP.
SEC. 24, T 11, R 19

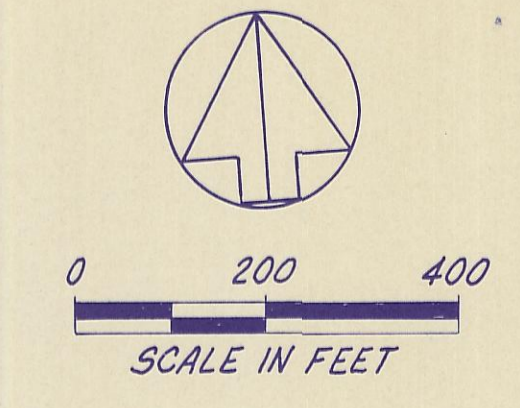

Completion Date		9-3-87
REV.	DATE	DESCRIPTION
	1-20-88	Added Part II & Changed Parcel Nos.