


MAP OF PATTONVILLE-GREENDALE ROAD

Beginning at Gravel Pike Co. Road in the Lands of Lewis Wolf, Sec. No. 3 Green T.P. thence N66°E, as Shown By Map, to Greendale, thence to H.V.R. Brick Plant in Sec. 5. All of said road in Green T.P. The Cross-sec., Profile and Plans are Shown. Culverts and Bridges are shown in their Respective Places.

April 9, 1923. EPH. SHAW.

Co. Surv.

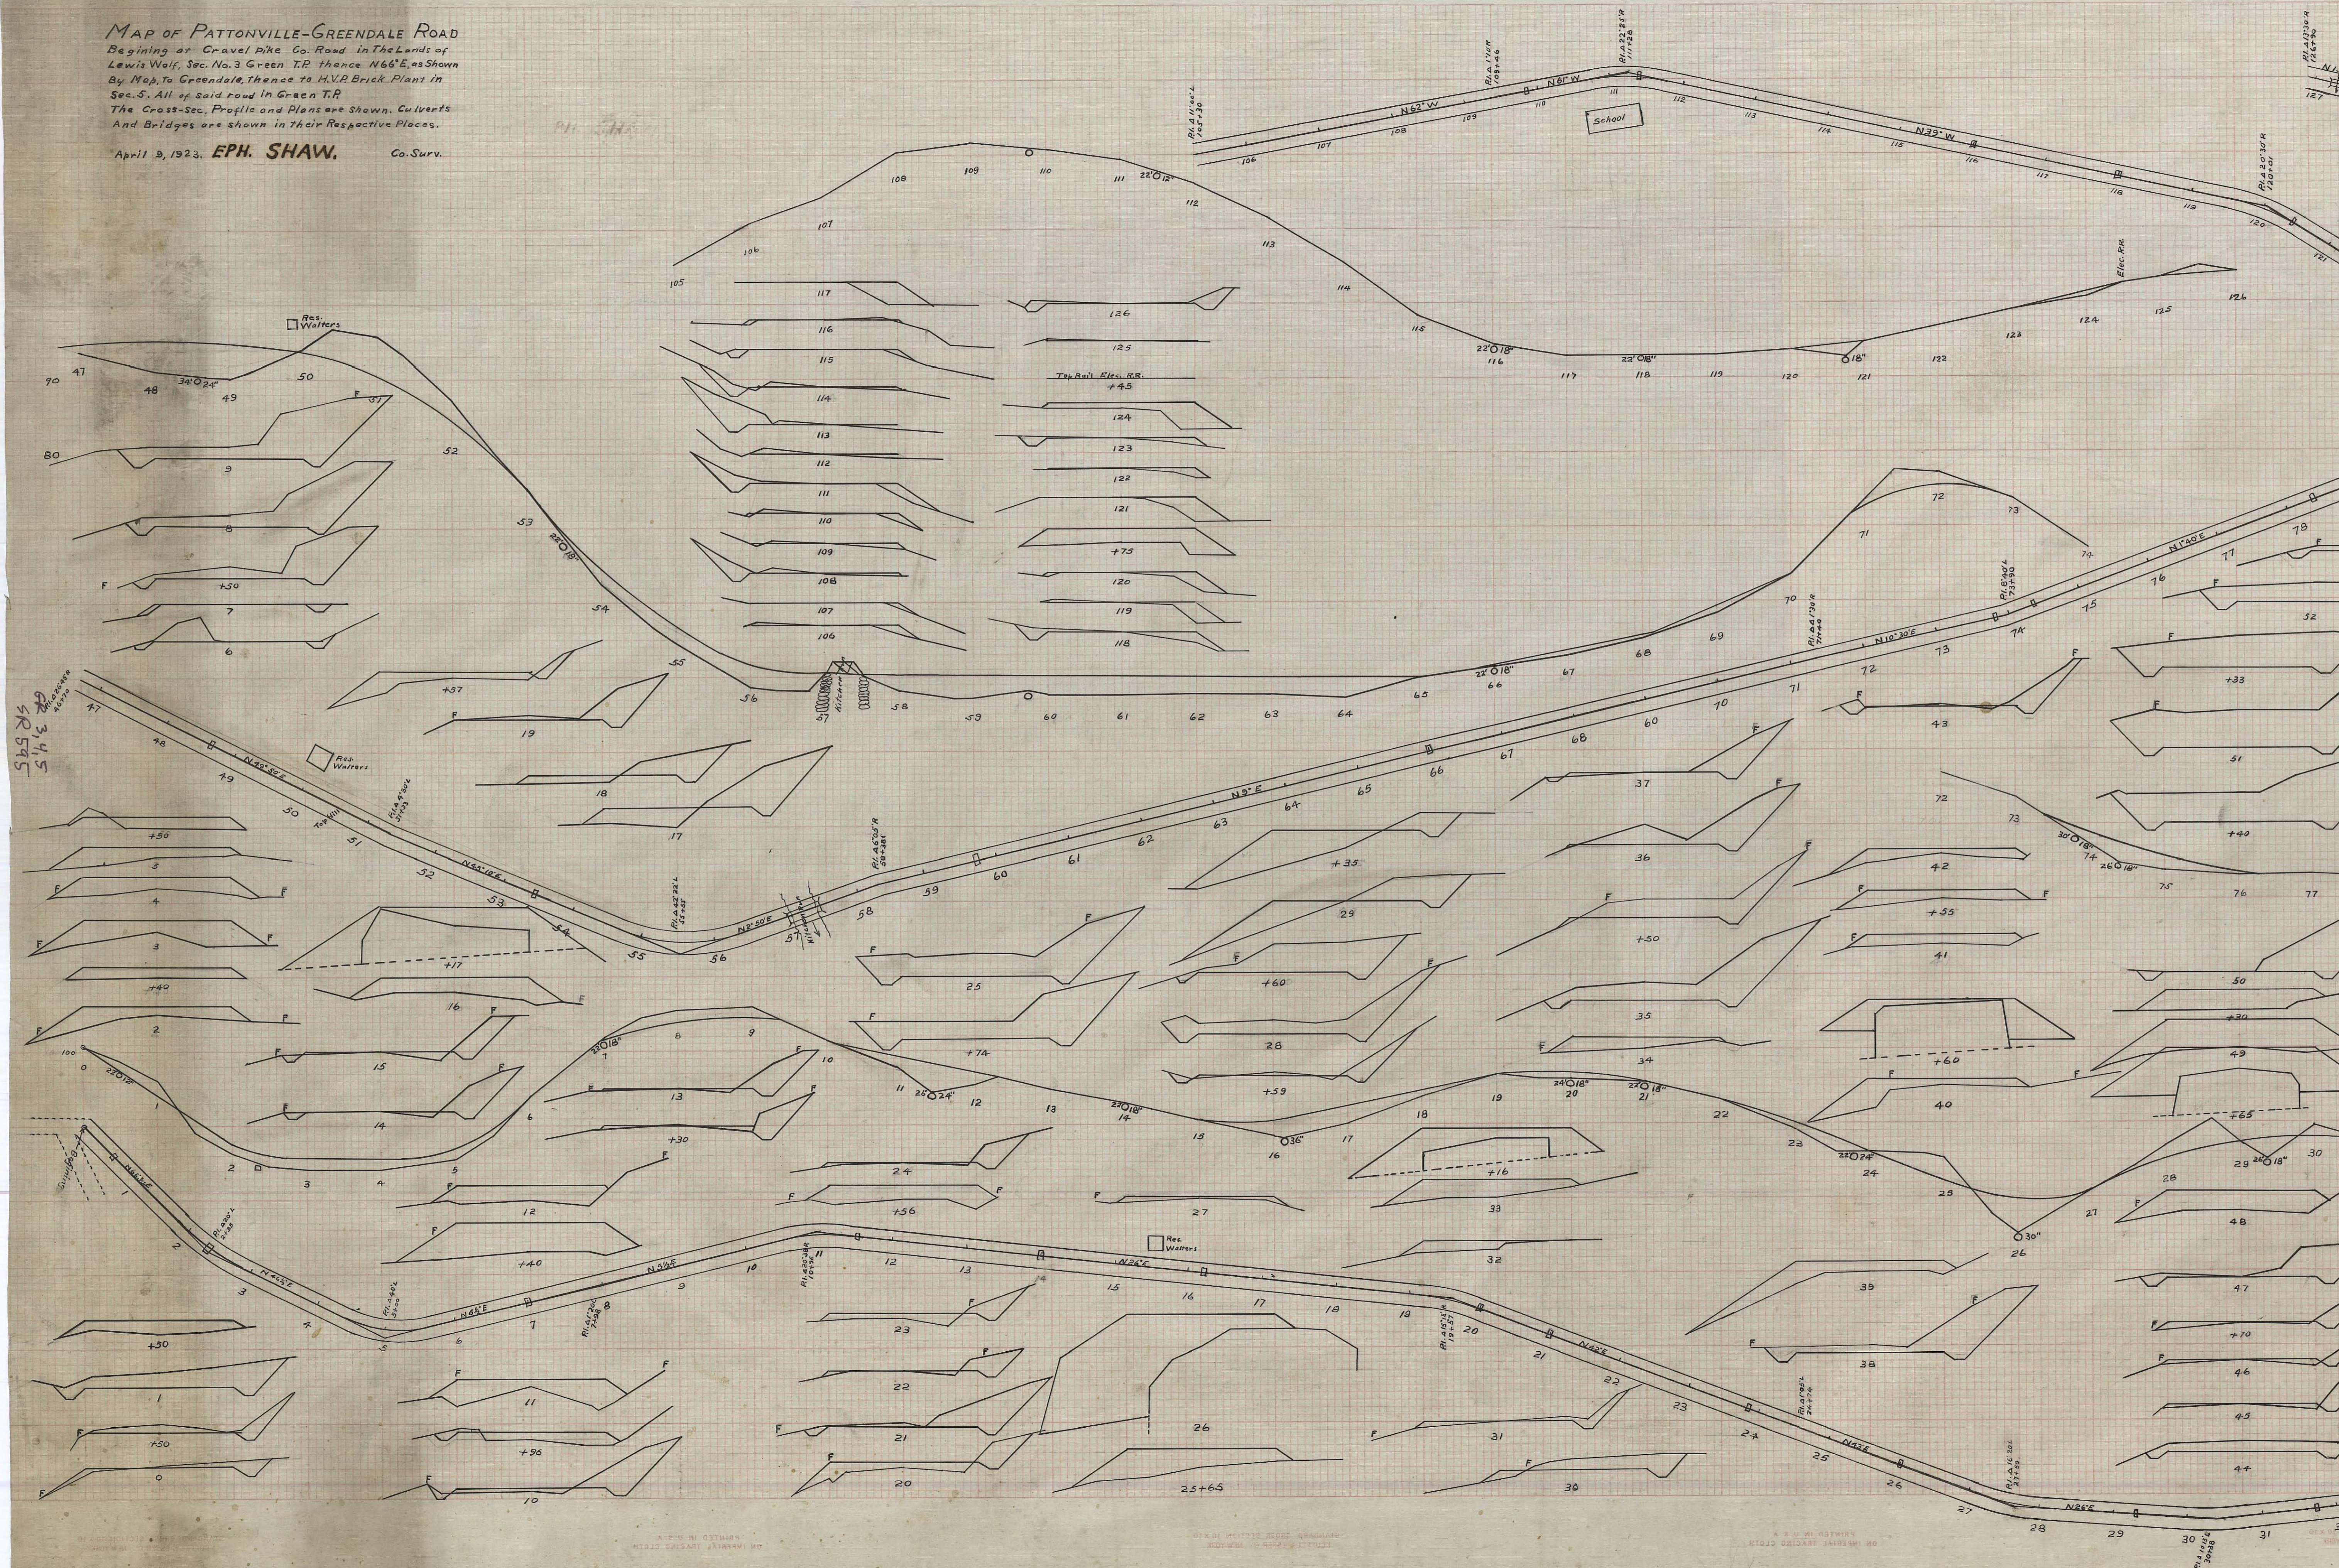

SR 595
3 4 5

043