


GREEN TOWNSHIP
T13-N, R-16-W, SEC. 14
LOT No. 6

CALC. BY: R.J.G.	CHKD. BY: R.L.A.	FHWA REGION	STATE	PROJECT
DATE: 6/93	DATE: 7/93	5	OHIO	

32
33
3
4

HOCKING COUNTY
HOC-595-0.53
R/W SHEET
R/W ONLY
PID No. 10211
S.J.N. 108910

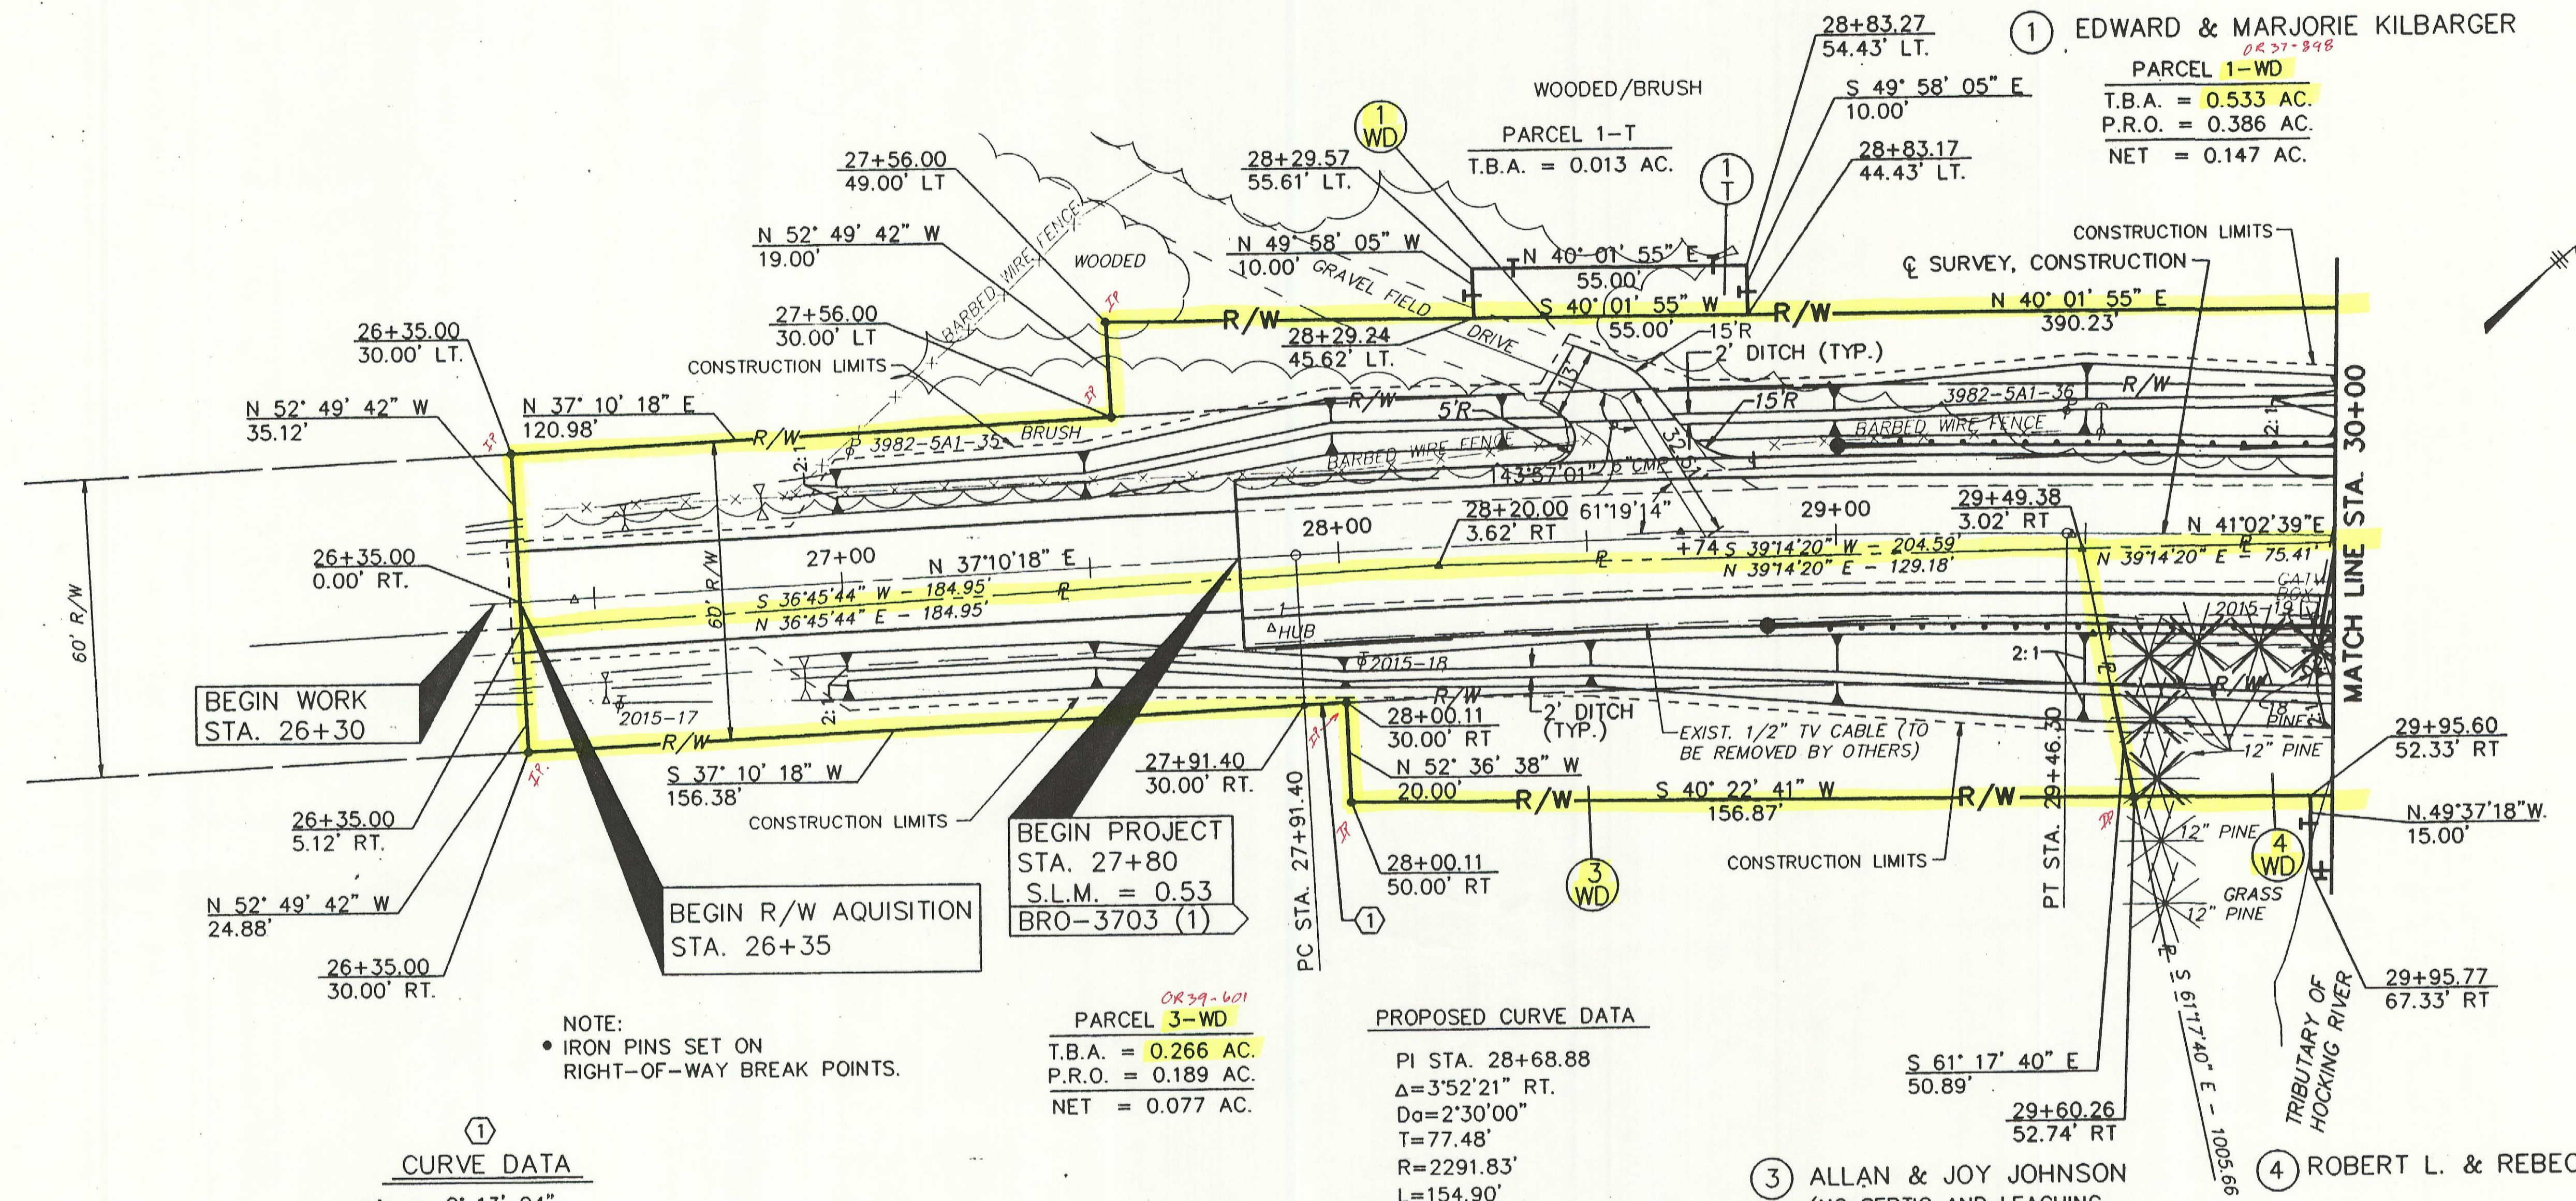

BEGIN WORK
STA. 26+30

BEGIN R/W ACQUISITION
STA. 26+35

BEGIN PROJECT
STA. 27+80
S.L.M. = 0.53
BRO-3703 (1)

NOTE:
• IRON PINS SET ON
RIGHT-OF-WAY BREAK POINTS.

①
CURVE DATA
Δ = 0° 13' 04"
R = 2261.83'
L = 8.60'
T = 4.30'
LC = 8.60'
CH BR = S 37° 16' 50" W

OR 39-601
PARCEL 3-WD
T.B.A. = 0.266 AC.
P.R.O. = 0.189 AC.
NET = 0.077 AC.

PROPOSED CURVE DATA
PI STA. 28+68.88
Δ=3°52'21" RT.
Do=2°30'00"
T=77.48'
R=2291.83'
L=154.90'
C=154.87'
E=1.31'
CH.BR.=N 39°06'29" E

③ ALLAN & JOY JOHNSON
(NO SEPTIC AND LEACHING
SYSTEM ON THIS PROPERTY)
CULTIVATED

④ ROBERT L. & REBECCA C. MONK
PLAN COMPLETION DATE: NOVEMBER 22, 1993

DURATION OF TEMPORARY = 12 MONTHS

REV.	DATE	DESCRIPTION

SUMMARY OF ADDITIONAL RIGHT OF WAY

STATE JOB No. 108910 PID No. 10211

TOTAL NUMBER OF:
4 OWNERSHIPS
0 TOTAL TAKES
0 OWNERSHIPS WITH STRUCTURES INVOLVED
0 OWNERSHIPS WITH "P" ITEMS

PARCEL	OWNER	AUDITOR'S PARCEL NUMBER	SHEET No.	OWNERS RECORD		RECORD AREA	TOTAL P.R.O.	GROSS TAKE	P.R.O. IN TAKE	NET TAKE	STRUCTURE	NET RESIDUE		TYPE FUND	REMARKS AND PERSONALTY	AS ACQUIRED	
				BOOK	PAGE							LEFT	RIGHT			BOOK	PAGE
1-WD	EDWARD & MARJORIE KILBARGER	6-000199	3,4	196	236	163.97 AC.	1.048 AC.	0.533 AC.	0.386 AC.	0.147 AC.	--	163.437 AC.	--	STATE	NECESSARY TO COMPLETE GRADING FOR DRIVEWAY CONSTRUCTION	OR 37	898
1-T			3					0.013 AC.		0.013 AC.				STATE	NECESSARY TO COMPLETE GRADING FOR CHANNEL WORK		
1-T1			4					0.010 AC.		0.010 AC.				STATE			
2-WD	JOHN C. & BELVIA L. KIENZLE	6-000205	4	109	96	6.06 AC.	0.142 AC.	0.119 AC.	0.090 AC.	0.029 AC.	--	5.941 AC.	--	STATE		OR 37	896
3-WD	ALLAN & JOY JOHNSON	6-000198	3	207	535	105.67 AC.	0.746 AC.	0.266 AC.	0.189 AC.	0.077 AC.	--	--	105.404 AC.	STATE		OR 39	601
4-WD	ROBERT L. & REBECCA C. MONK	6-000209	3,4	220	31	7.46 AC.	0.229 AC.	0.294 AC.	0.229 AC.	0.065 AC.	--	--	7.166 AC.	STATE	NECESSARY TO COMPLETE GRADING FOR CHANNEL WORK		
4-T			3,4					0.011 AC.		0.011 AC.				STATE	NO RIGHT-OF-WAY REQUIRED		
5	JOAN BROWN	6-000210	4	151	82	0.72 AC.											

DATE: 11/01/93
CAD FILE: HOCWMP1
OPERATOR: MFB/JRM
PLOT SCALE: 1:20

RIGHT OF WAY DETAIL STA. 26+35 TO STA. 30+00