


STRUCTURE KEY

- RESIDENTIAL
- COMMERCIAL

HOCKING COUNTY, FALLS TOWNSHIP
CITY OF LOGAN
SECTION 10, T.14N., R.17W.

EBERT McBRROOM FIRST ALLOT. Lots 1Pt, 2Pt, 3Pt, 4Pt, 5Pt, 6Pt, 7Pt, 28, 29, 30, 31, 32, 33, & 34Pt
BRIGHT-OHIO, L.P., SUBDIVISION Lots 1, 2, 3, 4, 5, 6, 7
REMPEL'S GROVE SUBD. LOTS 1, 2,

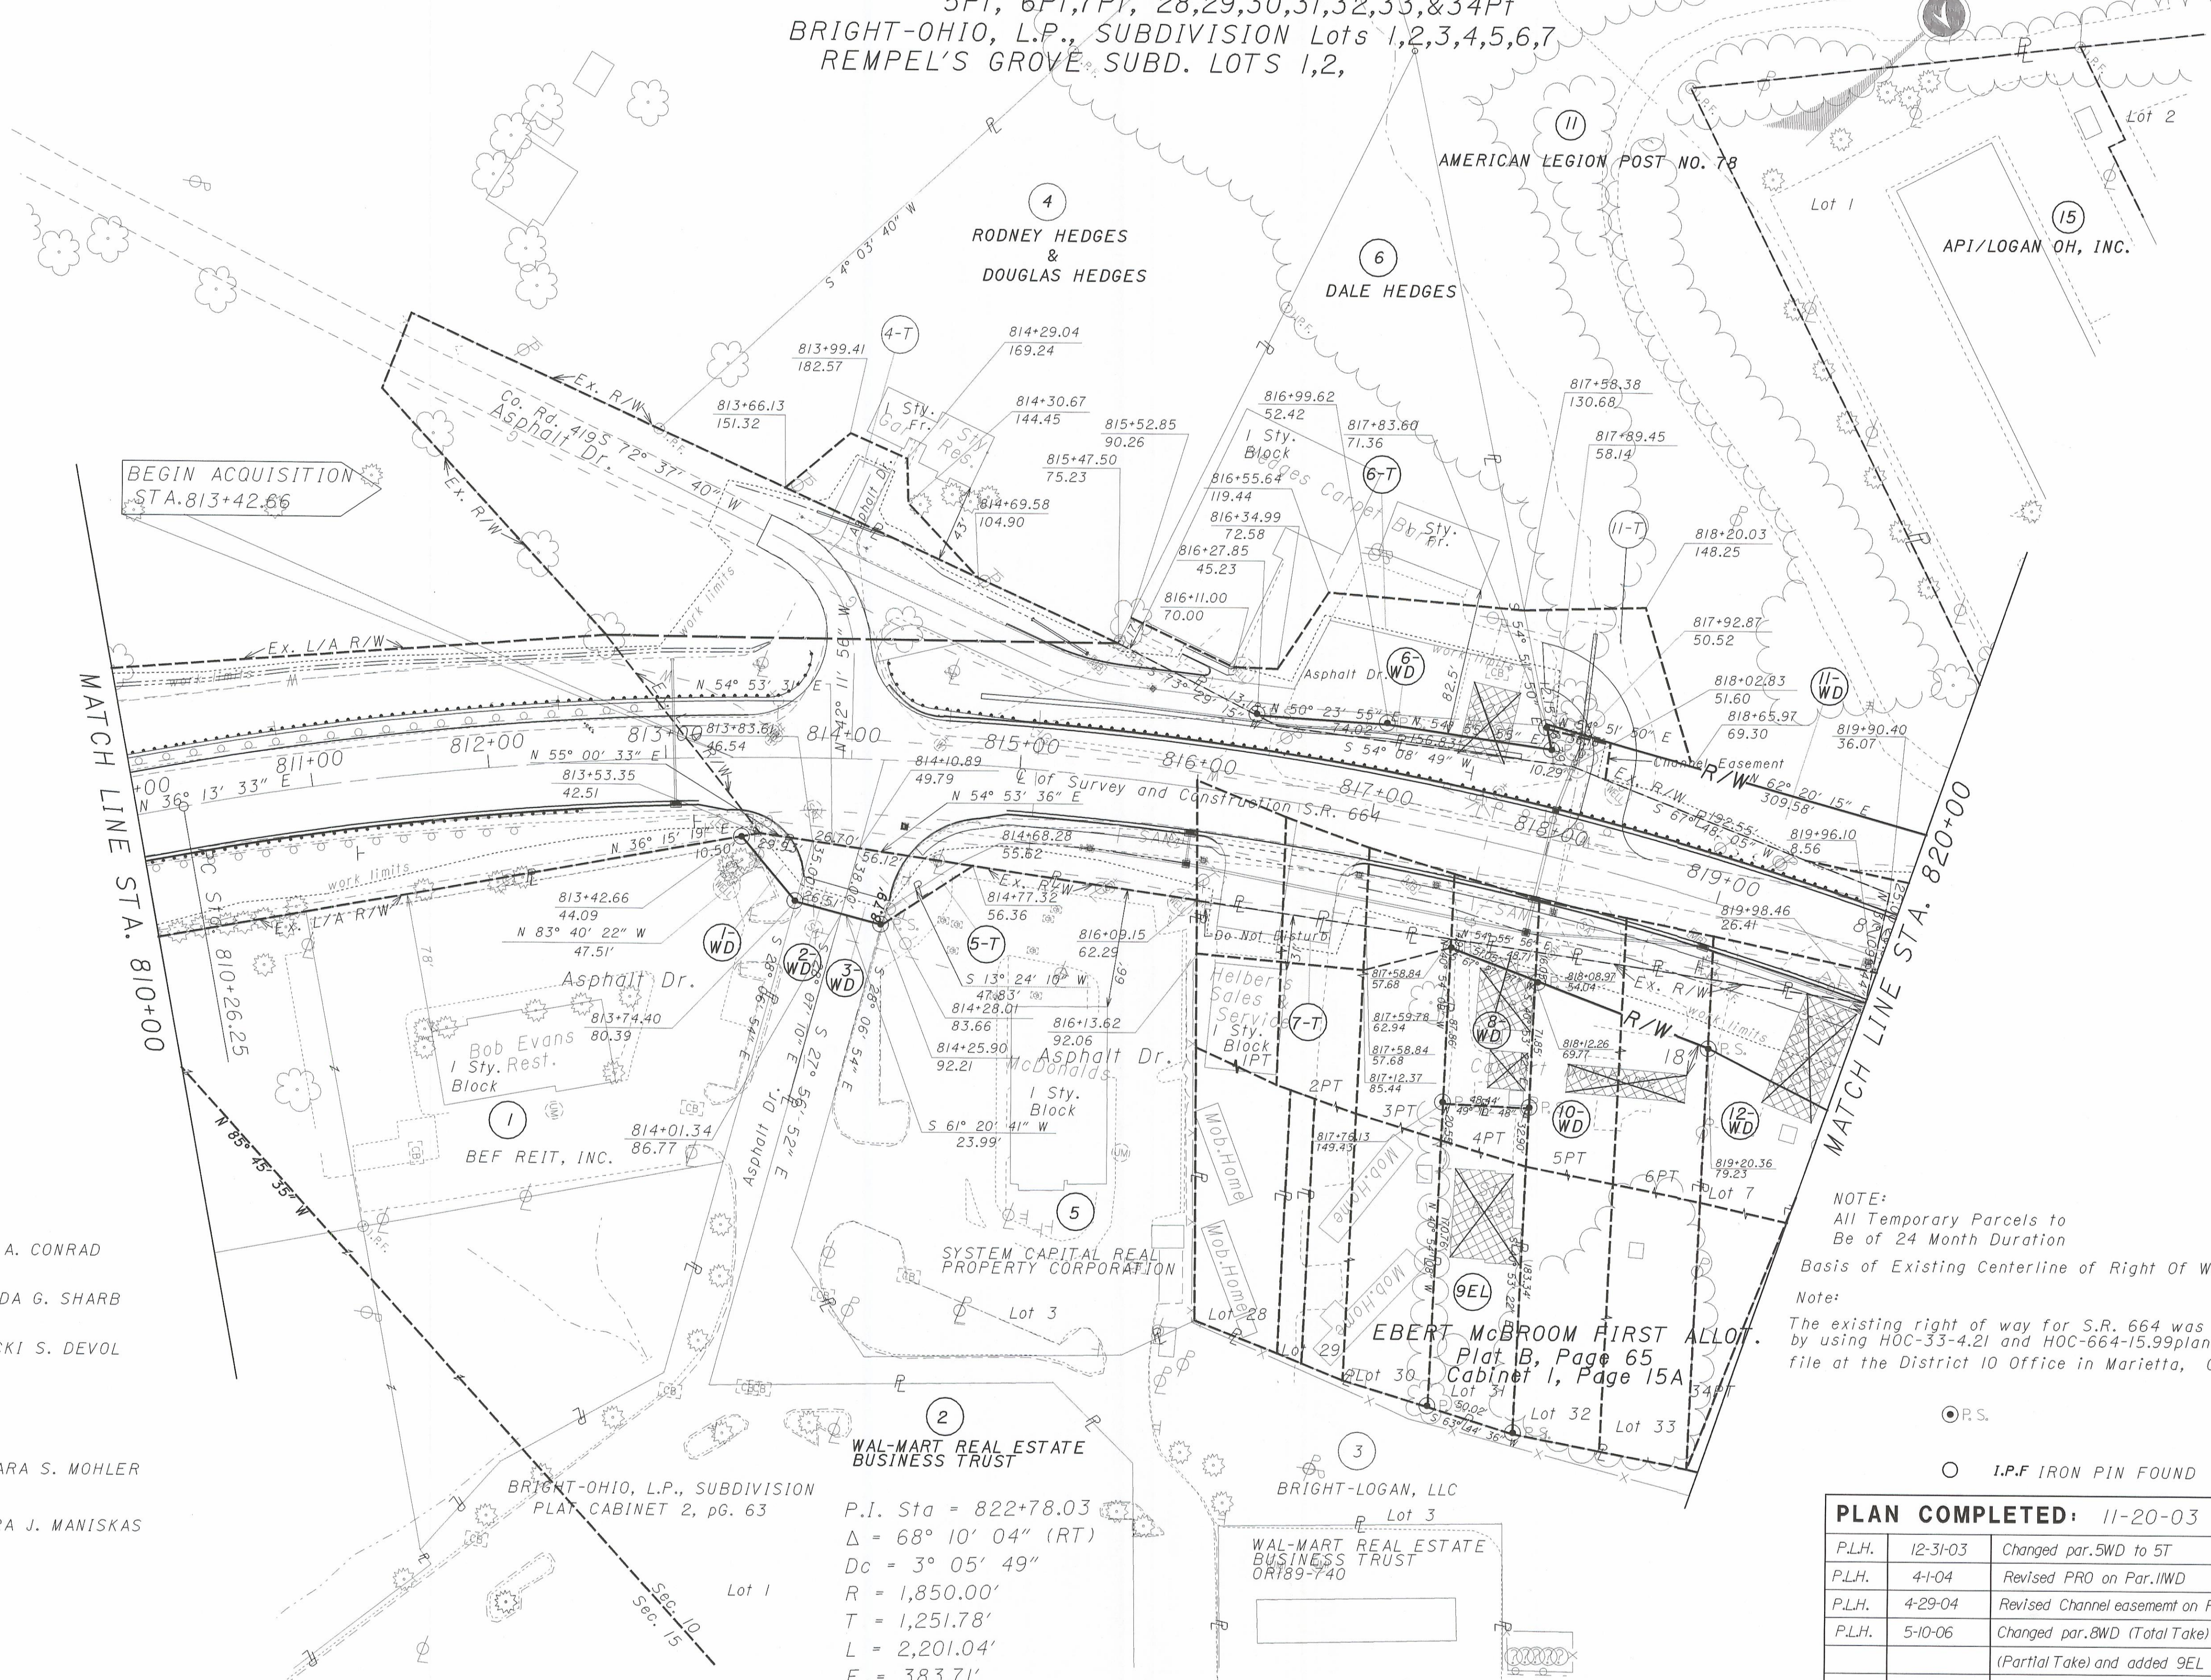

BEGIN ACQUISITION
STA. 813+42.66

MATCH LINE STA. 810+00

MATCH LINE STA. 820+00

- JOHN R. CONRAD & PEGGY A. CONRAD
- ⑦ VAUGHN E. SHARB & BRENDA G. SHARB
- ⑧ MICHAEL D. NIHISER & VICKI S. DEVOL
- ⑨ STATE OF OHIO
- ⑩ JAMES W. MOHLER & BARBARA S. MOHLER
- ⑫ NICK A. MANISKAS & SANDRA J. MANISKAS

P.I. Sta = 822+78.03
Δ = 68° 10' 04" (RT)
Dc = 3° 05' 49"
R = 1,850.00'
T = 1,251.78'
L = 2,201.04'
E = 383.71'

NOTE:
All Temporary Parcels to Be of 24 Month Duration
Basis of Existing Centerline of Right Of Way
Note:
The existing right of way for S.R. 664 was determined by using HOC-33-4.21 and HOC-664-15.99 plans file at the District 10 Office in Marietta, Ohio.

PLAN COMPLETED: 11-20-03

P.L.H.	12-31-03	Changed par.5WD to 5T
P.L.H.	4-1-04	Revised PRO on Par.IWD
P.L.H.	4-29-04	Revised Channel easement on Par.IWD
P.L.H.	5-10-06	Changed par.8WD (Total Take) to 8WL (Partial Take) and added 9EL

REV	DATE	DESCRIPTION
209		
217		

PID NO.
22081

R/W DESIGNER
P.L.H.
R/W REVIEWER
R.F.R.

RIGHT OF WAY PLAN
STA. 810+00 TO STA. 820+00

HOC-664-15.16

9 / 13

209
217

i:\project\hoc664\p664r.w.dgn 11-MAY-2006 10:14AM phukill