


95099XS  
 Job No. 95099 Date 12/03/95 Drawn By KH,SB,HW

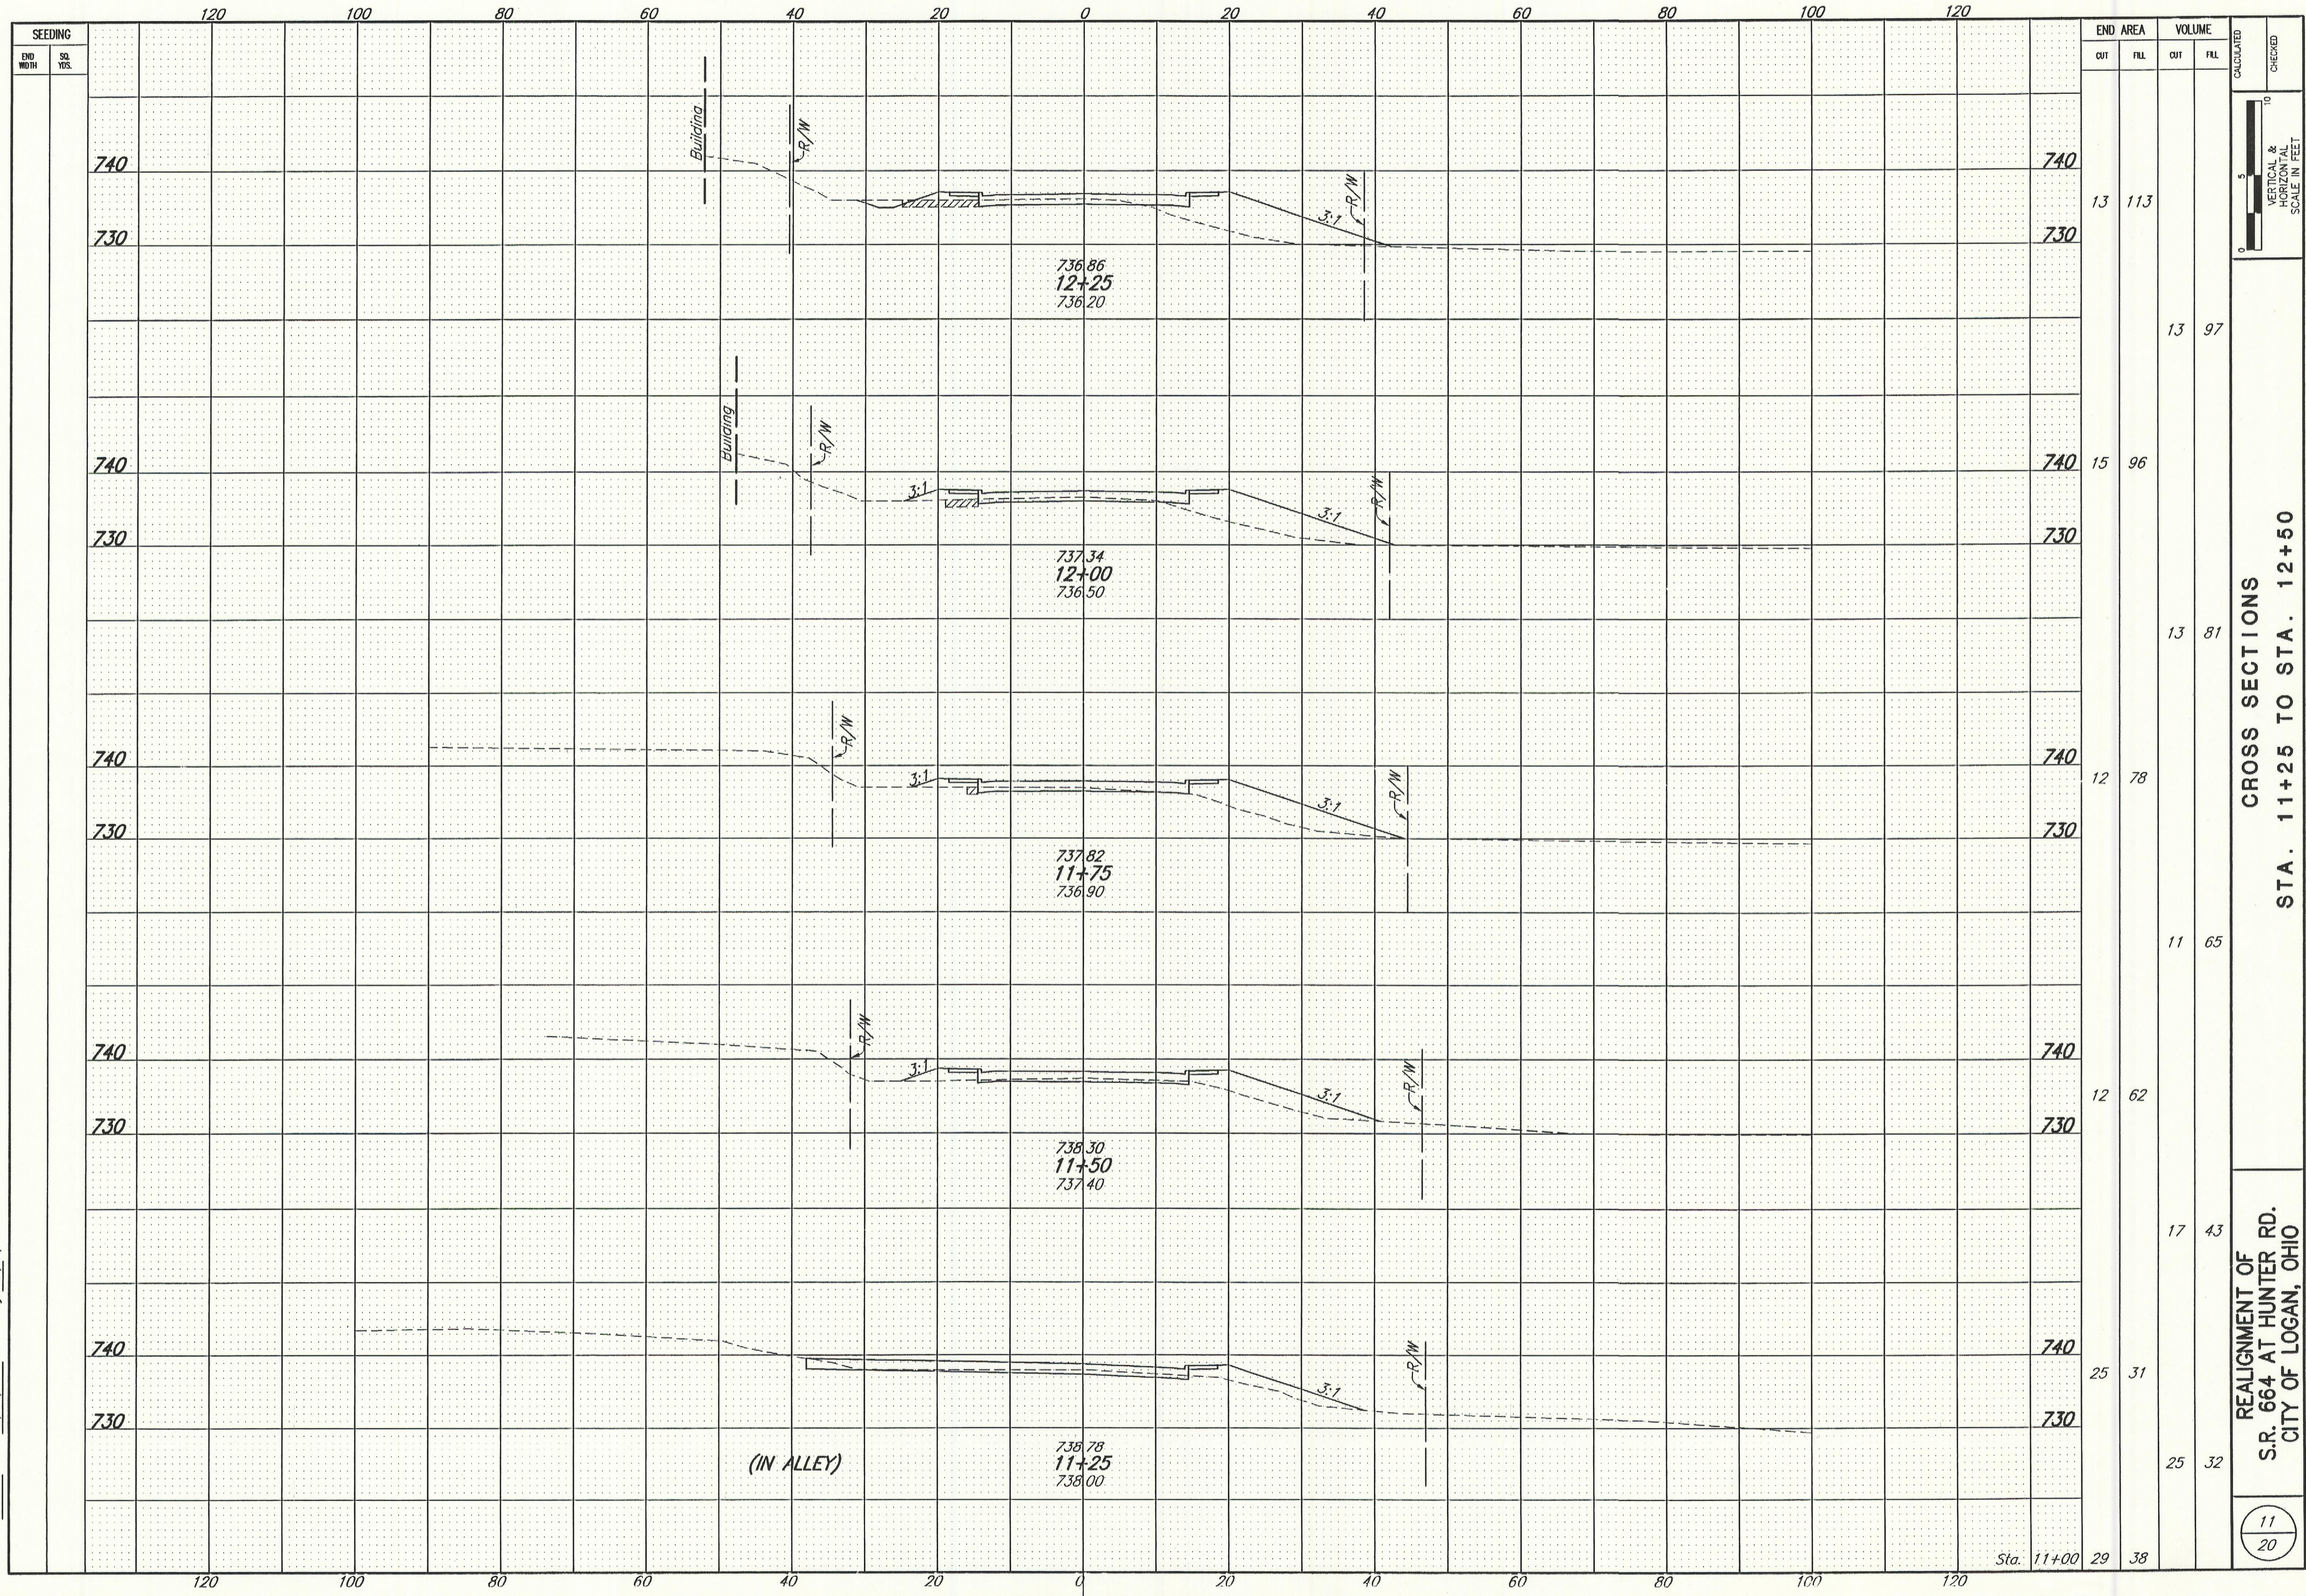

CROSS SECTIONS  
 STA. 11+25 TO STA. 12+50  
 REALIGNMENT OF  
 S.R. 664 AT HUNTER RD.  
 CITY OF LOGAN, OHIO

11  
20