


950991S
 Job No. 95099 Date 12/03/95 Drawn By KH,SE,HN

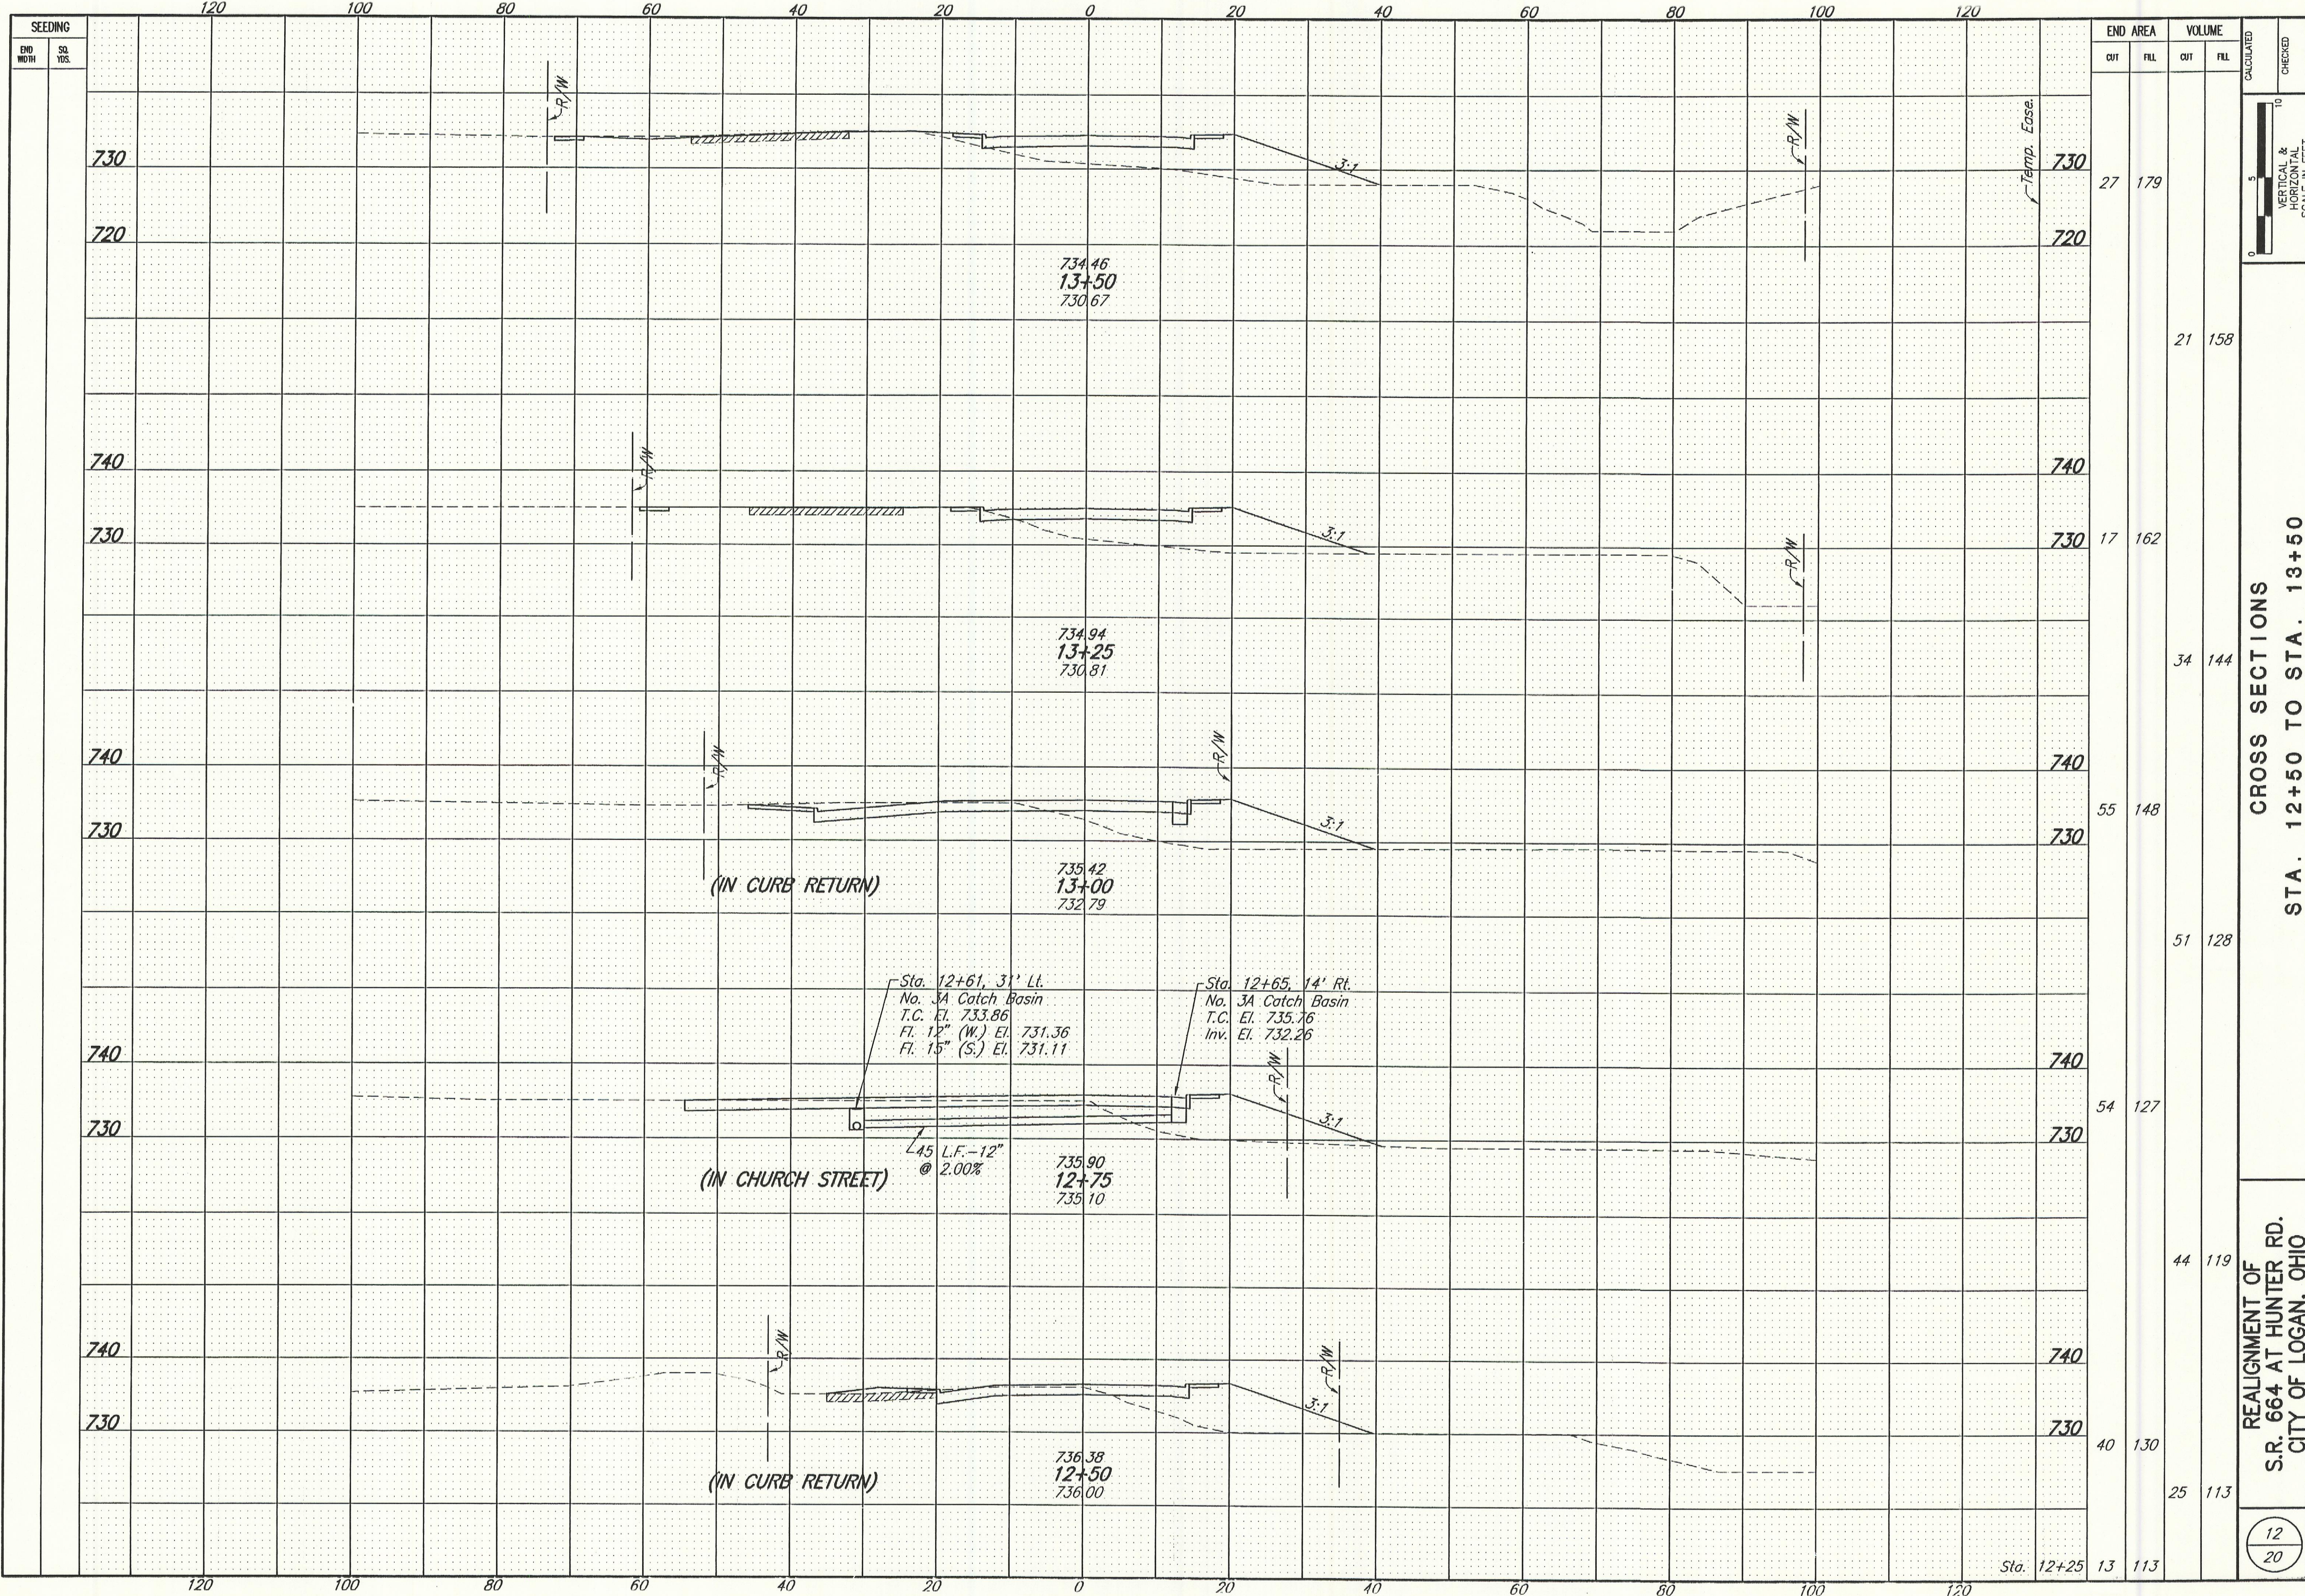

END AREA	VOLUME		CALCULATED	CHECKED
	CUT	FILL		
27	179			
		21	158	
17	162			
		34	144	
55	148			
		51	128	
54	127			
		44	119	
40	130			
		25	113	
13	113			

CROSS SECTIONS
 STA. 12+50 TO STA. 13+50

REALIGNMENT OF
 S.R. 664 AT HUNTER RD.
 CITY OF LOGAN, OHIO