


95099XS
 Job No. 95099 Date 12/04/95 Drawn By MHSB:HN

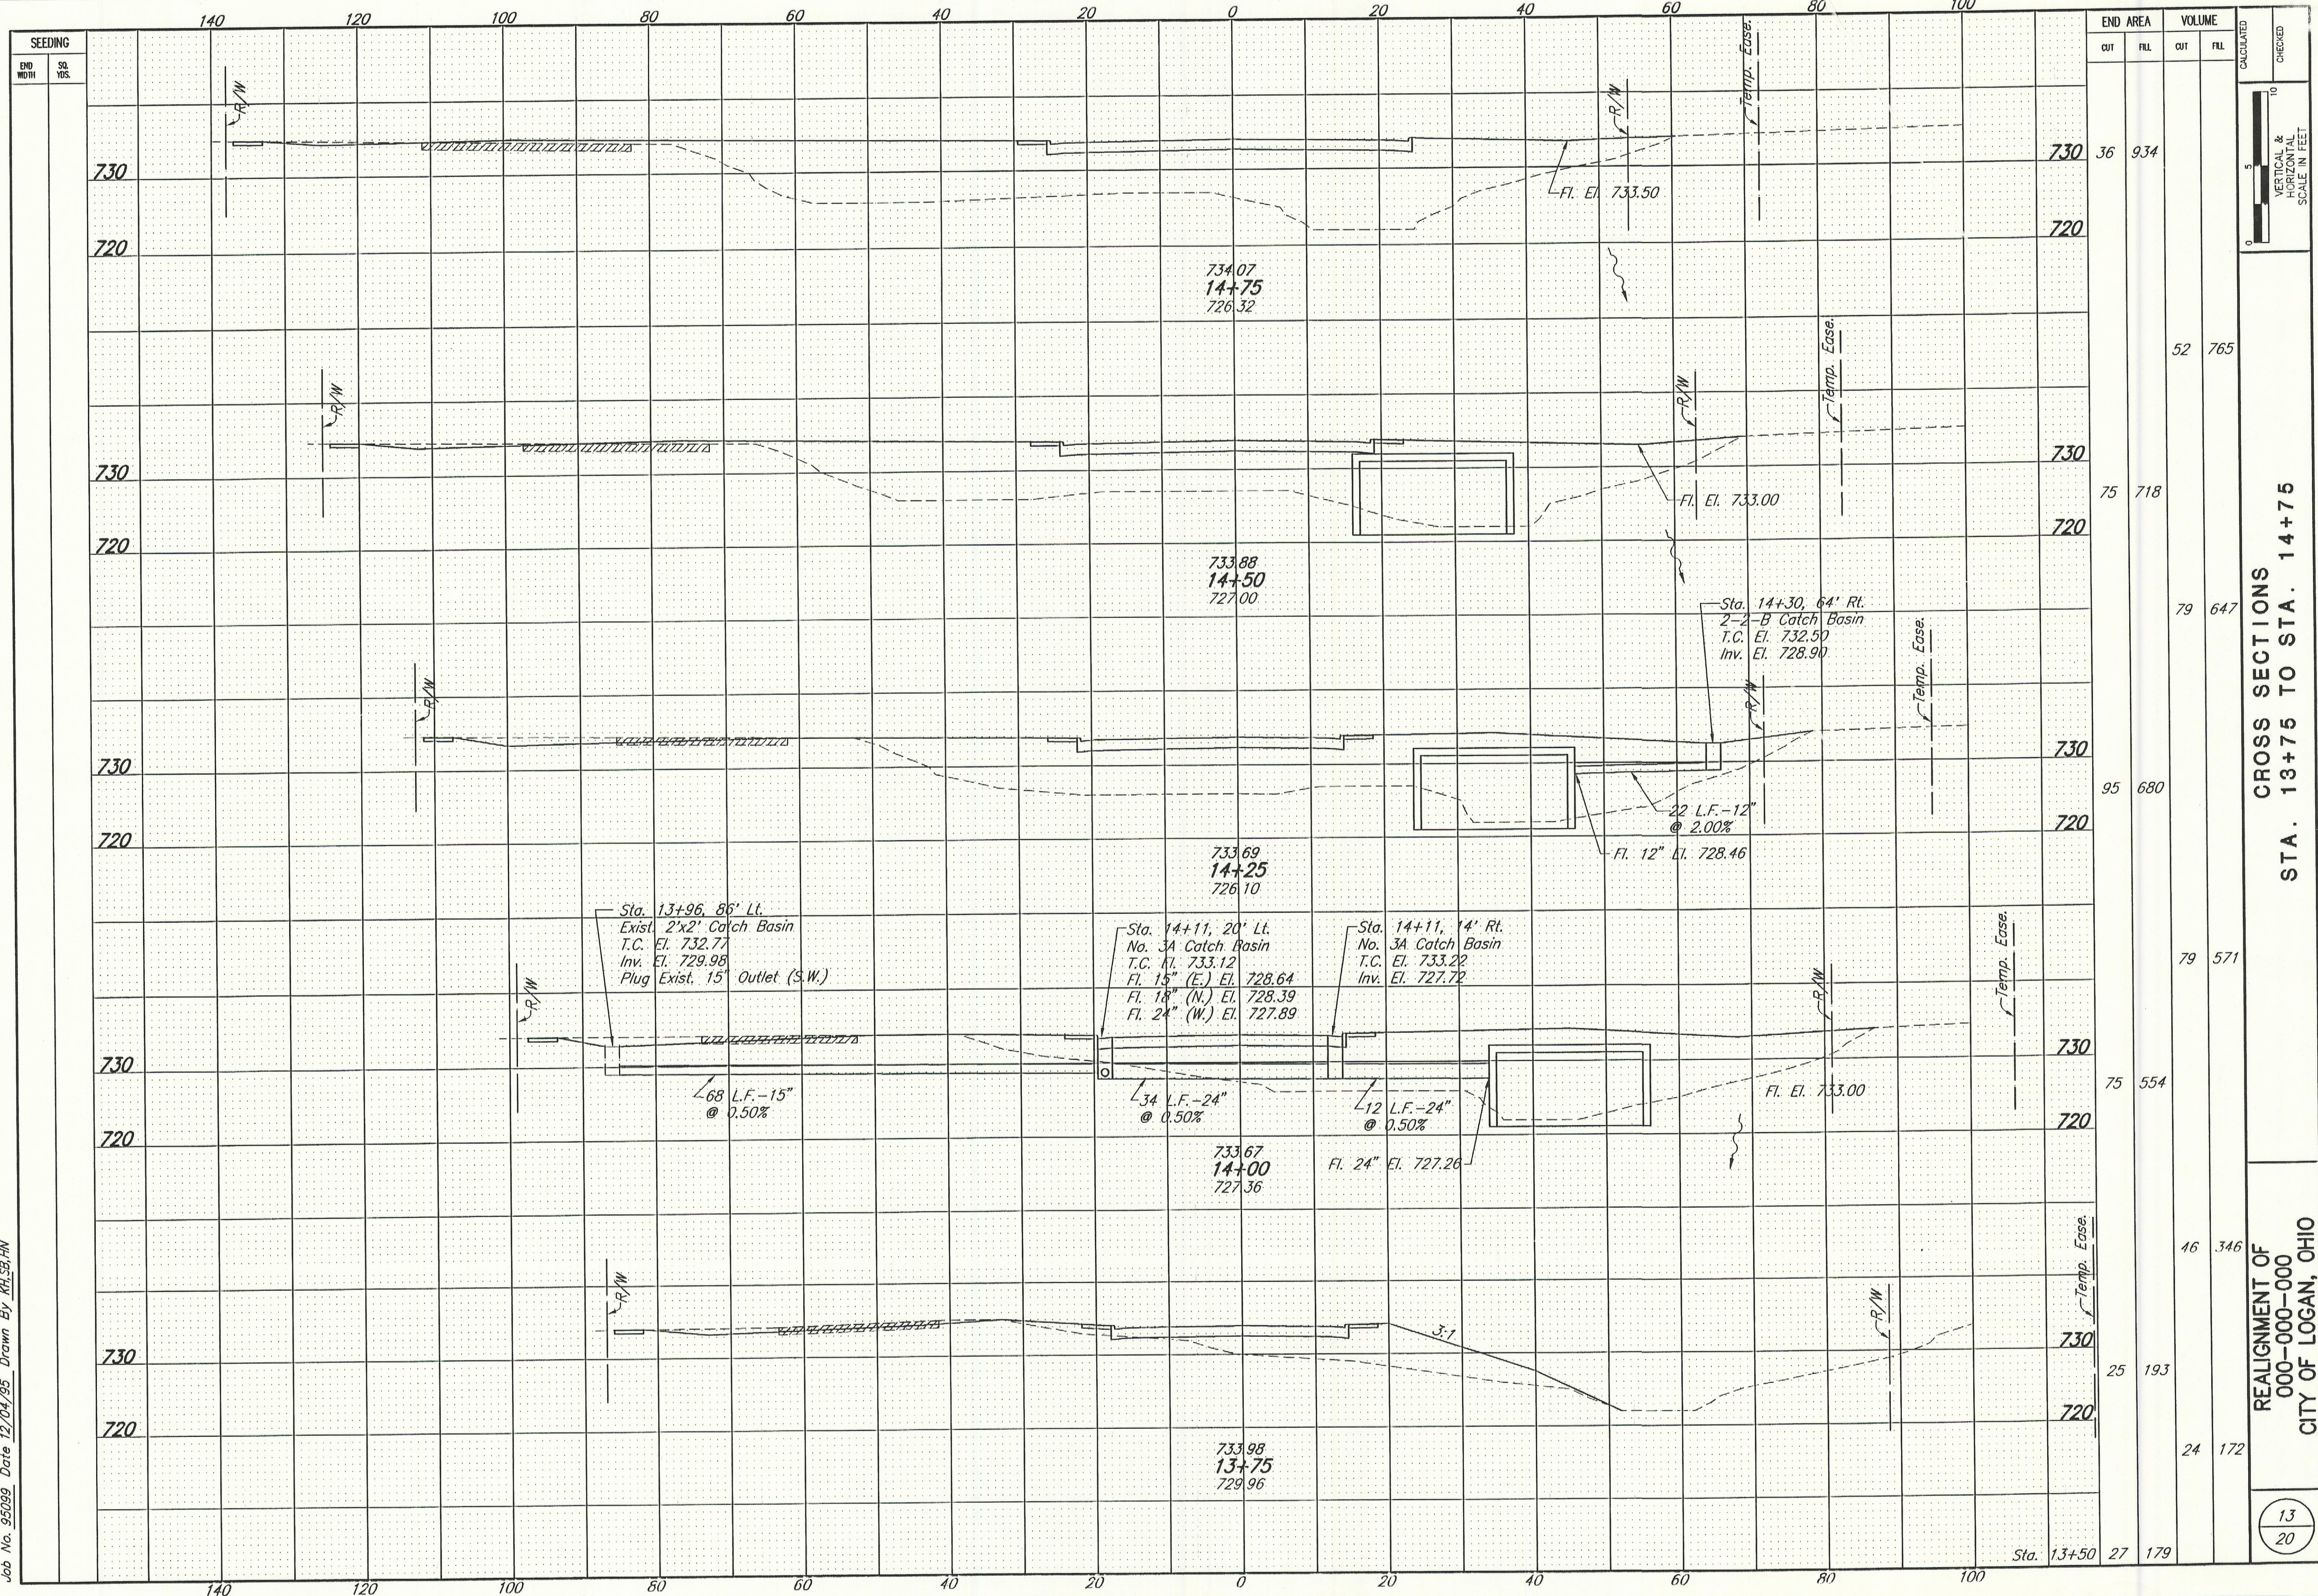

STATION	END AREA		VOLUME		CALCULATED	CHECKED
	CUT	FILL	CUT	FILL		
13+50	27	179				
720			24	172		
730	25	193				
Temp. Ease.			46	346		
720			75	554		
730	79	571				
Temp. Ease.			79	571		
720			95	680		
730	79	647				
Temp. Ease.			79	647		
720			75	718		
730	75	718				
Temp. Ease.			52	765		
720			36	934		
730	36	934				

CROSS SECTIONS
 STA. 13+75 TO STA. 14+75

REALIGNMENT OF
 000-000-000
 CITY OF LOGAN, OHIO

