


95099X52
 Job No. 95099 Date 12/04/95 Drawn By BS:HN

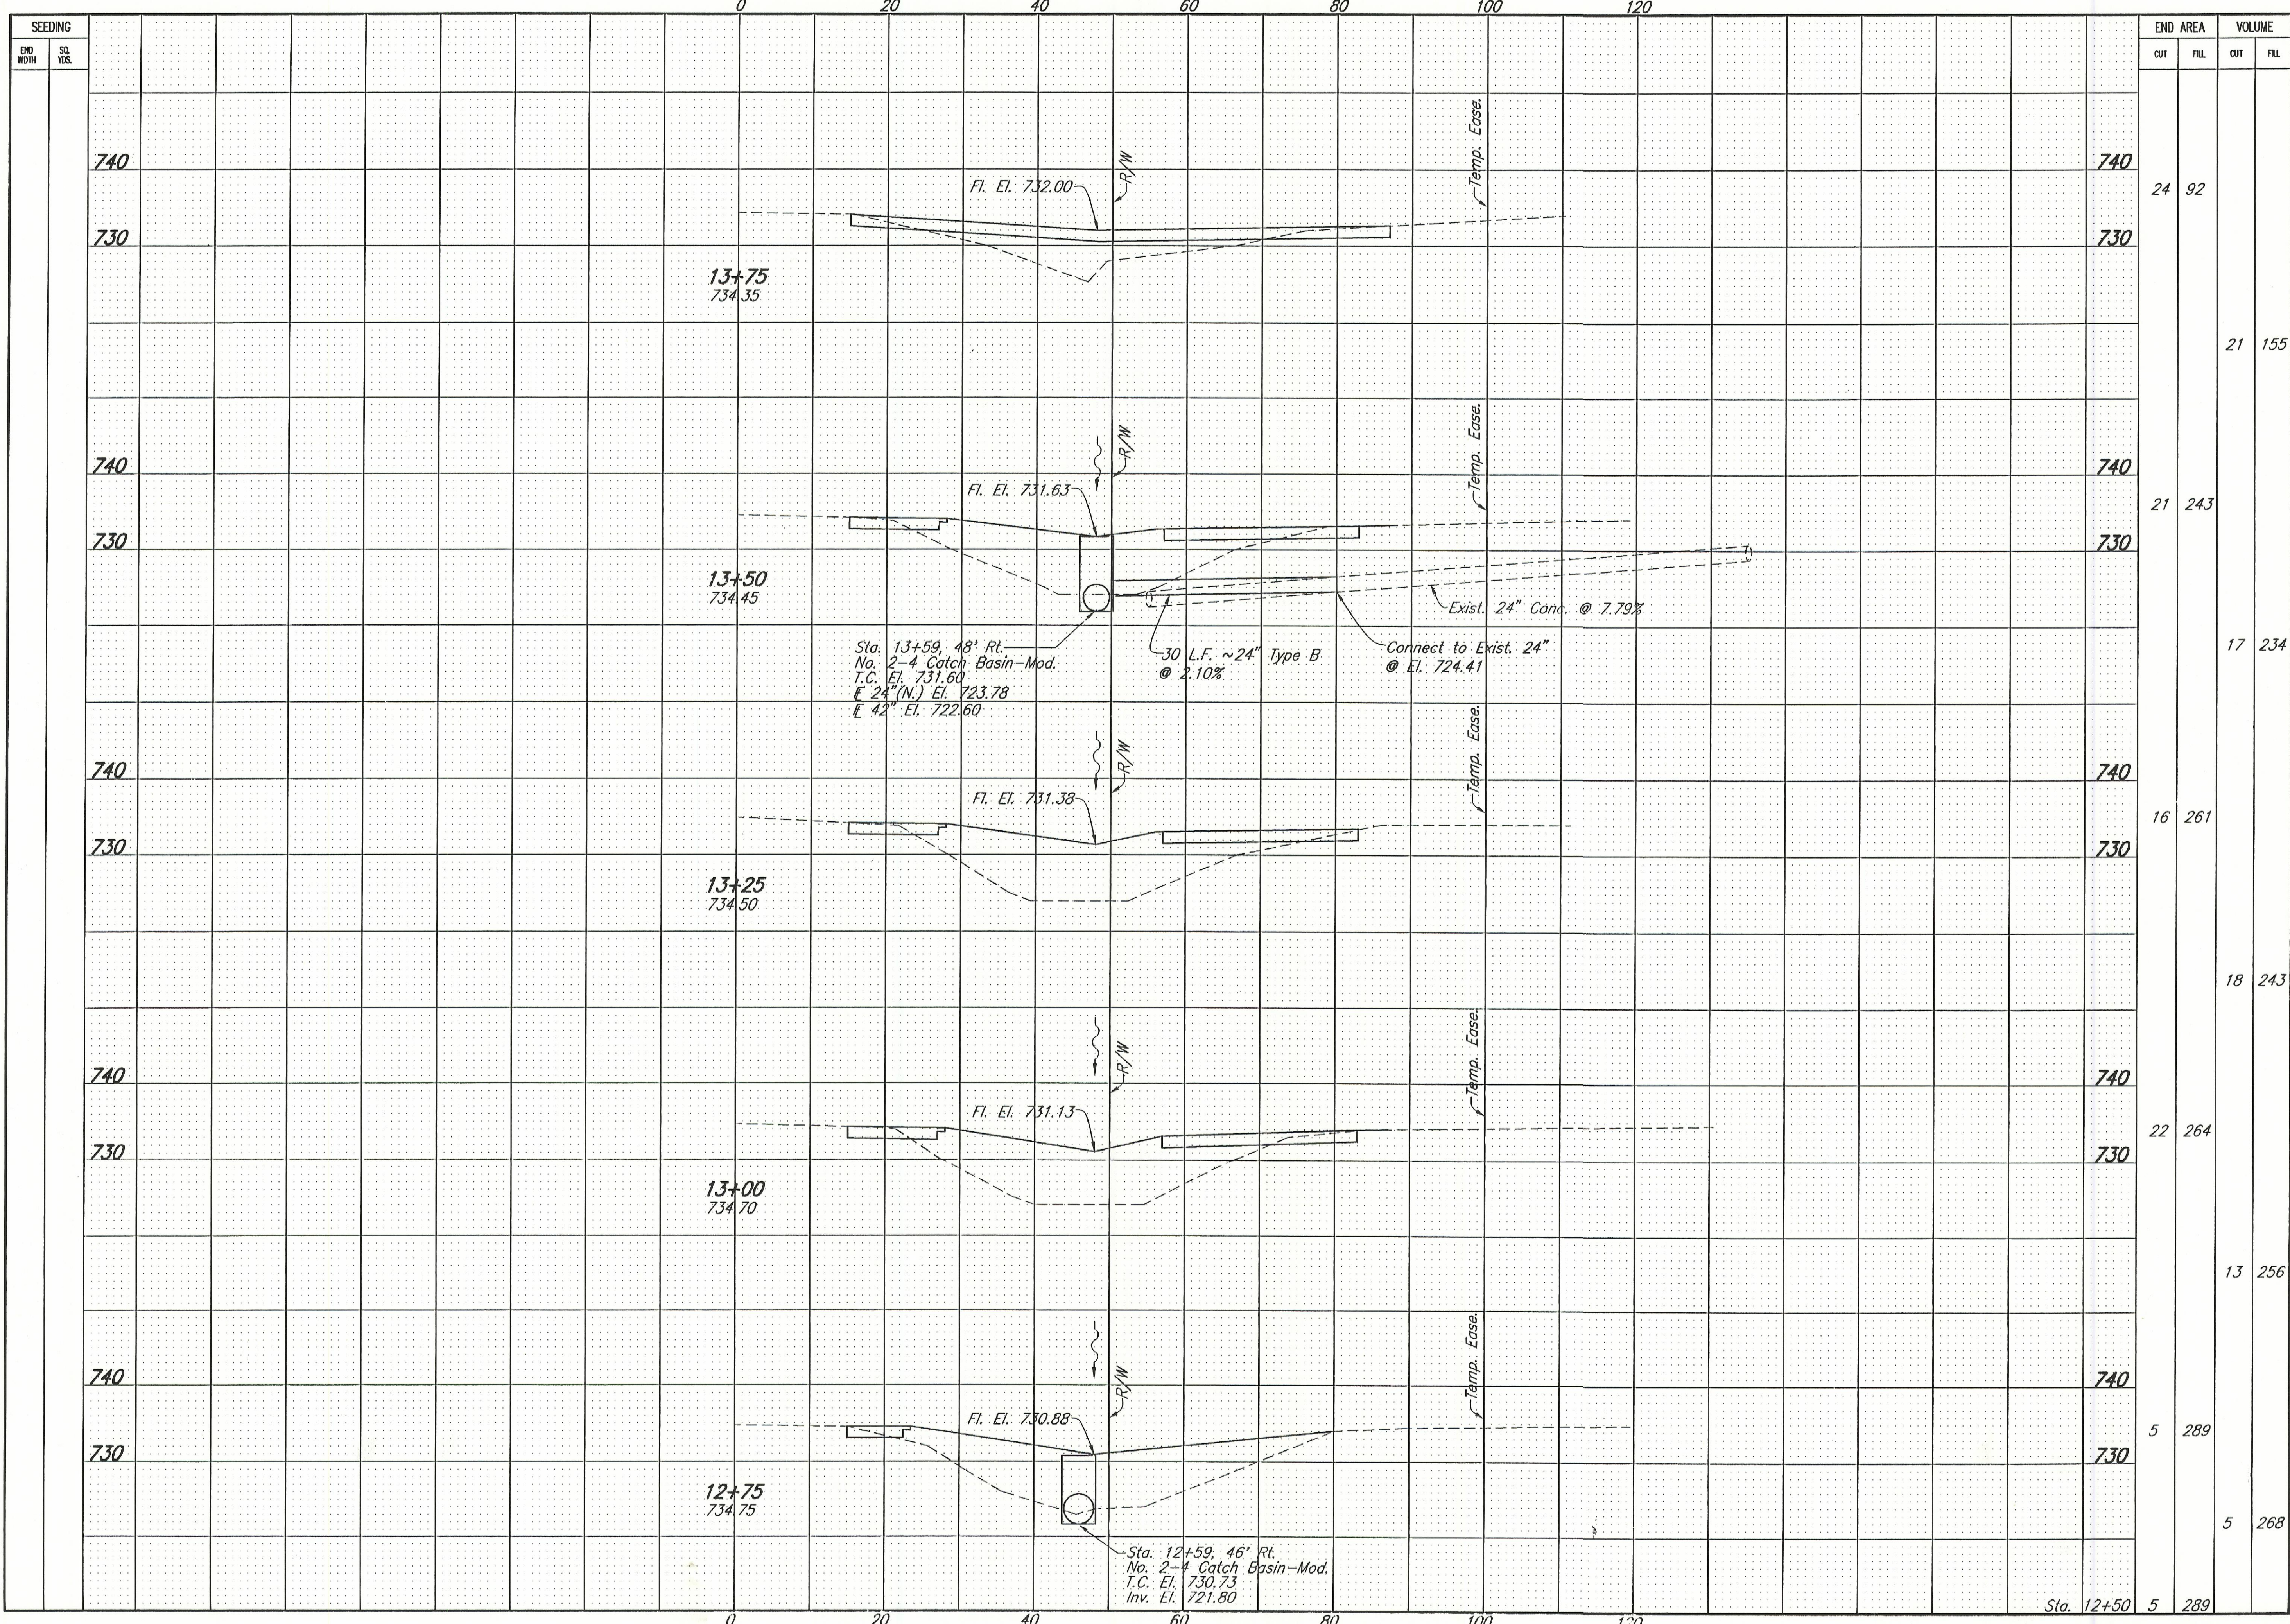

STATION	END AREA		VOLUME	
	CUT	FILL	CUT	FILL
12+50	5	289	5	268
13+00	22	264	13	256
13+25	16	261	18	243
13+50	21	243	17	234
13+75	24	92	21	155

ALIGNMENT OF
 S.R. 664 AT HUNTER RD.
 CITY OF LOGAN, OHIO

CROSS SECTIONS - HUNTER RD.
 STA. 12+75 TO STA. 13+75

