


1120.
1110.
1100.
1090.
1080.
1070.
1060.
1050.
1040.
1030.
1020.
1010.
1000.
990.
980.
970.

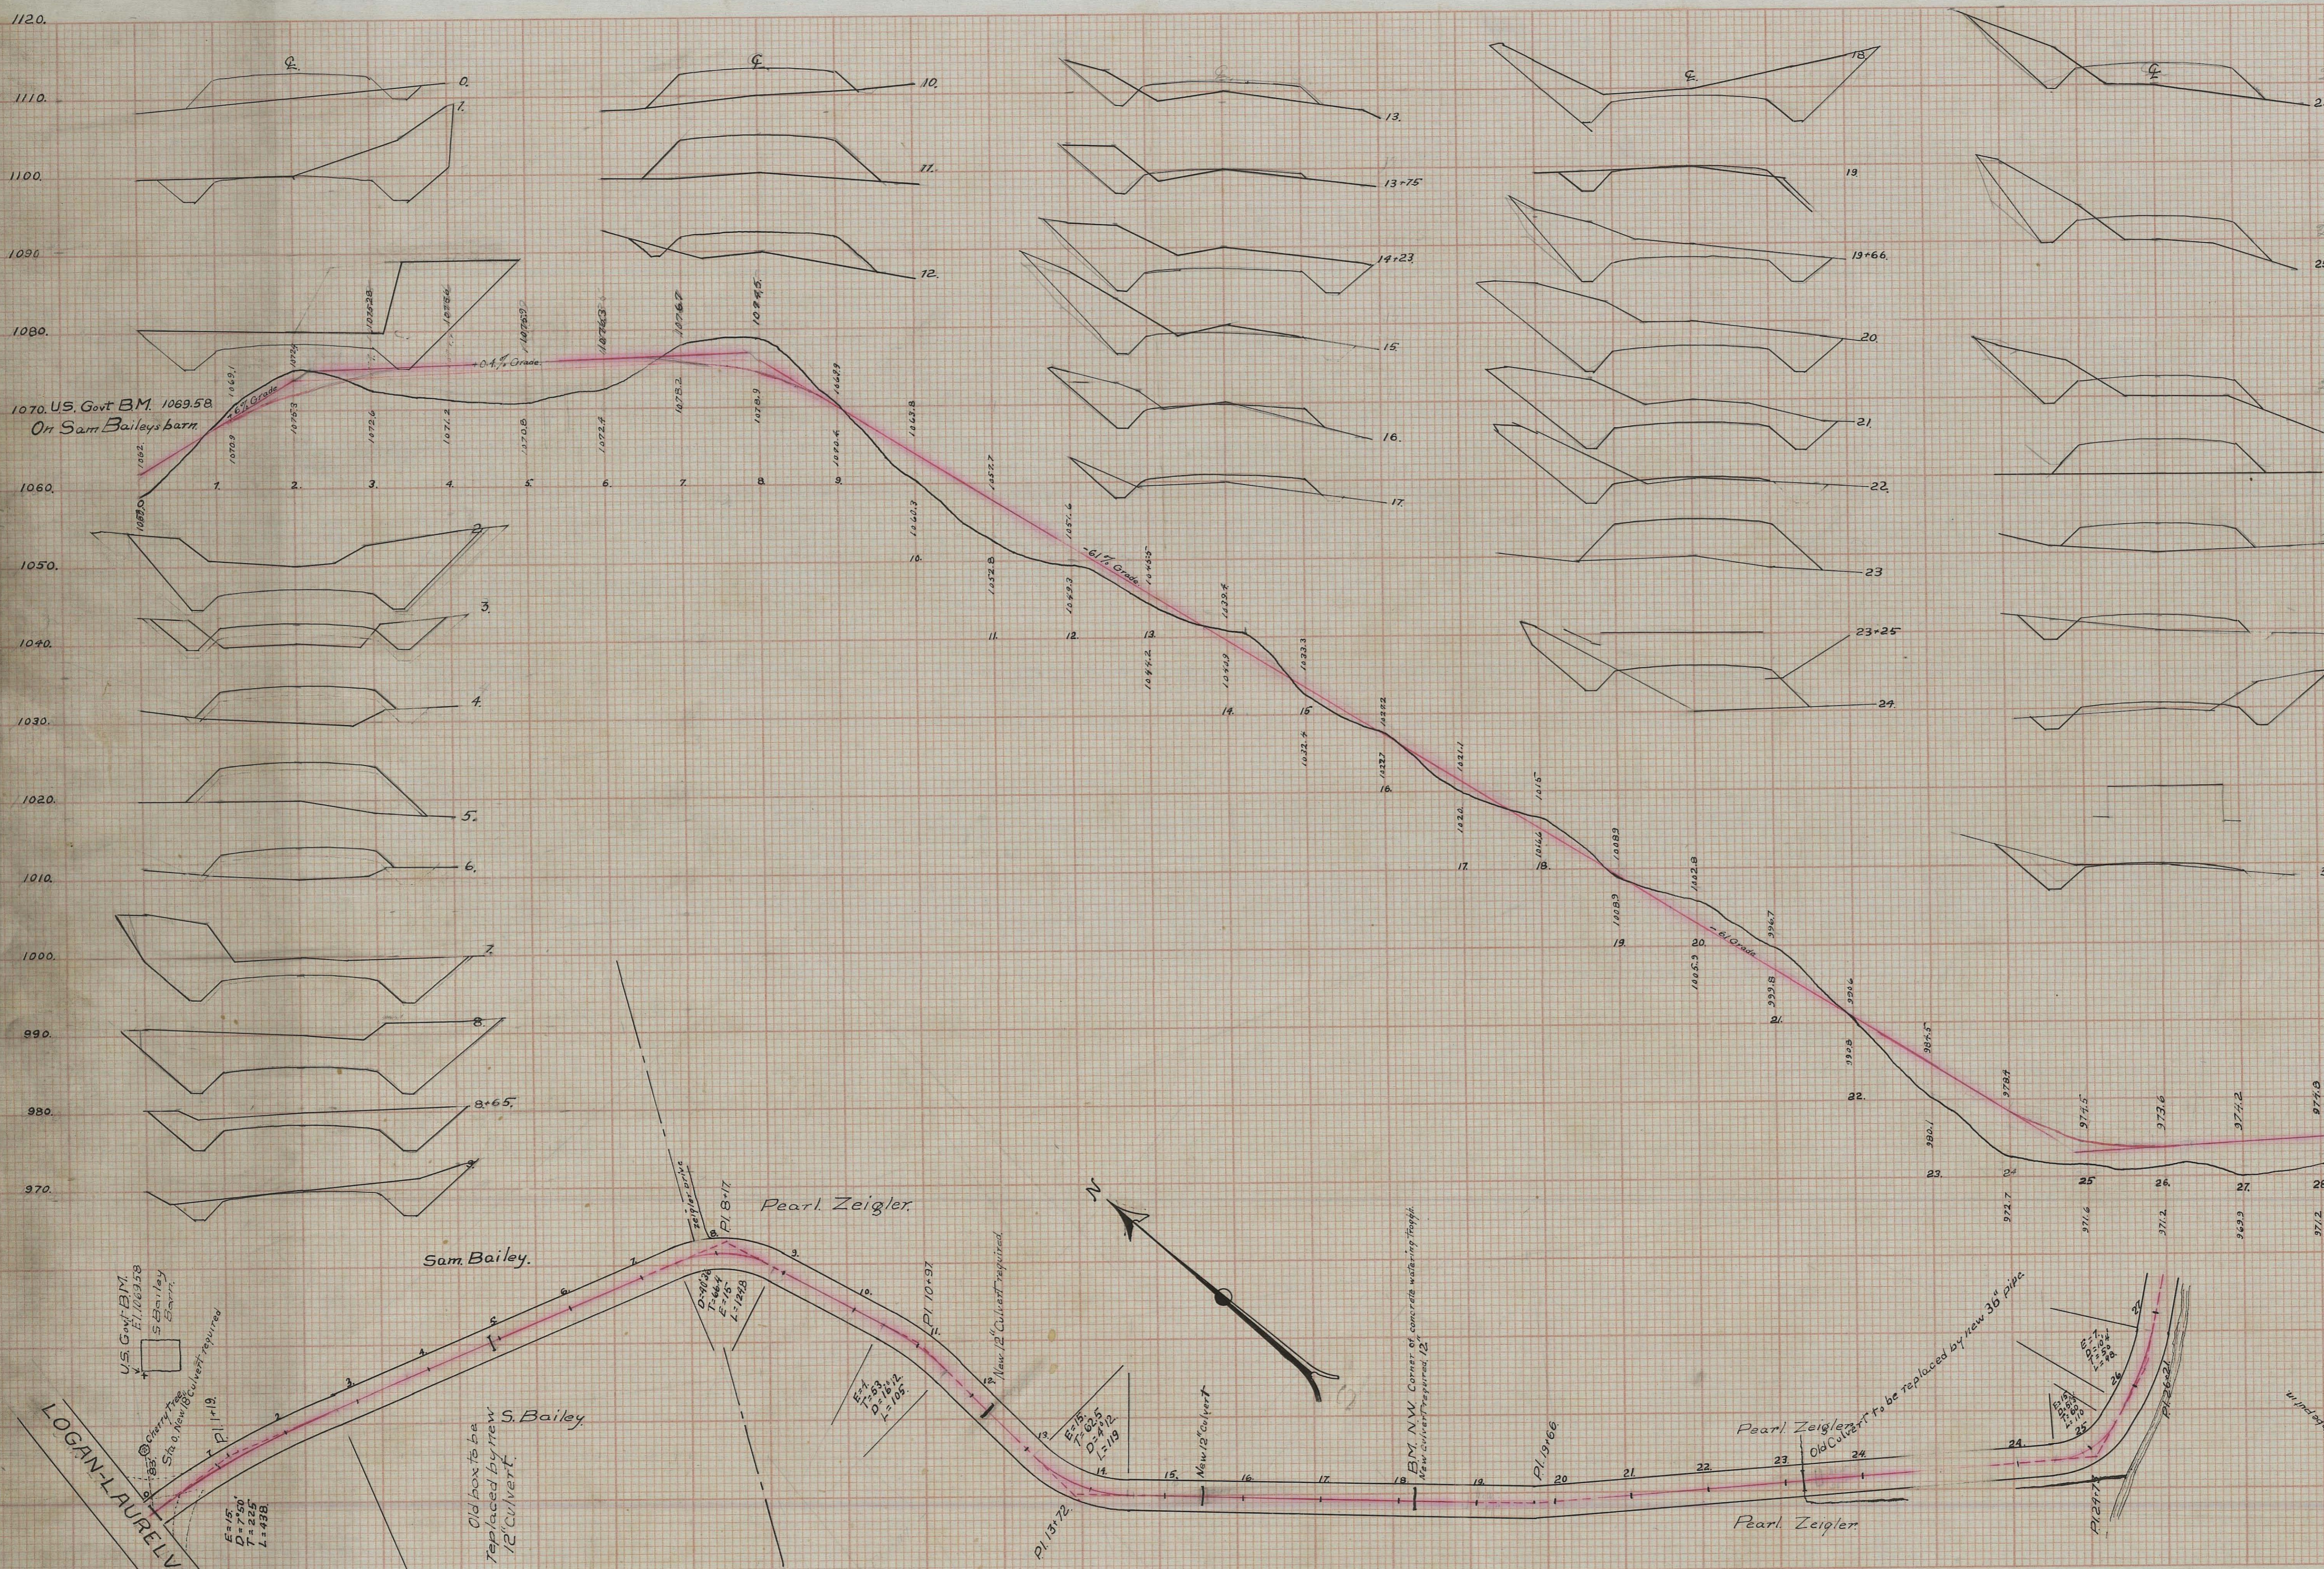

1070 US. Govt. B.M. 1069.58
On Sam Baileys barn

U.S. Govt. B.M. 1069.58
On Sam Baileys barn

LOGAN-LAURELVILLE ROAD

Sam Bailey

Pearl Zeigler

S. Bailey
Old box to be replaced by new 12" culvert

Pearl Zeigler

Pearl Zeigler to be replaced by new 36" pipe

STANDARD GRAPHIC COMPANY
KENTON, OHIO

STANDARD GRAPHIC COMPANY
KENTON, OHIO

26+21