

EXISTING UTILITIES

COLUMBUS SOUTHERN POWER COMPANY
 215 NORTH FRONT STREET
 COLUMBUS, OHIO 43215
 (614) 464-7911

OHIO BELL TELEPHONE COMPANY
 160 NORTH SIXTH STREET
 ZANESVILLE, OHIO 43201
 (614) 454-3508



NOTE:
 THE LOCATIONS OF THE UNDERGROUN UTILITIES
 SHOWN ON THESE PLANS ARE AS OBTAINED FROM
 THE OWNER OF THE UTILITIES AS REQUIRED BY
 SECTION 153.64 OF THE OHIO REVISED CODE.

PROPERTY MAP


HOC - 78 - 1.89

WARD TOWNSHIP
 HOCKING COUNTY

FR. LOT 1 & 2, SEC. 2, T.13 N., R.15 W.

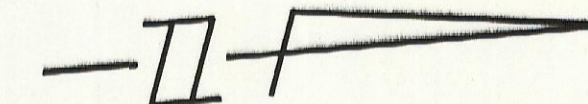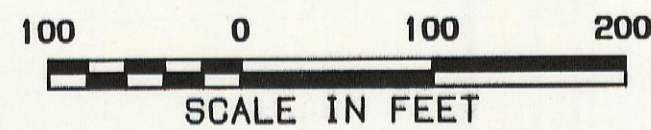

CALC. BY DATE G.M.A. 10-92	HOC - 78 - 1.89	OHIO	31
CHKD. BY DATE G.M.A. 10-92		FHWA REGION 5	33
FEDERAL PROJECT	BRF-92-4 (10)	STATE PROJECT	10814
			2
			4

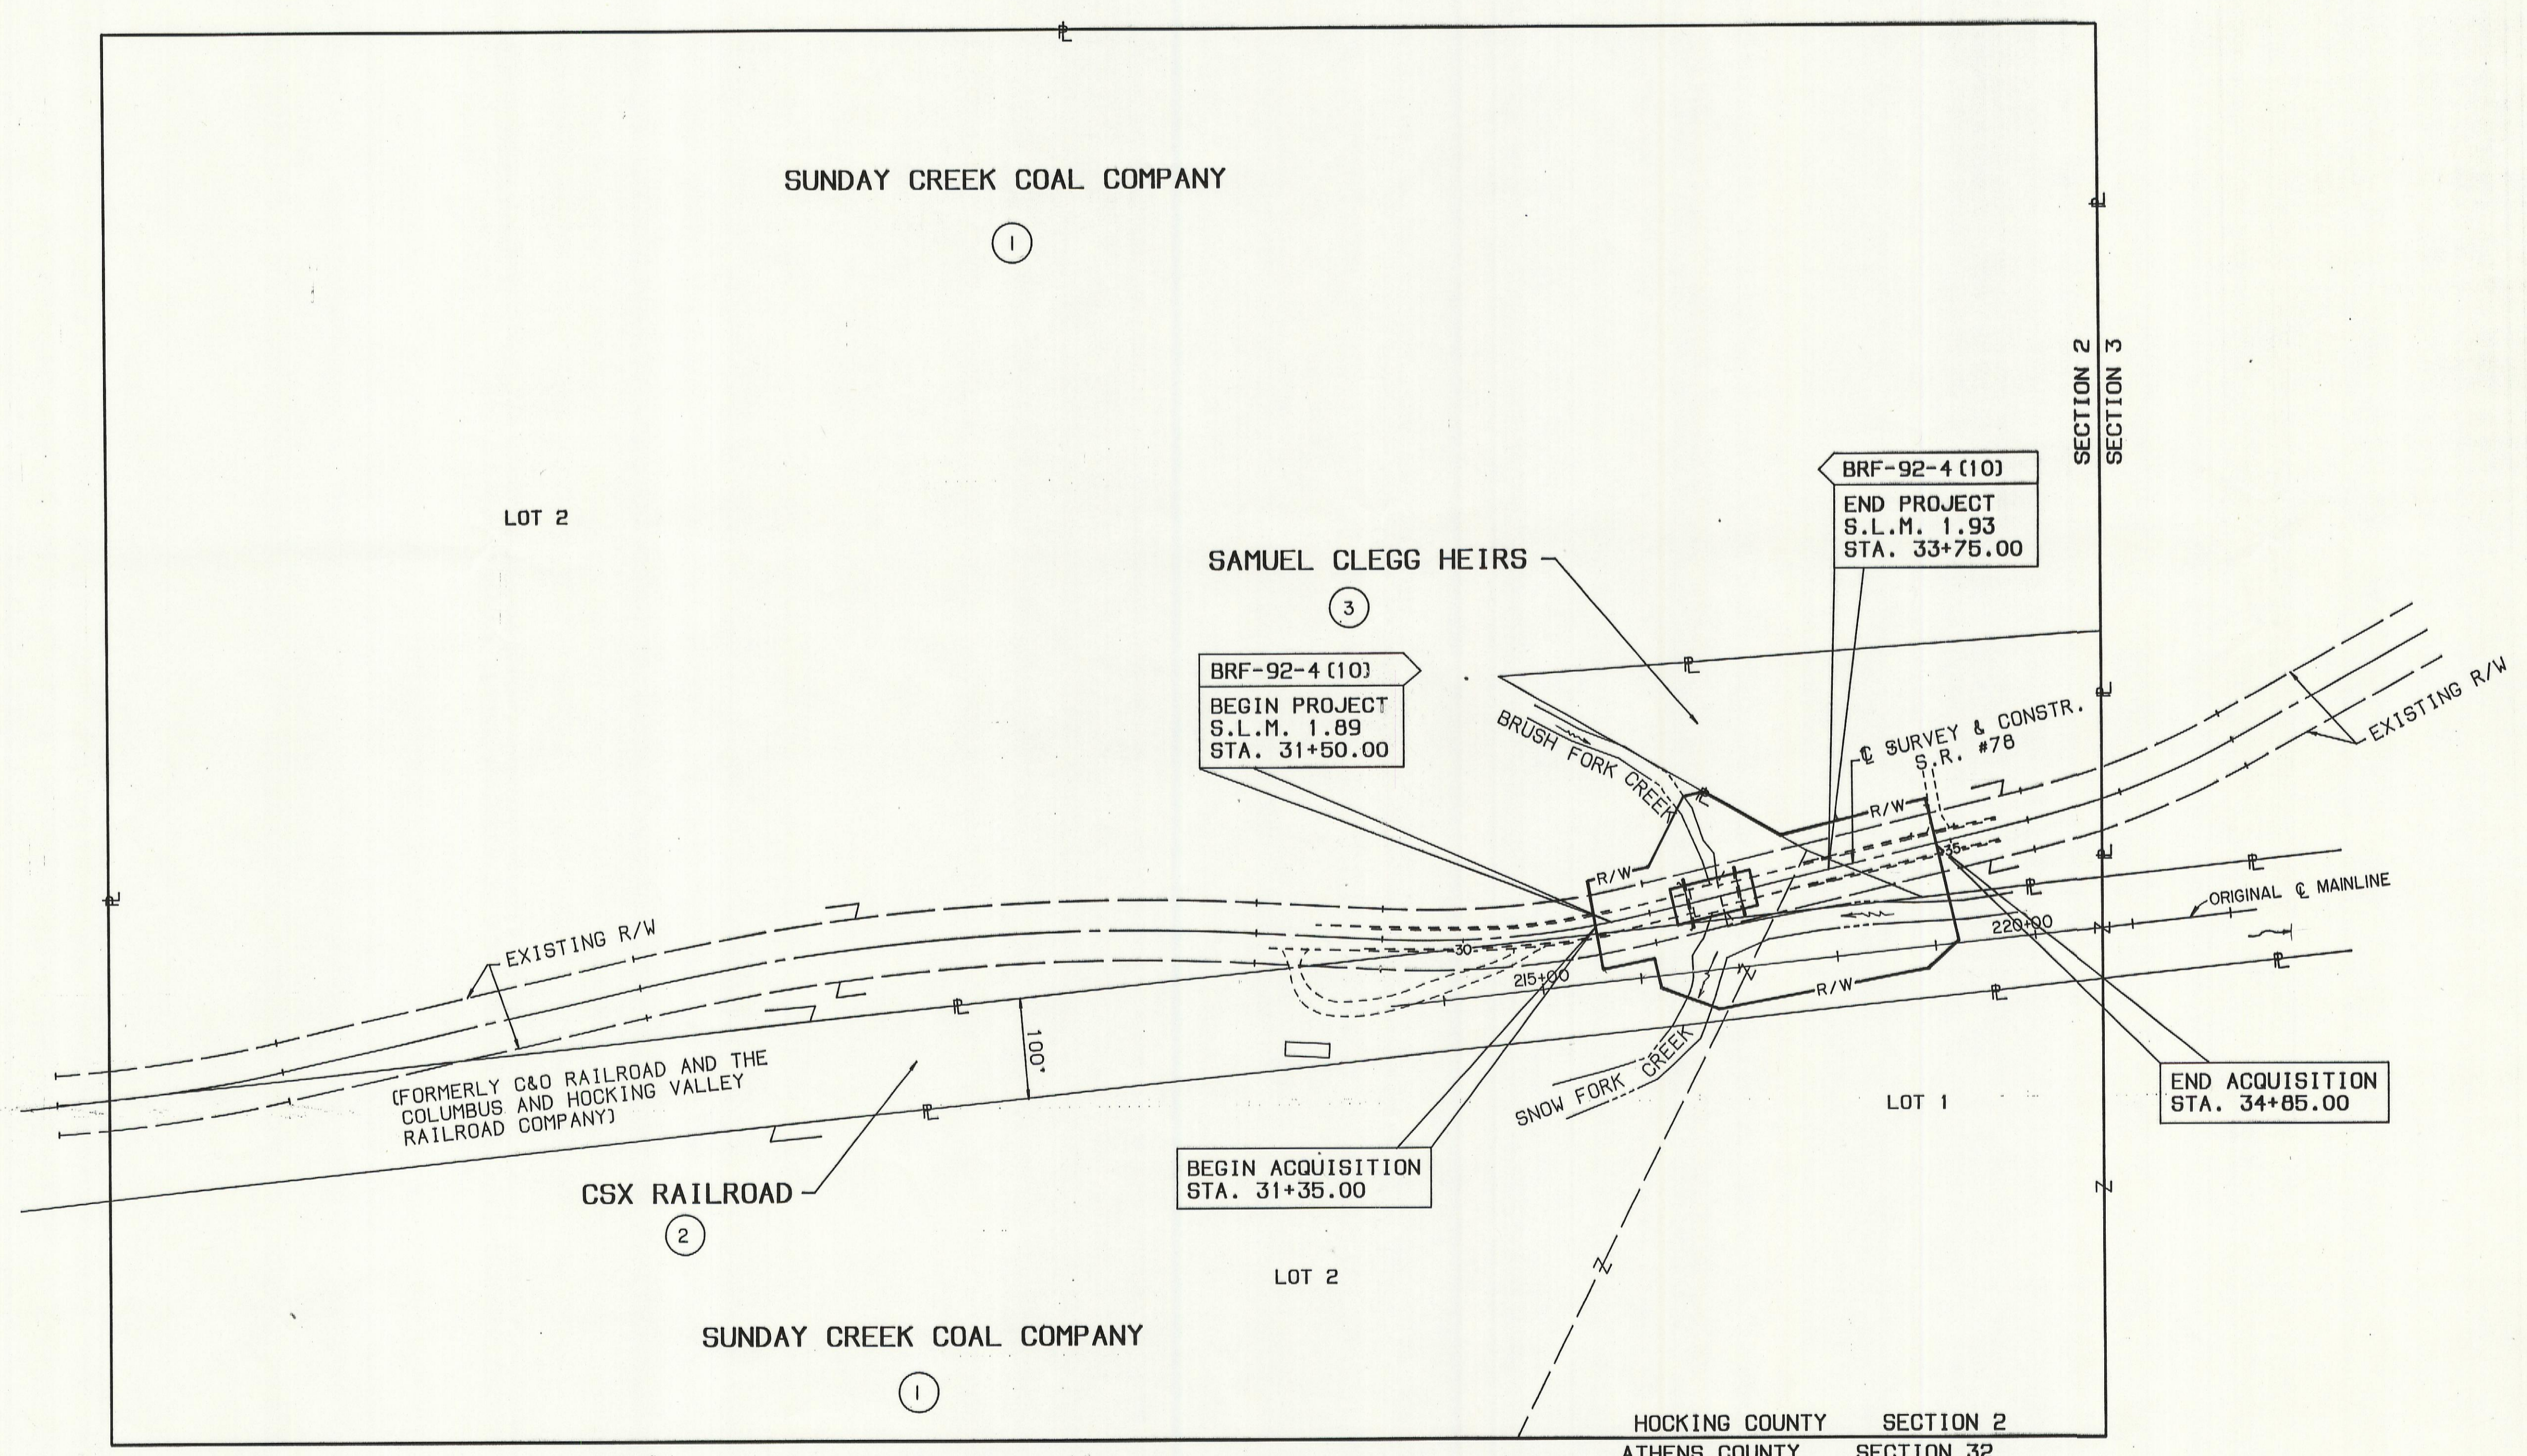

TYPE FUNDS - STATE	
REV.	DESCRIPTION