
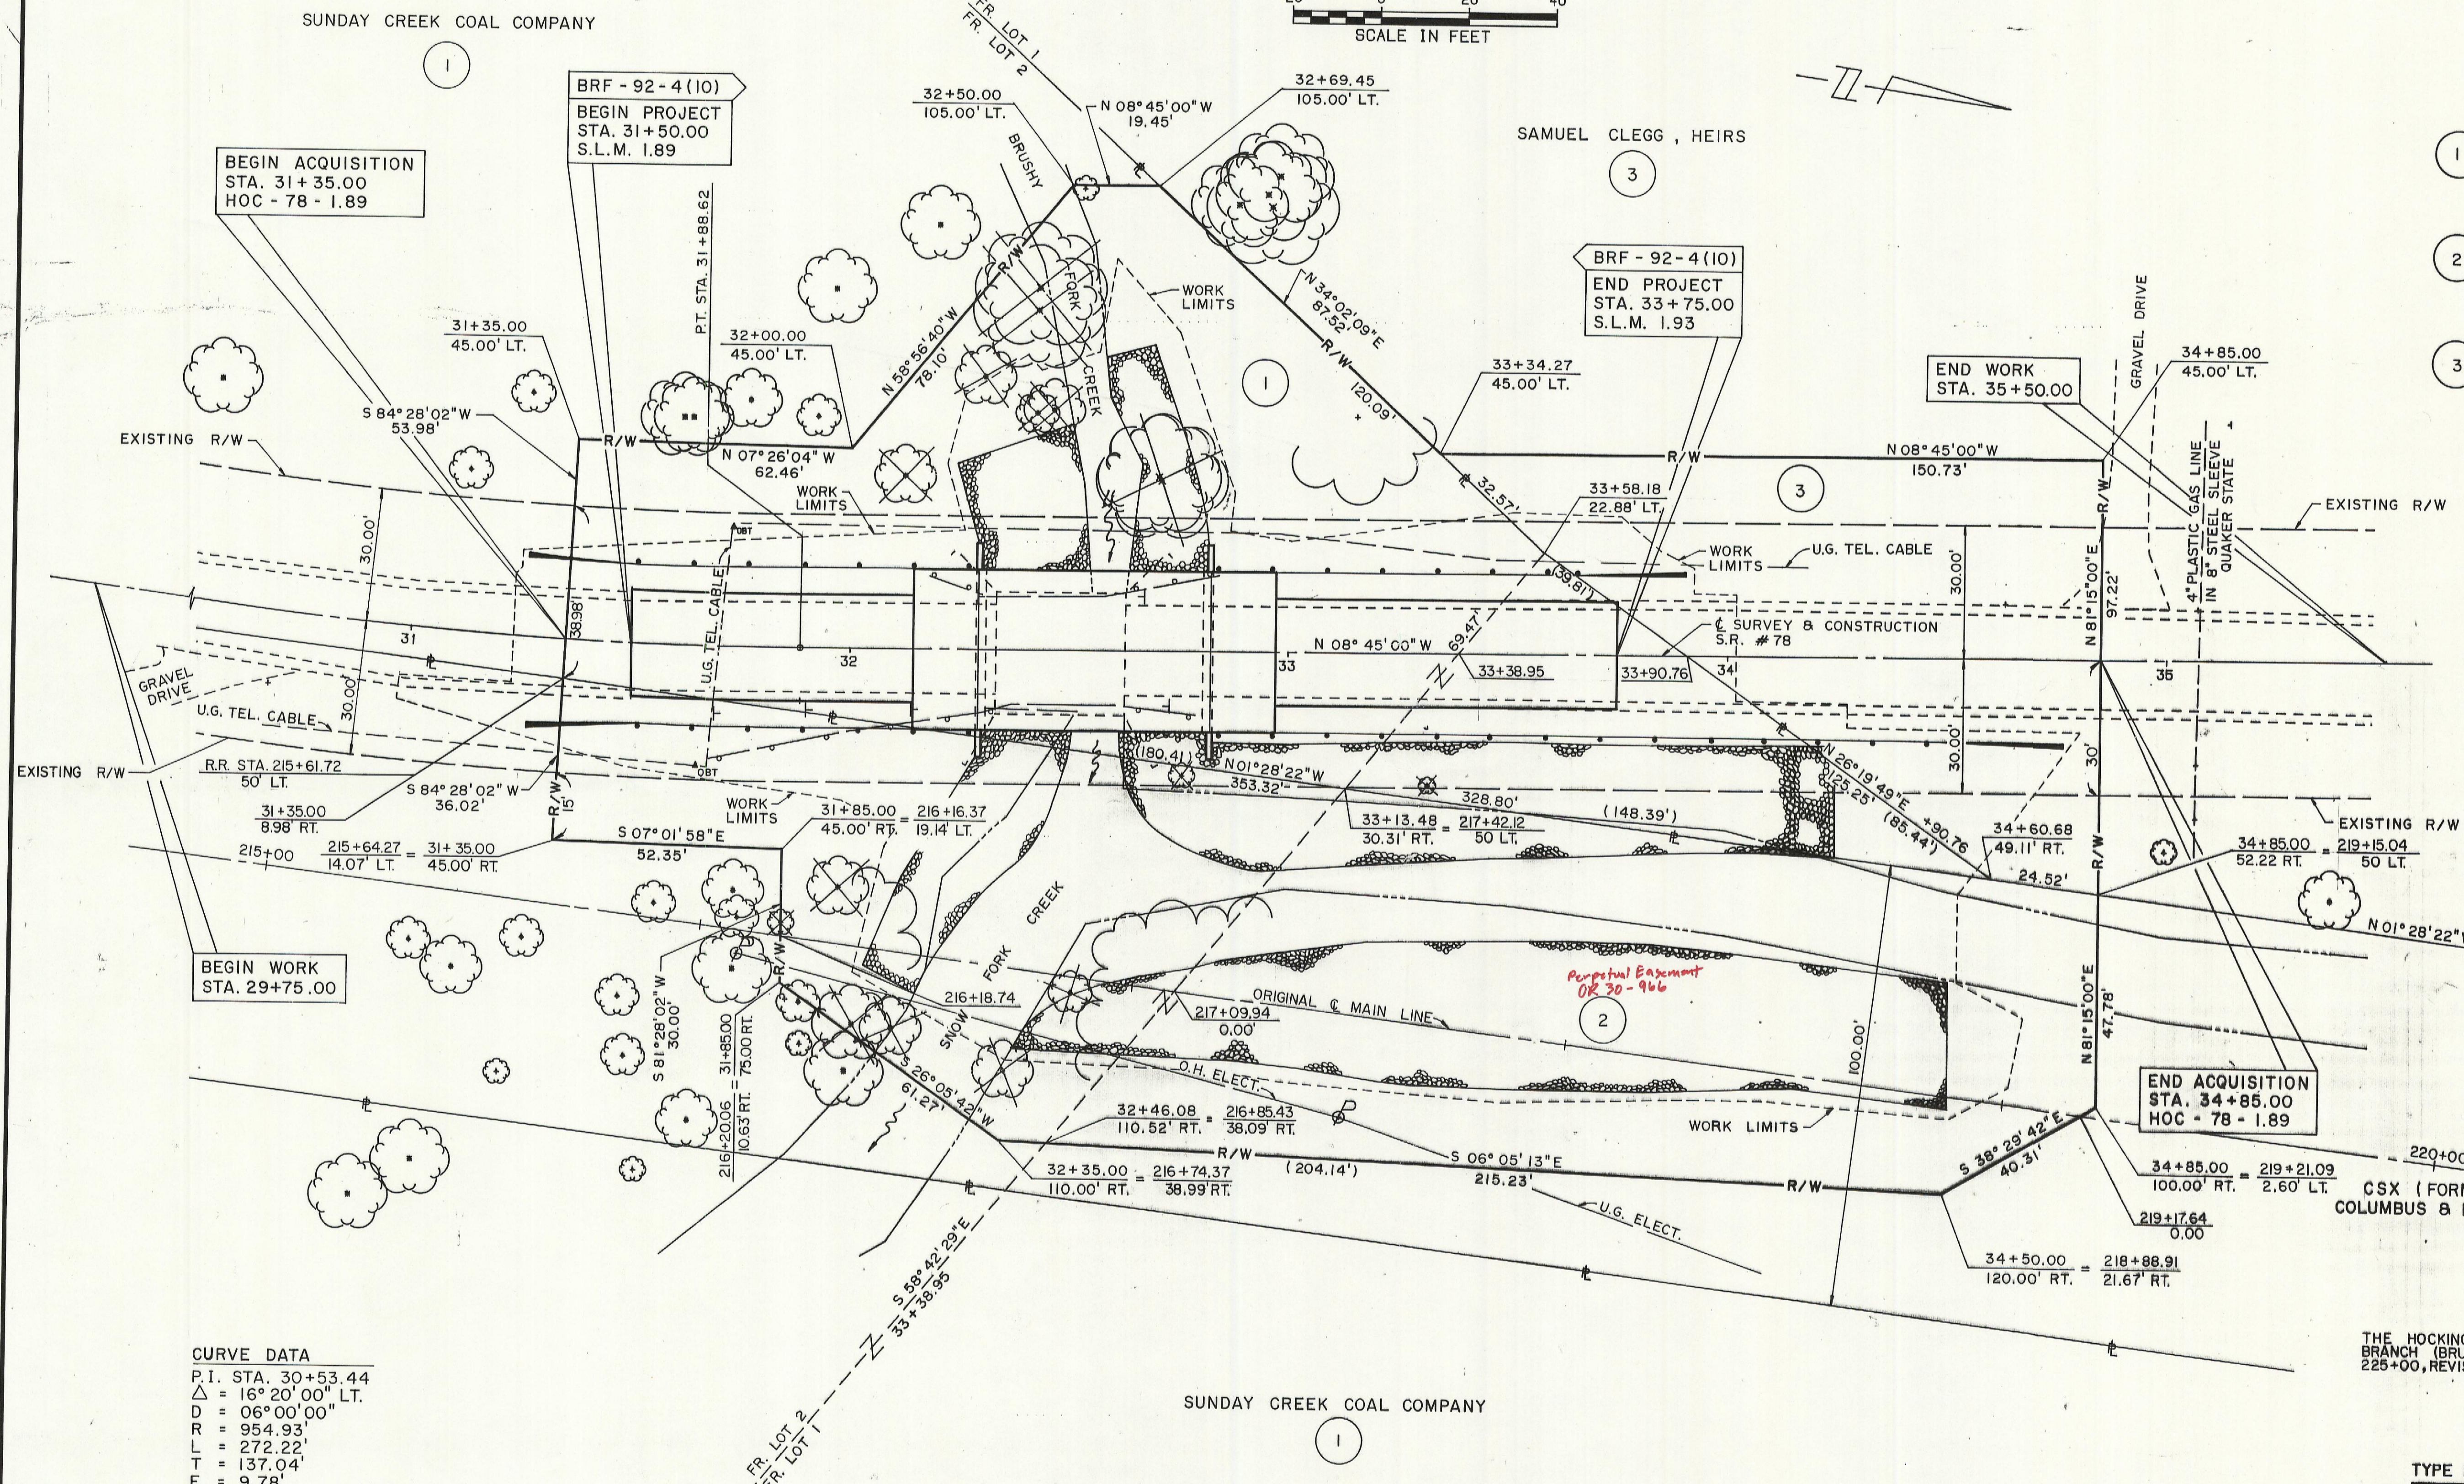


WARD TOWNSHIP HOCKING COUNTY

FR. LOT 1 & 2, SEC. 2, T.13 N., R.15 W.

CALC. BY DATE	BRF-92-4(10) 10-92	HOC - 78 - 1.89	OHIO	33 33
CHKD BY DATE	BRF-92-4(10) 10-92		FHWA REGION 5	4 4
FEDERAL PROJECT	BRF-92-4(10)	STATE PROJECT	10814	

P.I.D. 7870

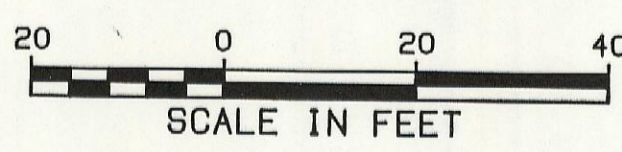

- ① SUNDAY CREEK COAL COMPANY
GROSS TAKE = 0.511 ACRES
P.R.O. IN TAKE = 0.307 ACRES
NET TAKE = 0.204 ACRES
- ② CSX (FORMERLY C&O RAILROAD)
GROSS TAKE = 0.574 ACRES
P.R.O. IN TAKE = 0.045 ACRES
NET TAKE = 0.529 ACRES
- ③ SAMUEL CLEGG, HEIRS
GROSS TAKE = 0.196 ACRES
P.R.O. IN TAKE = 0.130 ACRES
NET TAKE = 0.066 ACRES

THE BASIS FOR THE BEARINGS IS THE CENTERLINE OF S.R. 78 AS ESTABLISHED IN STATE OF OHIO ROADWAY PLAN I.C.H. 518, SECTION B.

CURVE DATA

P.I. STA.	30+53.44
Δ	= 16° 20' 00" LT.
D	= 06° 00' 00"
R	= 954.93'
L	= 272.22'
T	= 137.04'
E	= 9.78'

THE HOCKING VALLEY RY. CO., HOCKING DIVISION, SNOWFORK BRANCH (BRUSH FORK BRANCH) STATION 172+00 TO STATION 225+00, REVISED 12/31/1927 V-9-HV

TYPE FUNDS - STATE

REV.	DATE	DESCRIPTION