


RIGHT of WAY - DEPARTMENT of HIGHWAYS
 STATE of OHIO
 HOCKING COUNTY
 S.H. 397 SEC. "A1"

S.R. 75 SEC. 9.94

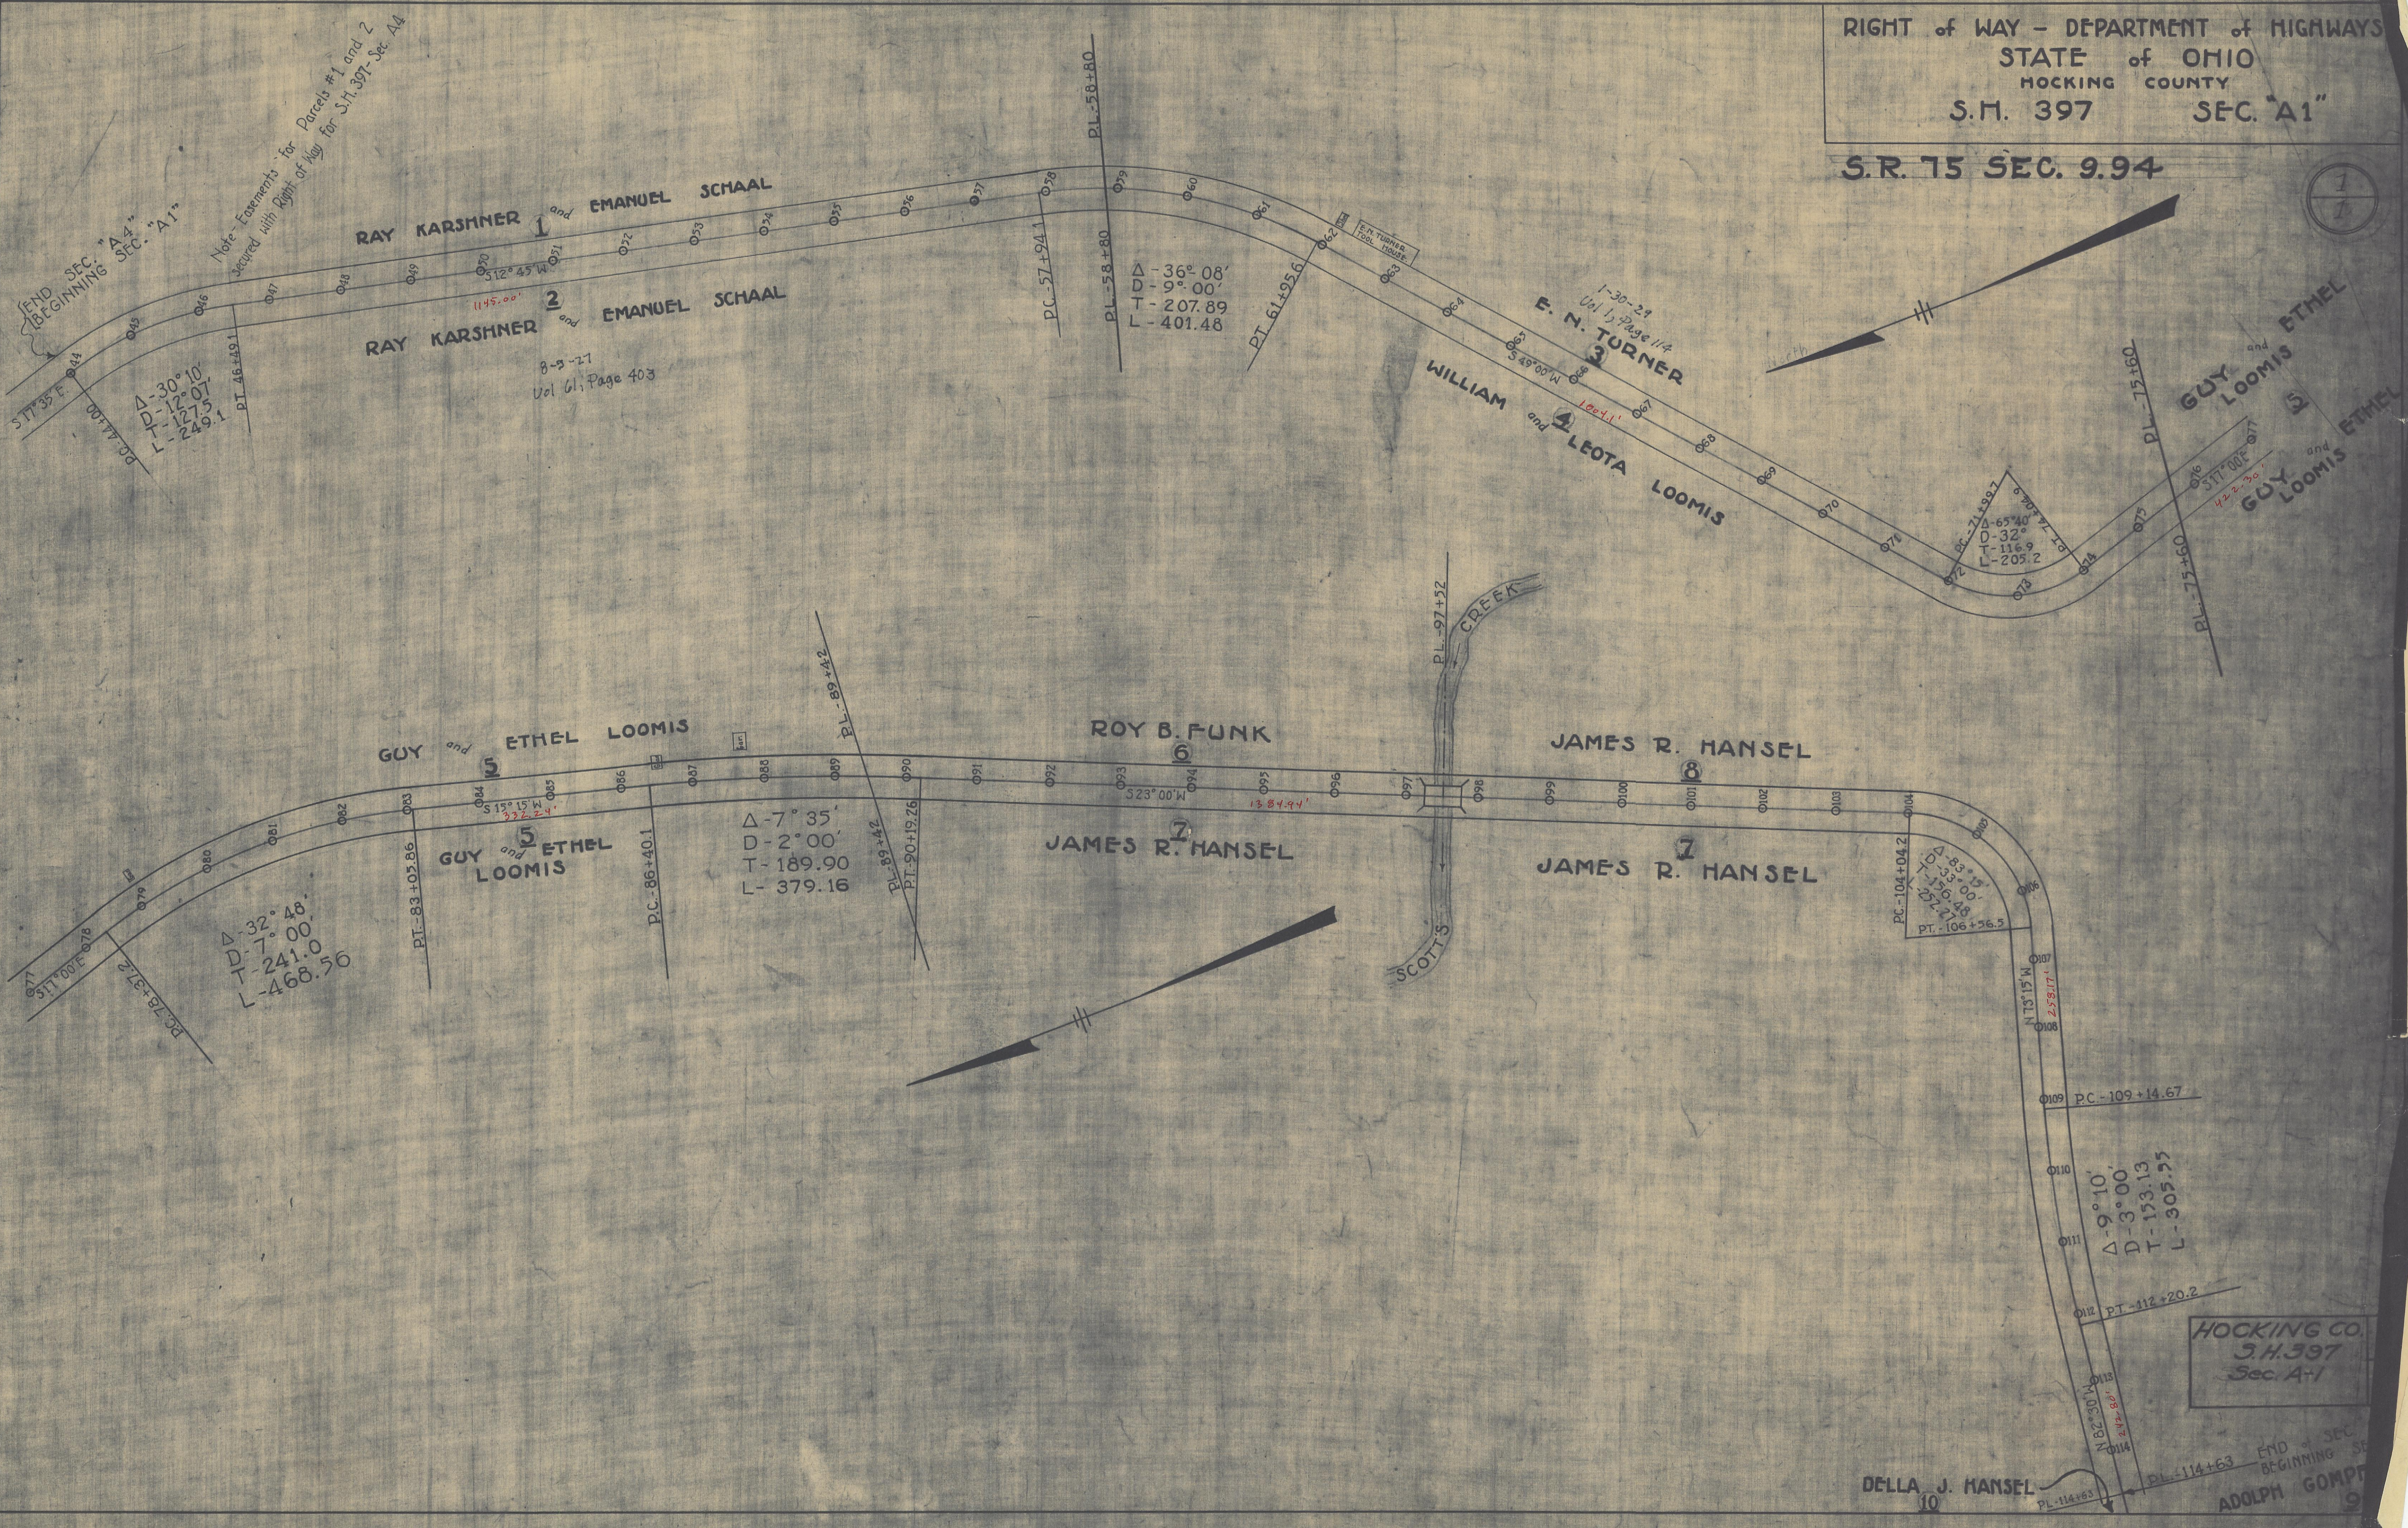

END SEC. BEGINNING SEC. "A1"

Note - Easements for Parcels # 1 and 2 Secured with Right of Way for S.H. 397 - Sec. A1

RAY KARSHNER 1 and EMANUEL SCHAAL

RAY KARSHNER 2 and EMANUEL SCHAAL

8-9-27 Vol 61, Page 403

1-30-29 Vol 1, Page 114 E. N. TURNER

GUY and ETHEL LOOMIS 5

GUY and ETHEL LOOMIS 5

GUY and ETHEL LOOMIS 5

ROY B. FUNK 6

JAMES R. HANSEL 8

GUY and ETHEL LOOMIS 5

JAMES R. HANSEL 7

JAMES R. HANSEL 7

HOCKING CO. S.H. 397 Sec. A-1

DELLA J. HANSEL

ADOLPH GOMPT