
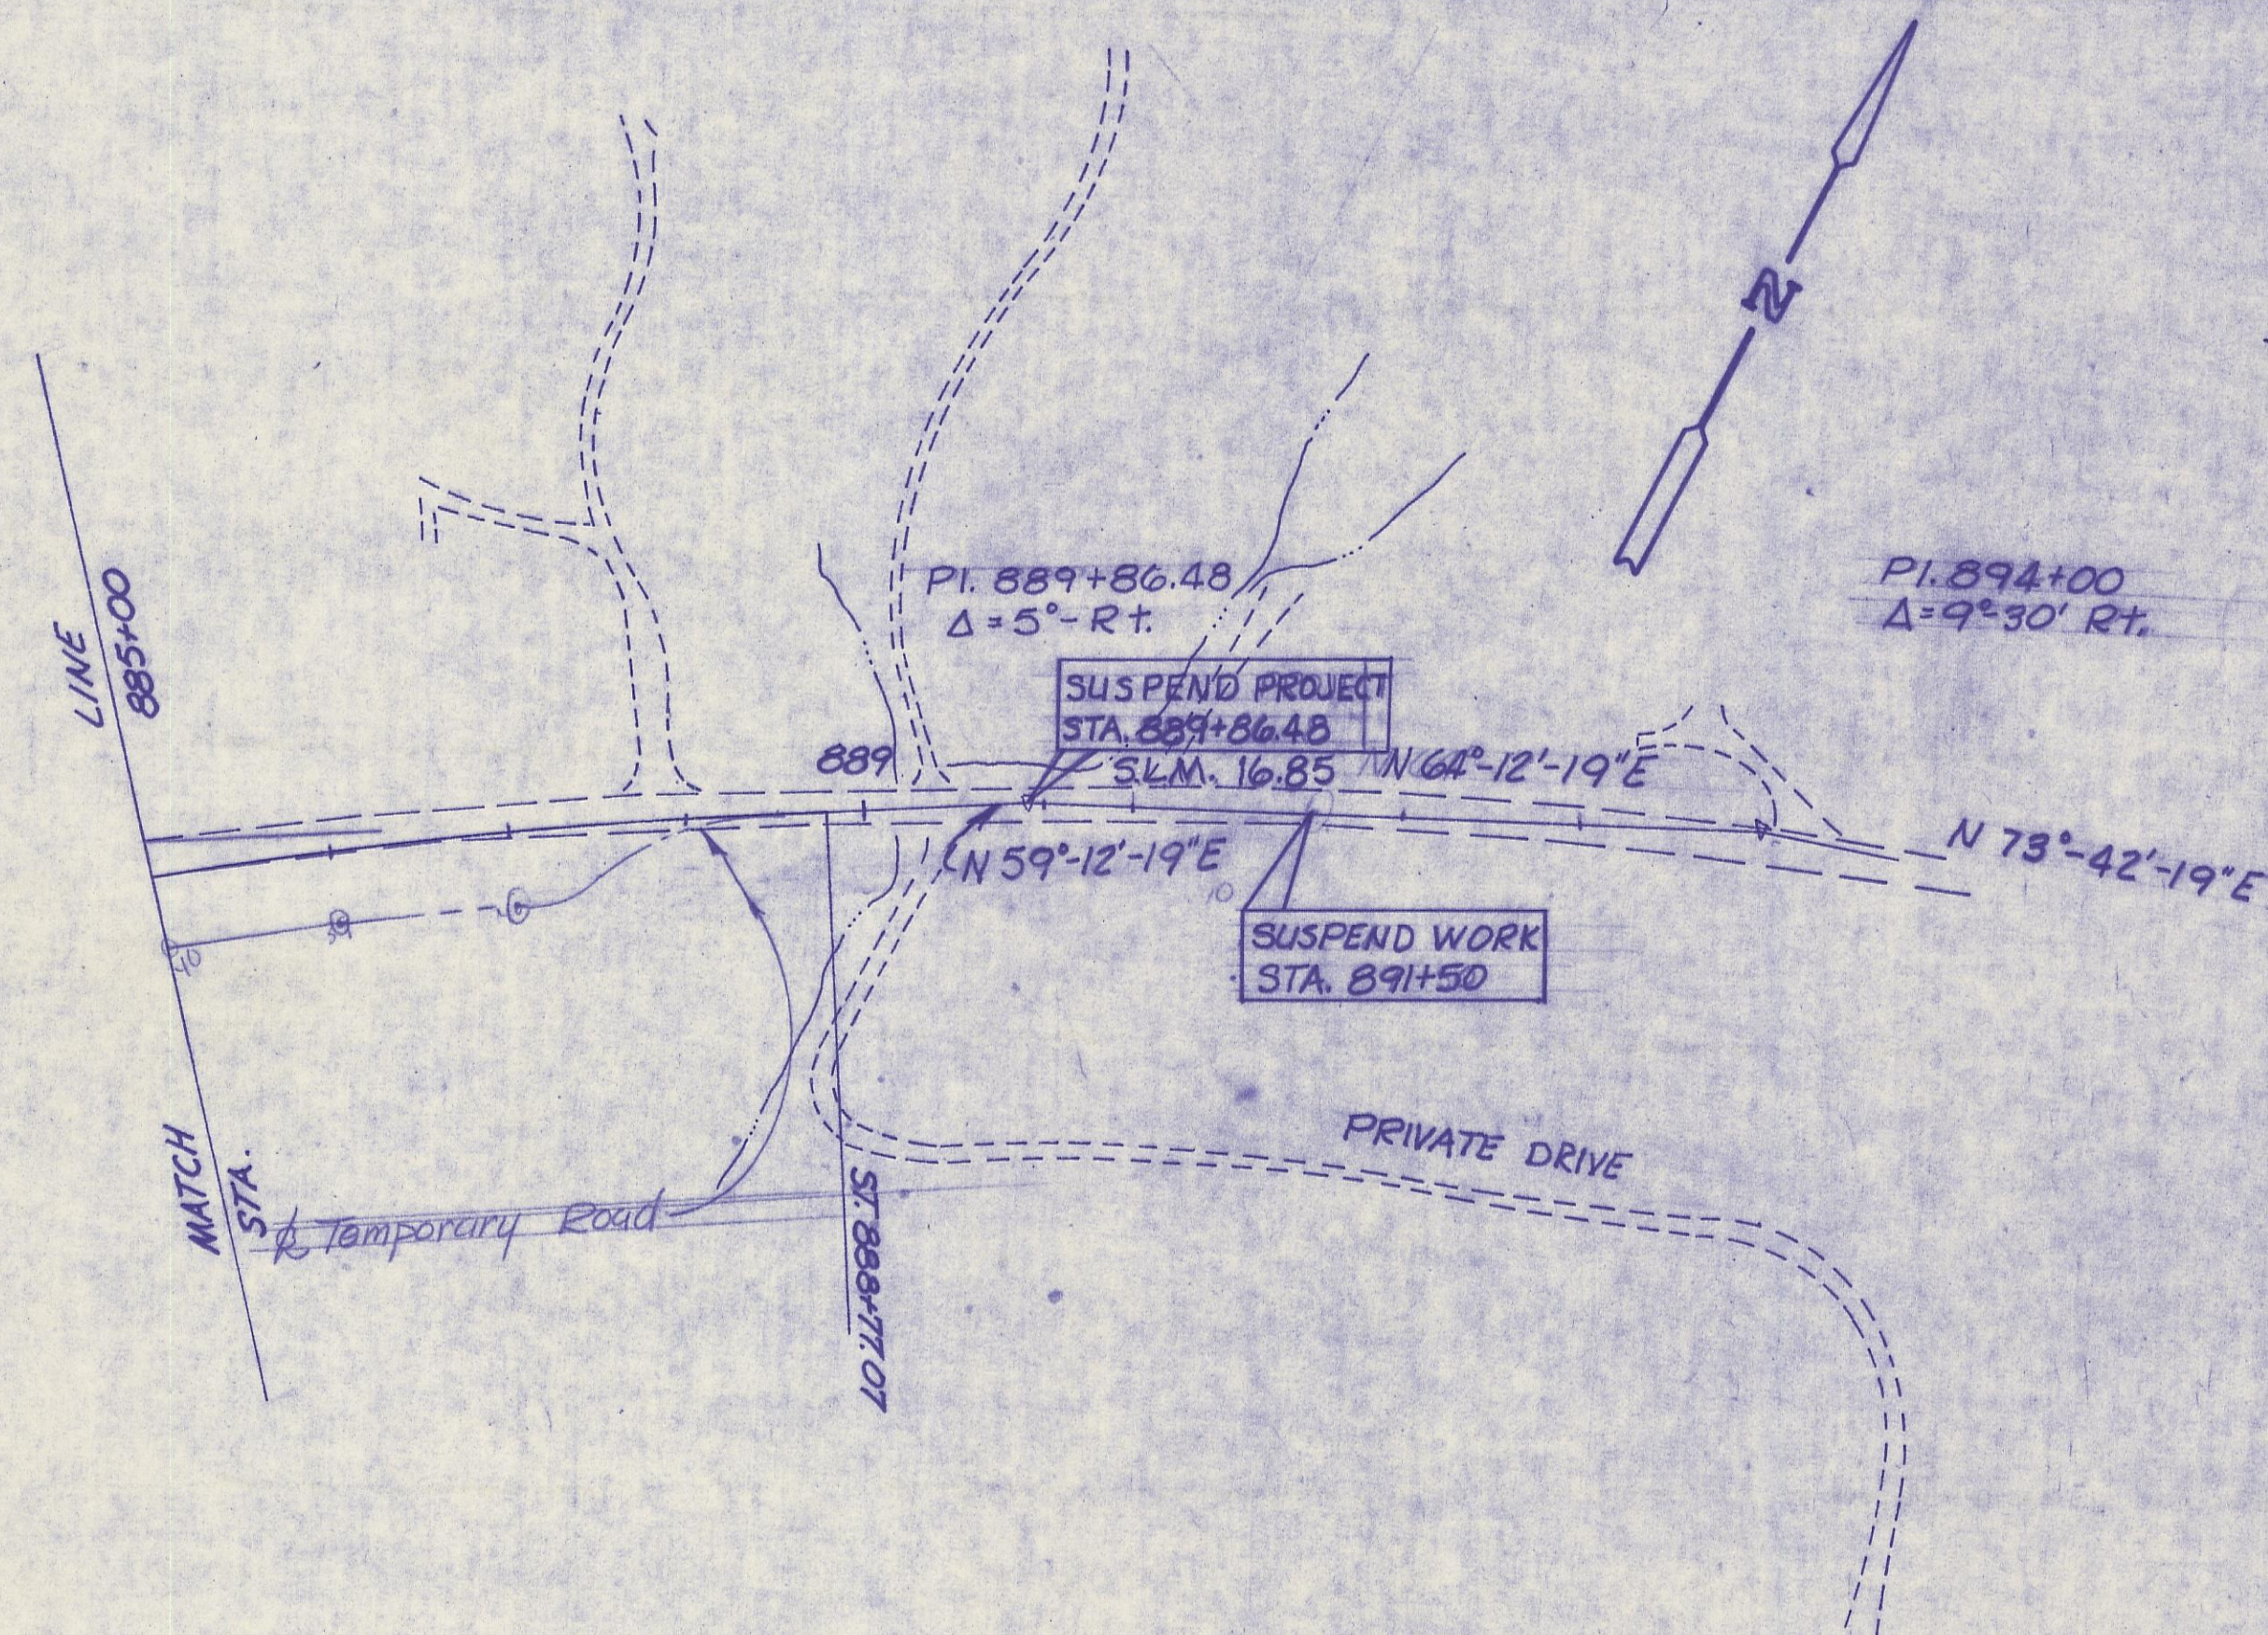


FED. RD. DIVISION	STATE	PROJECT
2	OHIO	

2

HOC-93-(16.35)(17.63)

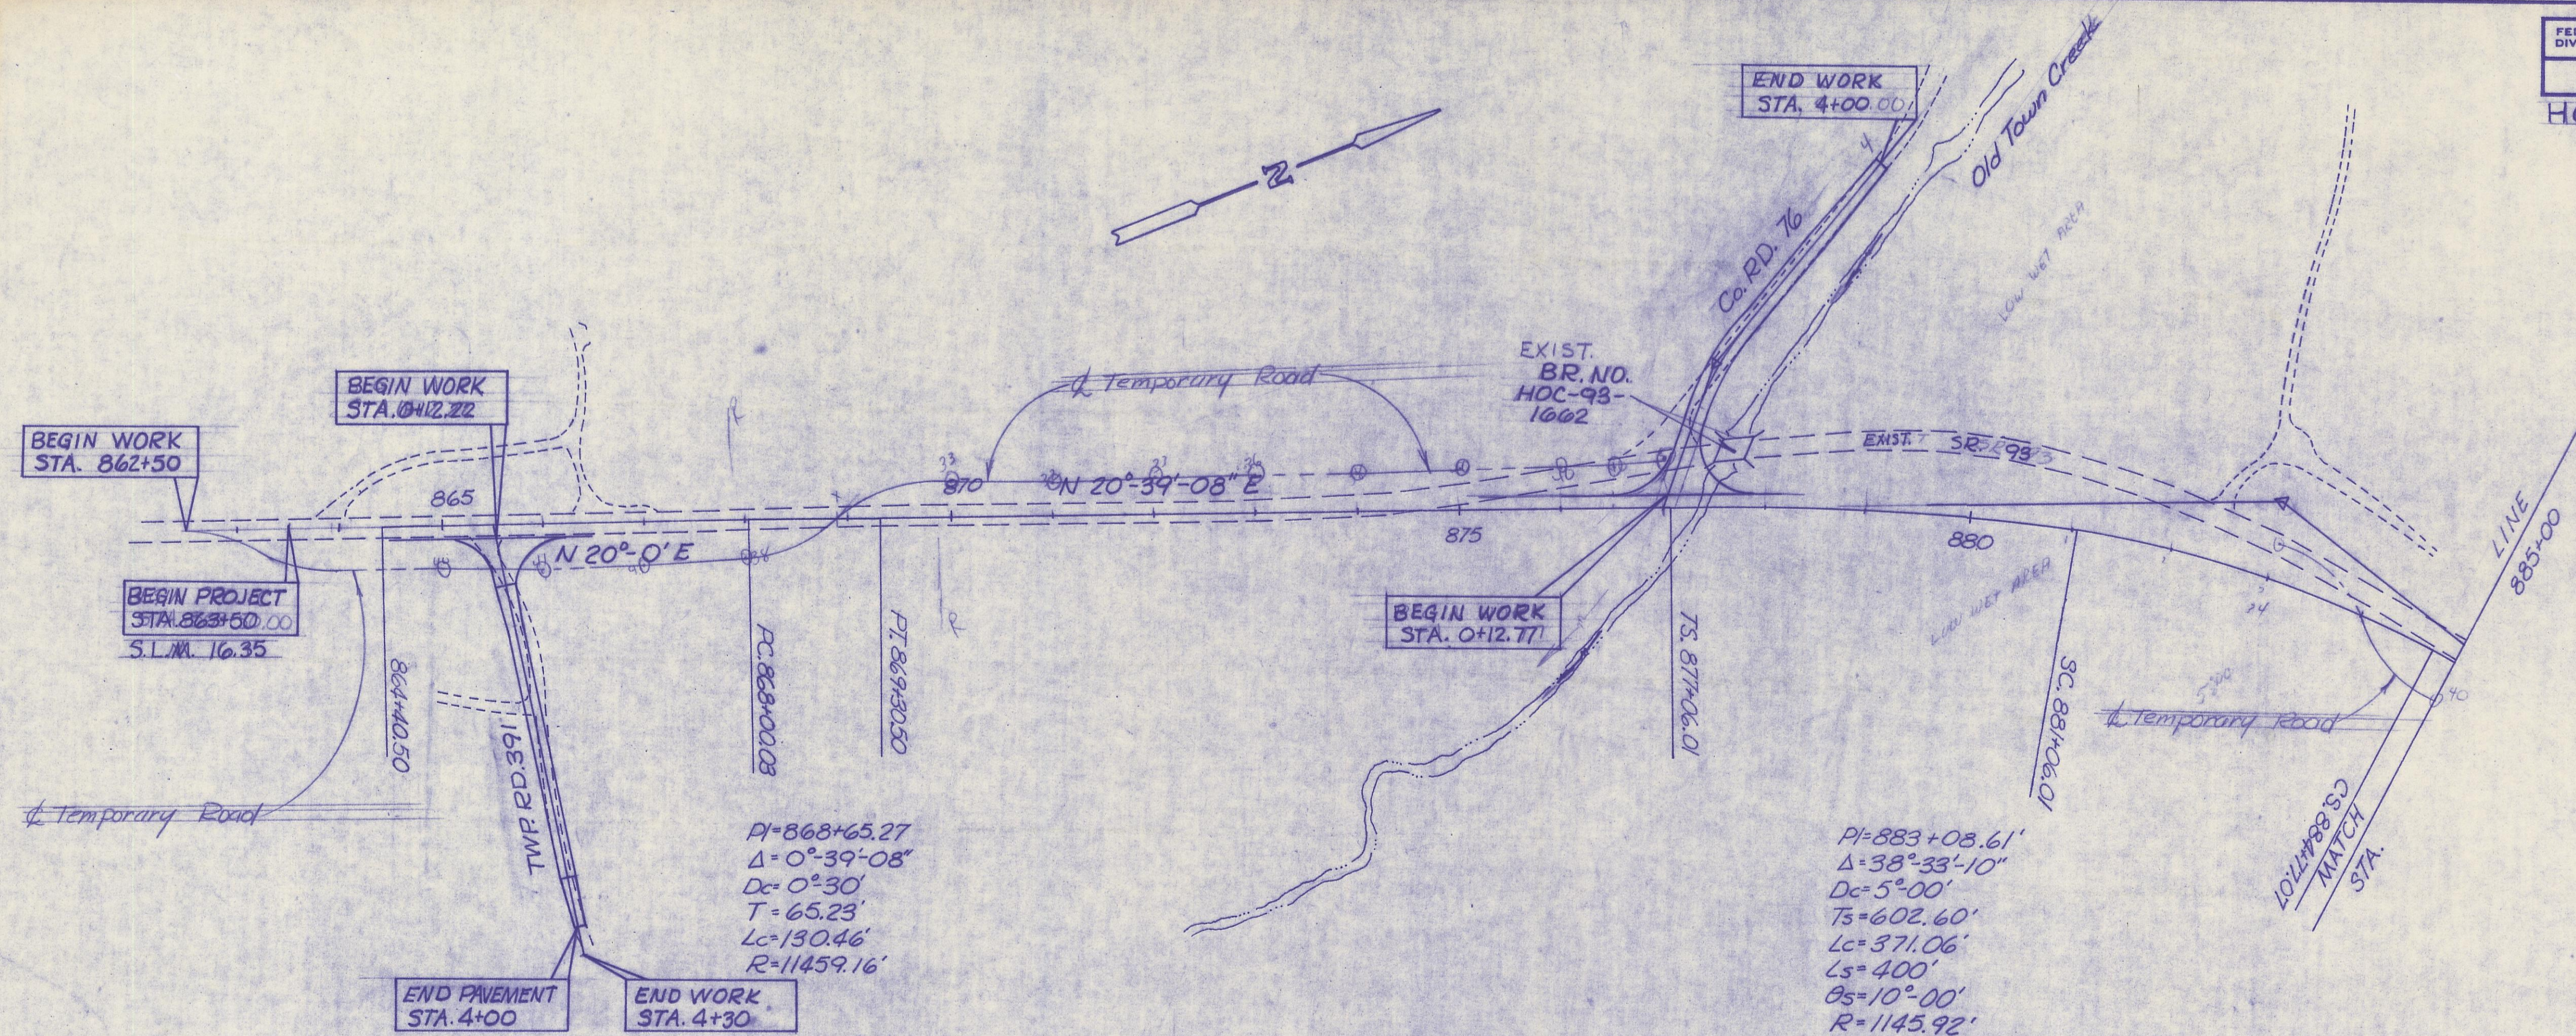

- UTILITY OWNERS
- OHIO POWER  
301 CLEVELAND AVE. SW.  
CANTON, OHIO 44701
  - GENERAL TELEPHONE COMPANY  
100 EXECUTIVE DR.  
MARION, OHIO 43303
  - OXFORD OIL COMPANY  
ZANESVILLE, OHIO 43701

