
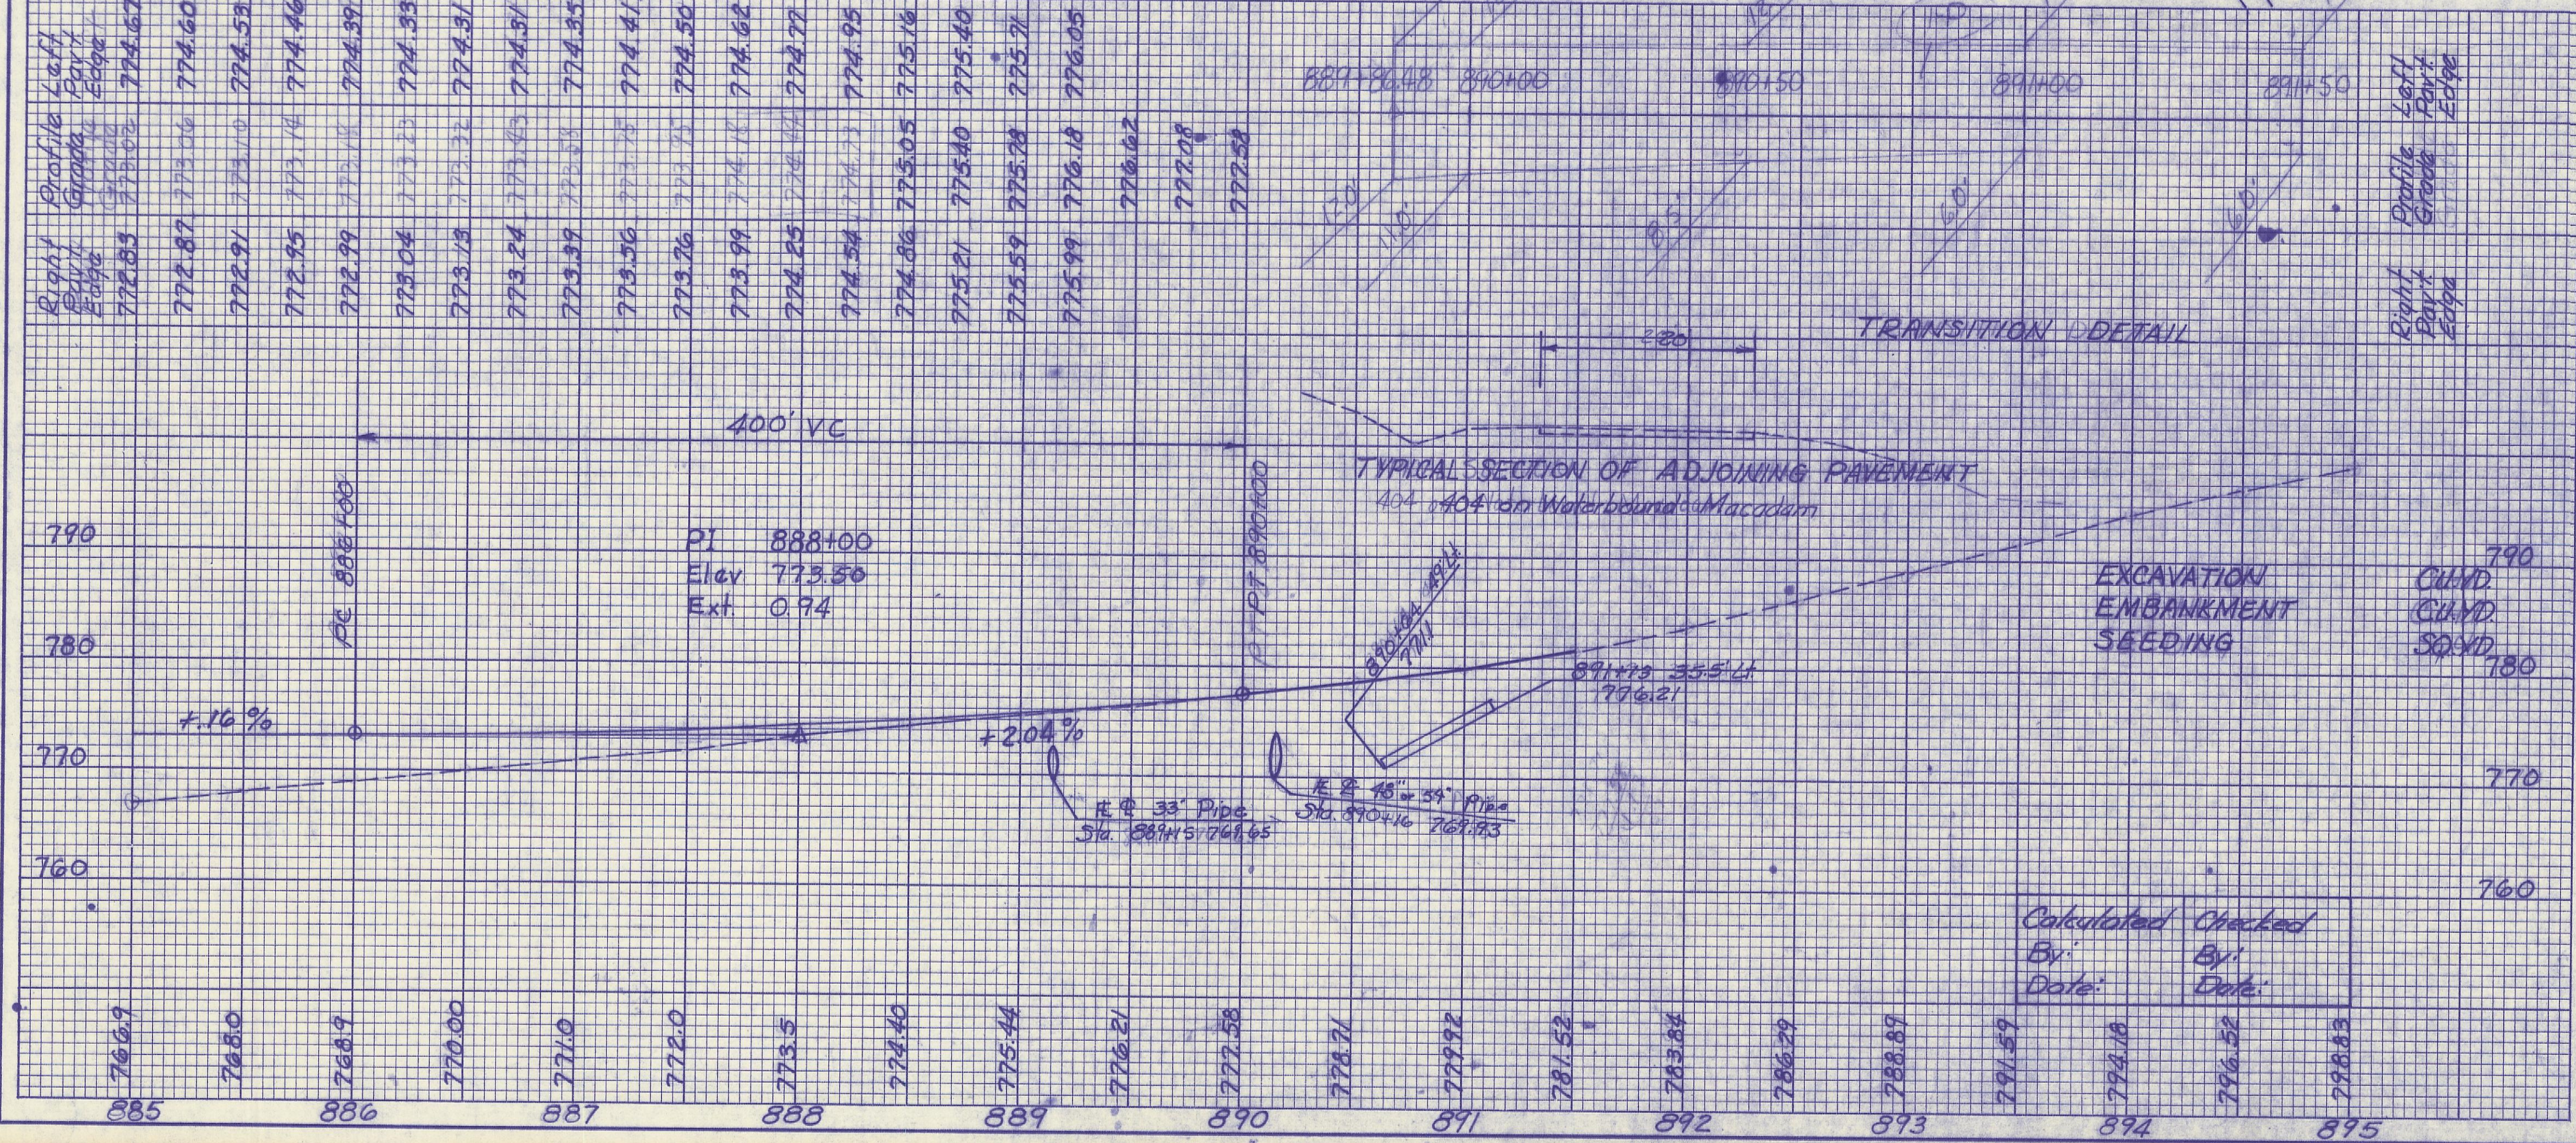


FED. RD. DIVISION	STATE	PROJECT
2	OHIO	

HOC-93- (16.35) (17.63)

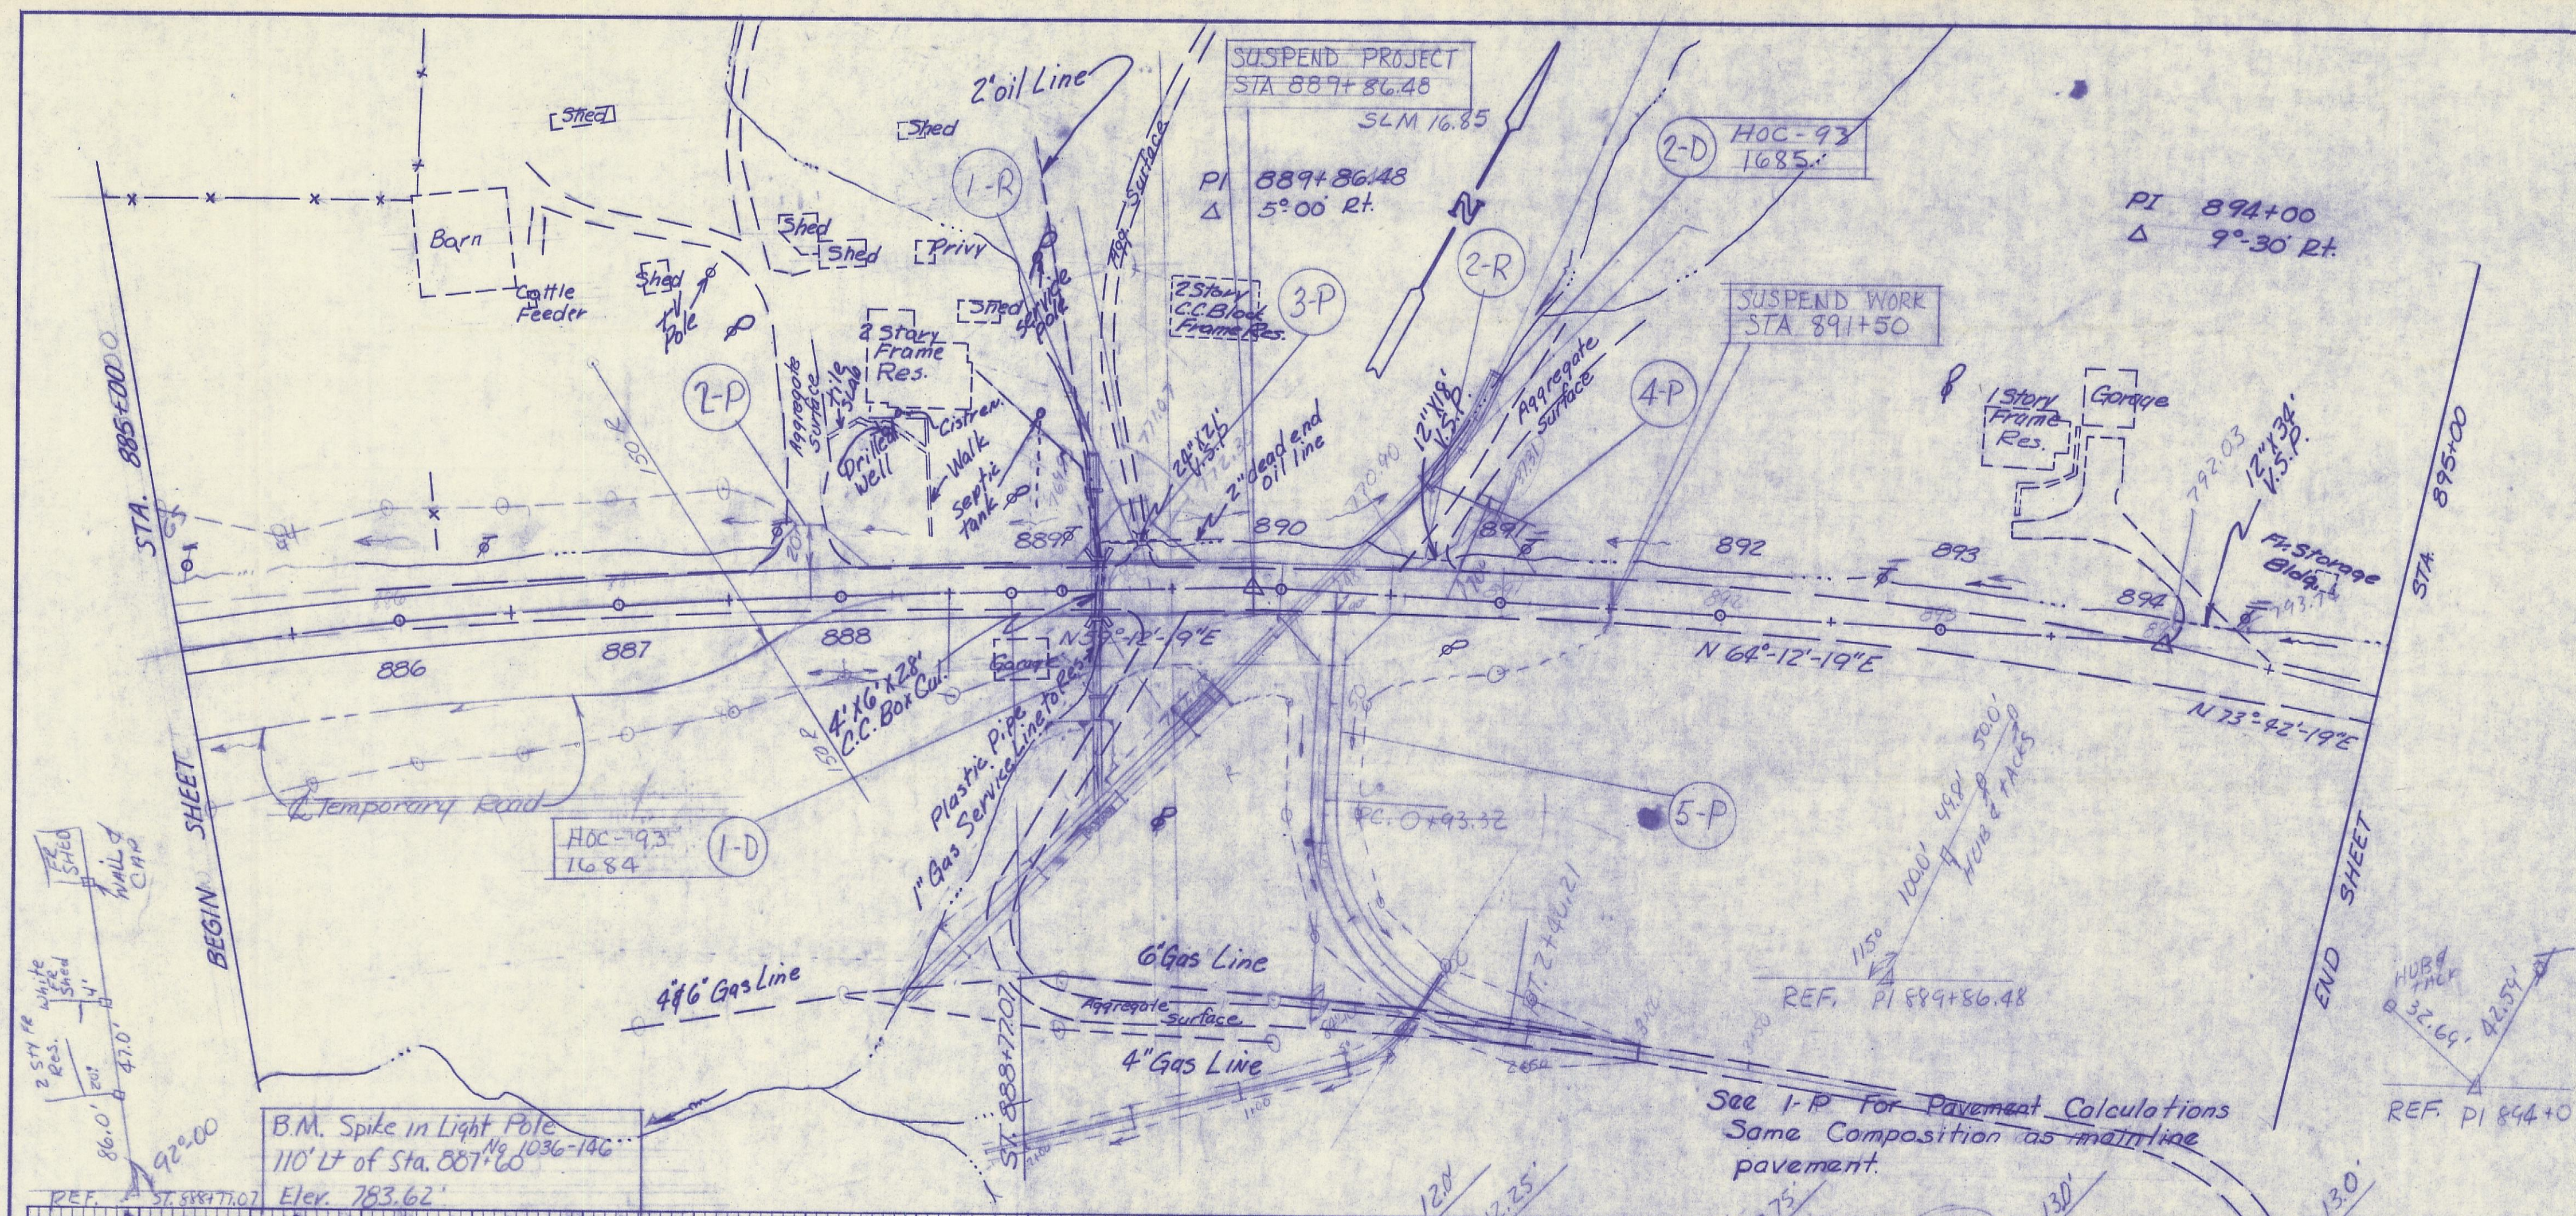

REF. NO.	STATION TO STATION	SIDE	See Sheet No.	404 Asphalt Concrete	402 Asphalt Concrete	301 Bit. Aggregate Base	203 Subbase	300 603 Constant	ESTIMATED QUANTITIES
I-P	889+50 to 891+00	LT							
2-P	889+50 to 891+00	LT							
3-P	890+15 to 891+73	LT							
4-P	890+15 to 891+73	LT							
5-P	890+15 to 891+73	LT							
I-D	890+15 to 891+73	REL 80							
2-D	890+15 to 891+73	REL 81							
TOTALS				13.1	13.3	62.7	376.5		