


DATE 3/31/58 DRAWN BY T.D.H.  
REVISED

ROUTE 75 SECTION 17.25 COUNTY Hocking  
TOTAL NUMBER OWNERS 9  
**SUMMARY OF ADDITIONAL R/W REQUIRED**

PARCEL NO.	OWNER	AREA	EXIST. BLDG'S	SHEET NO.	REMARKS
1	Dr. Letha Starr Books & Josephine Starr Parkins	0.24	N	1	
2	William O. Tucker	0.04	N	1	
3	Rosa Hite	0.04	N	1	
3X	"	0.12	N	1	
4	Margaret Goodlive Sapp	0.08	N	1	
5	Albert Hite & Inez Hite	0.19	N	1	
6	Robert Goodlive	0.15	N	2	
7	Dorothy Jones (Mitchel)	0.00	N	2	No Easement Required.
8	Kachelmacher Estate	0.02	N	2	
8X	"	0.08	N	2	
9	Samuel F. Stickdorn & Mary M. Stickdorn	0.03	N	2	
9X	"	0.08	N	2	


Dr. Letha Starr Books  
Josephine Starr Parkins

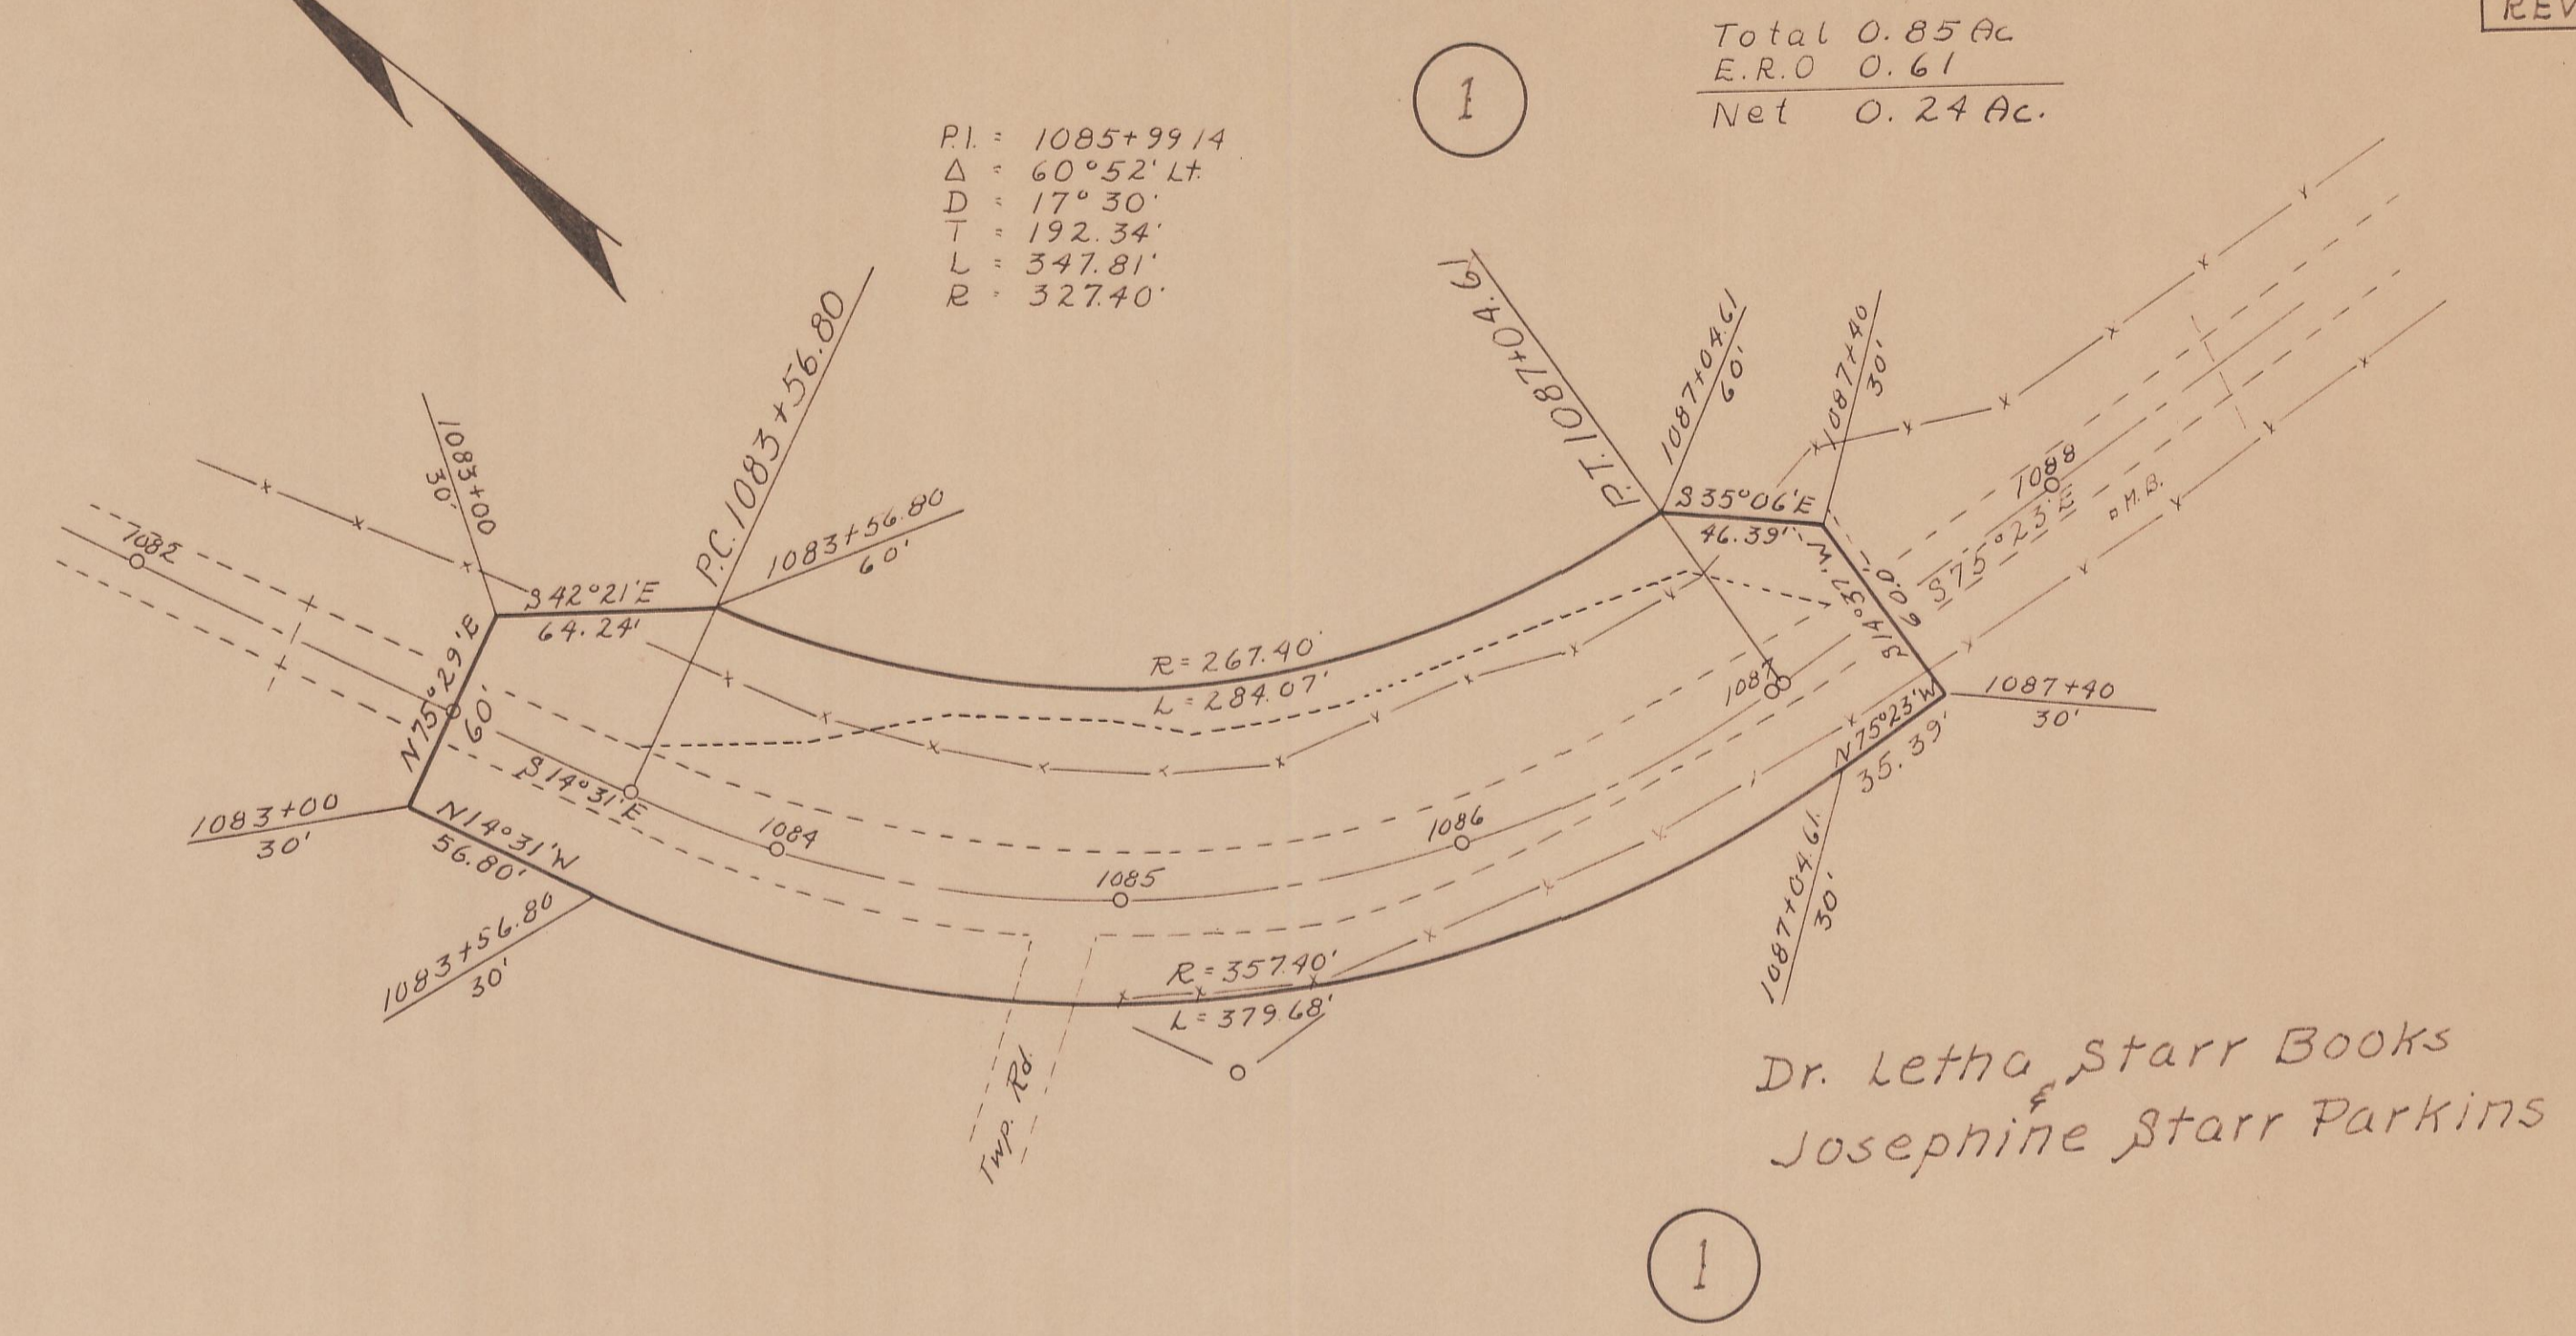

Falls Gore Twp., Sec. 34, T14N, R16W

William O. Tucker  
Lucy S. Tucker


Total 0.24 Ac.  
E.R.O. 0.20  
Net 0.04 Ac.

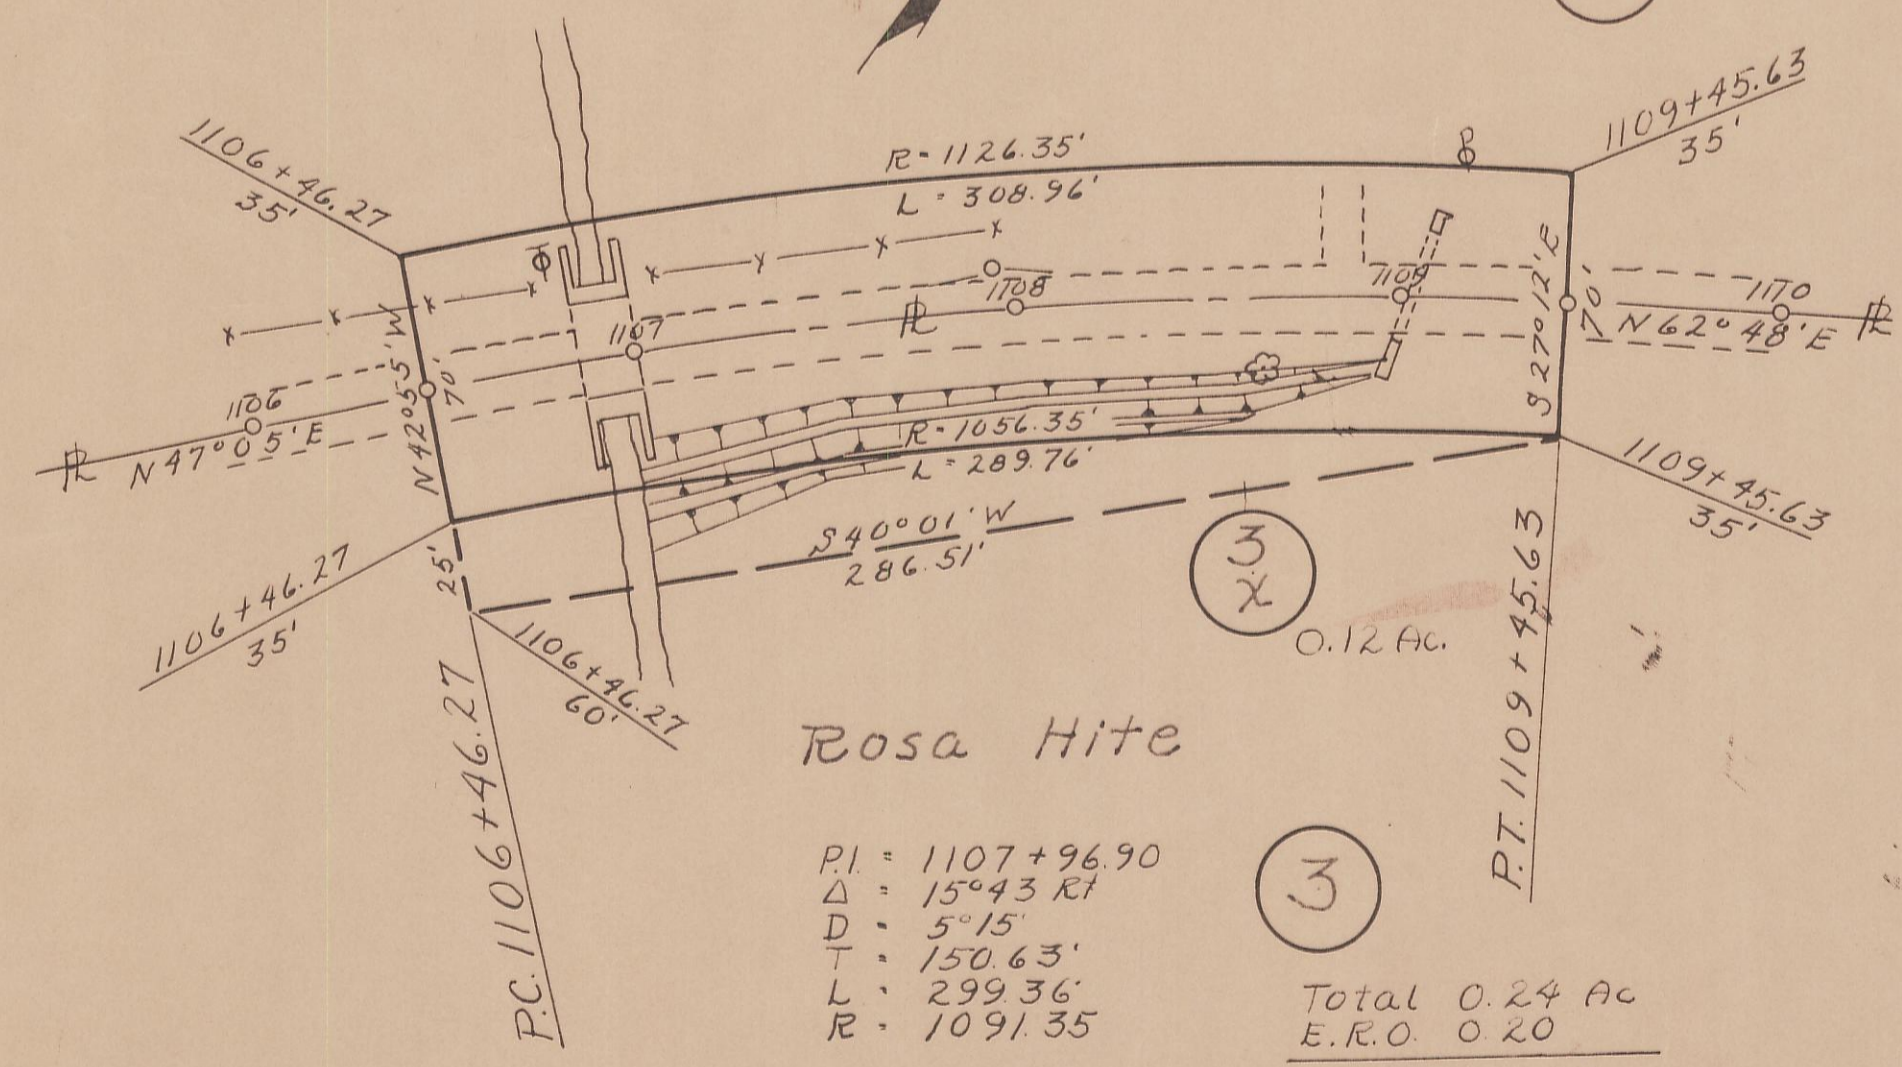

Falls Gore Twp., Sec. 34, T14N, R16W

Margaret Goodlive Sapp

Total 0.30 Ac.  
E.R.O. 0.22  
Net 0.08 Ac.

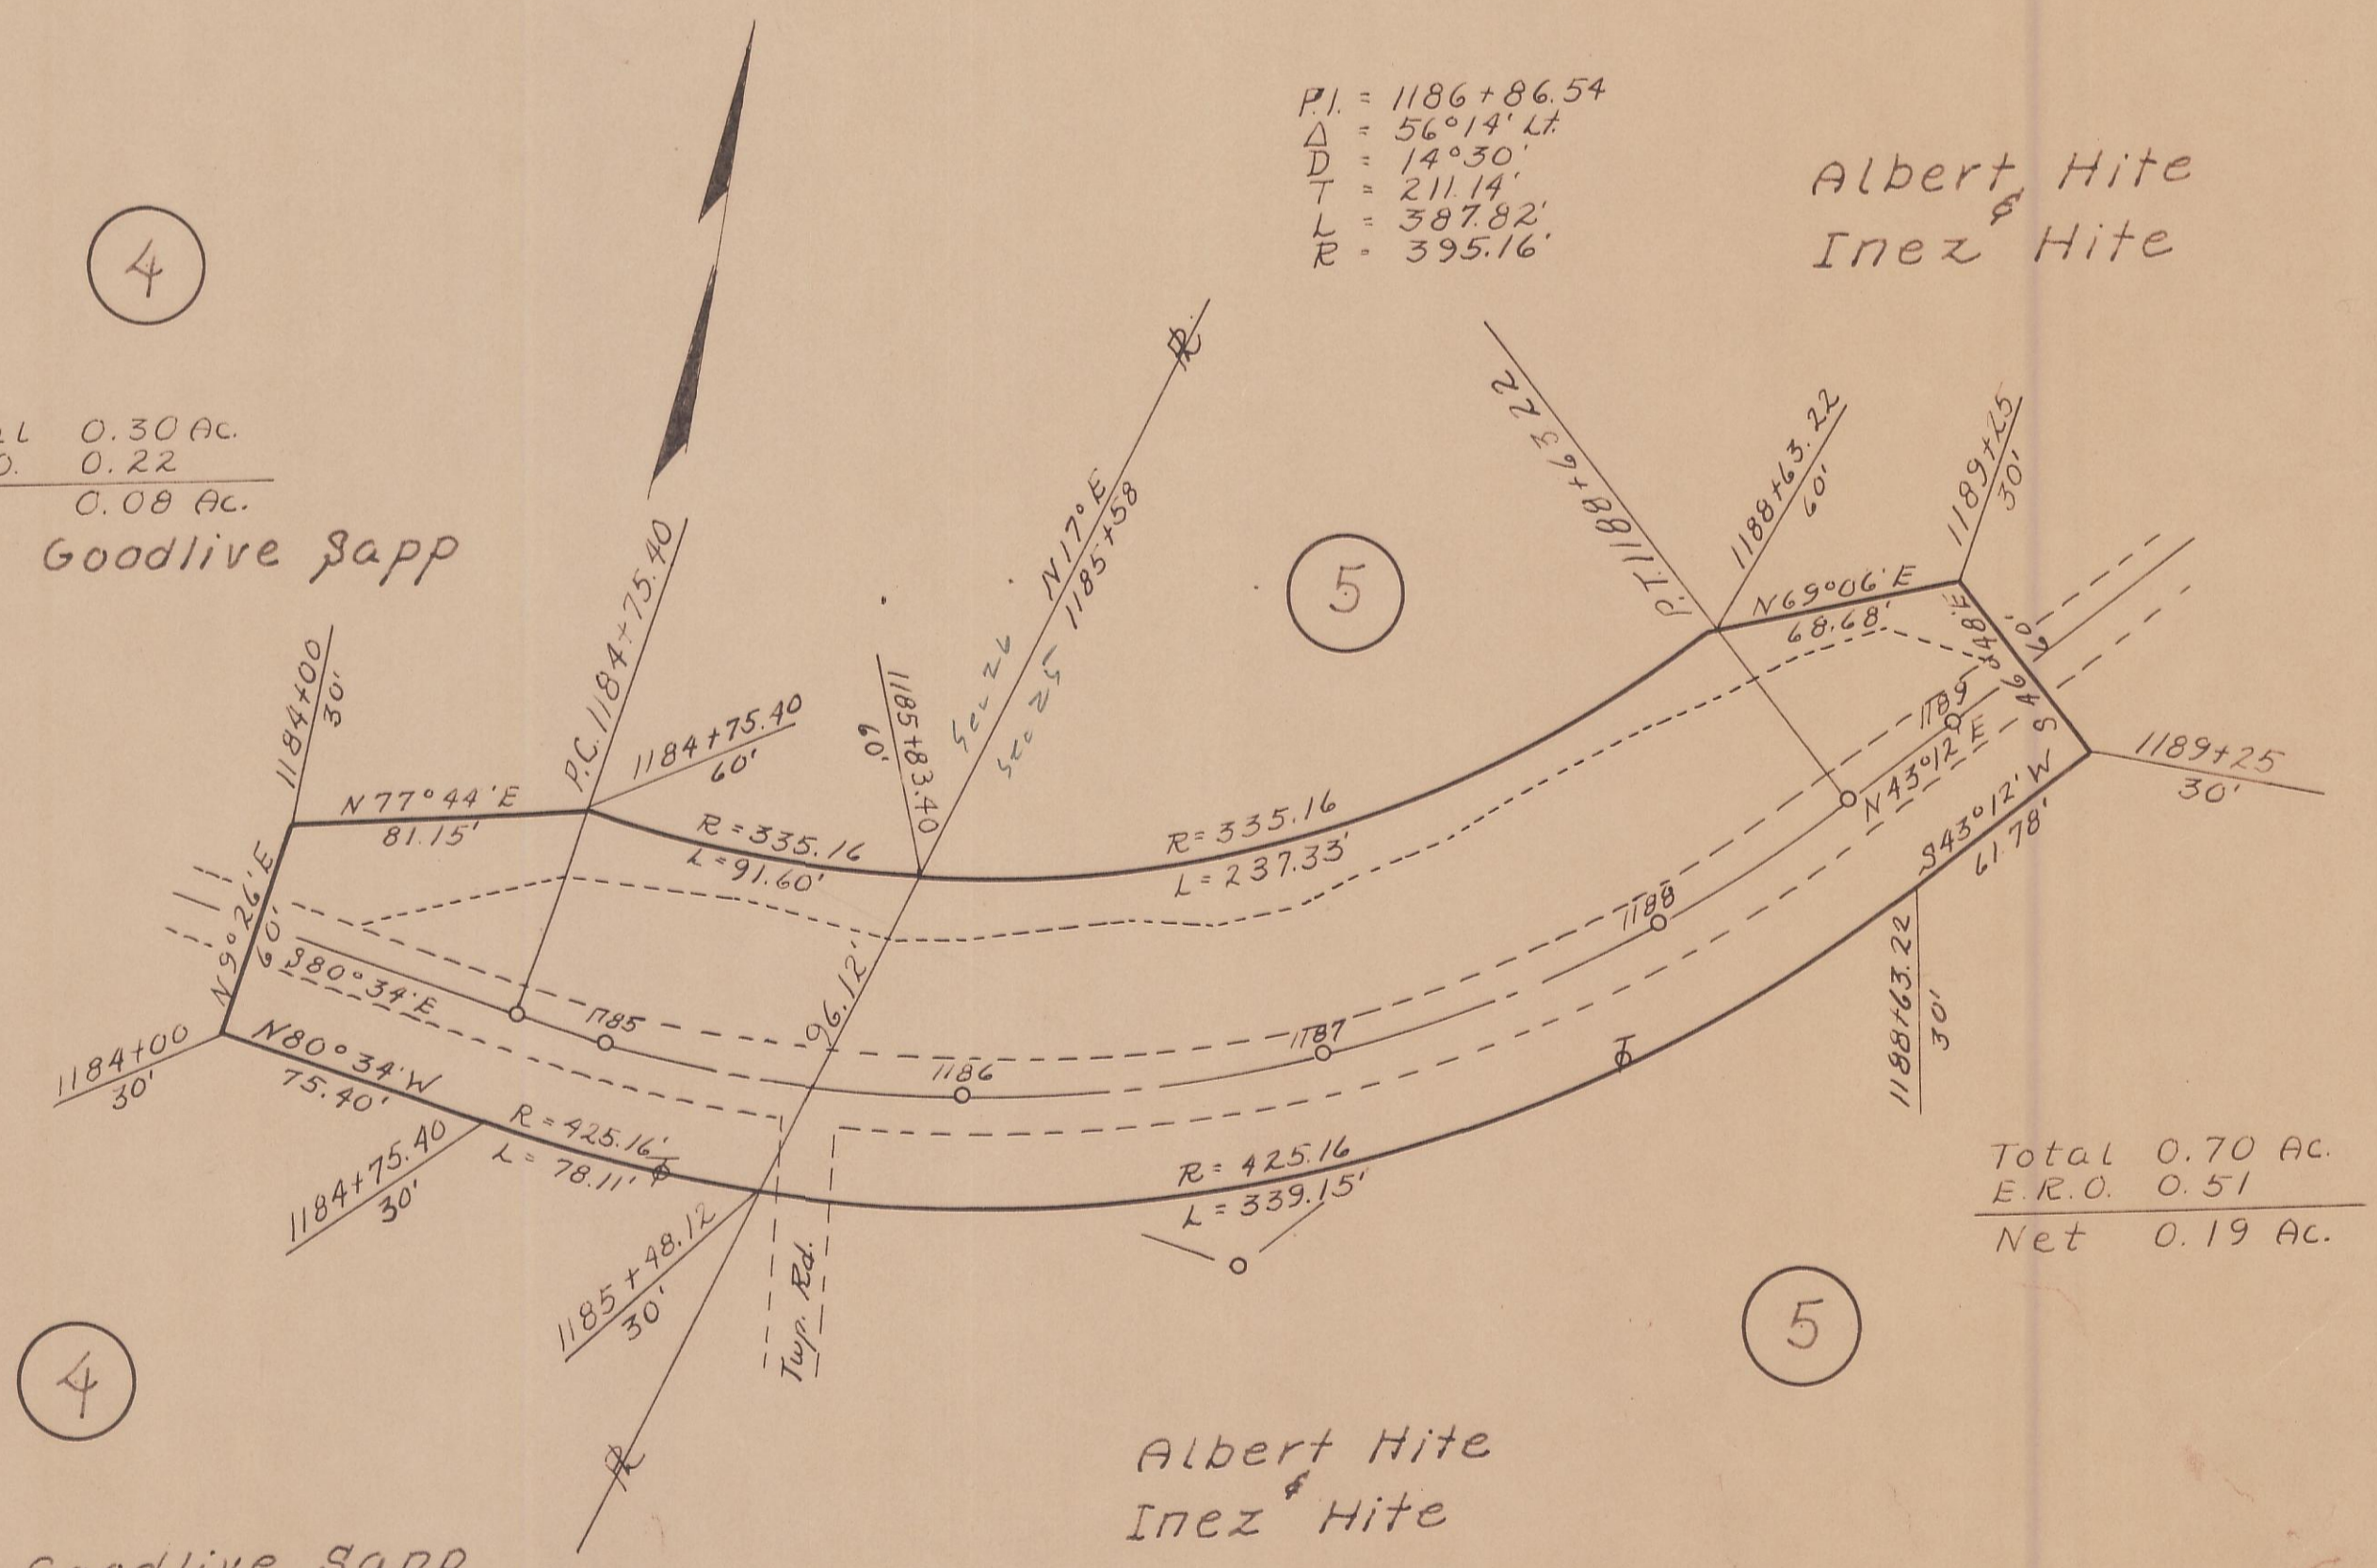

Margaret Goodlive Sapp

Albert Hite  
Inez Hite

Falls Gore Twp., Sec. 26, T14N, R16W