
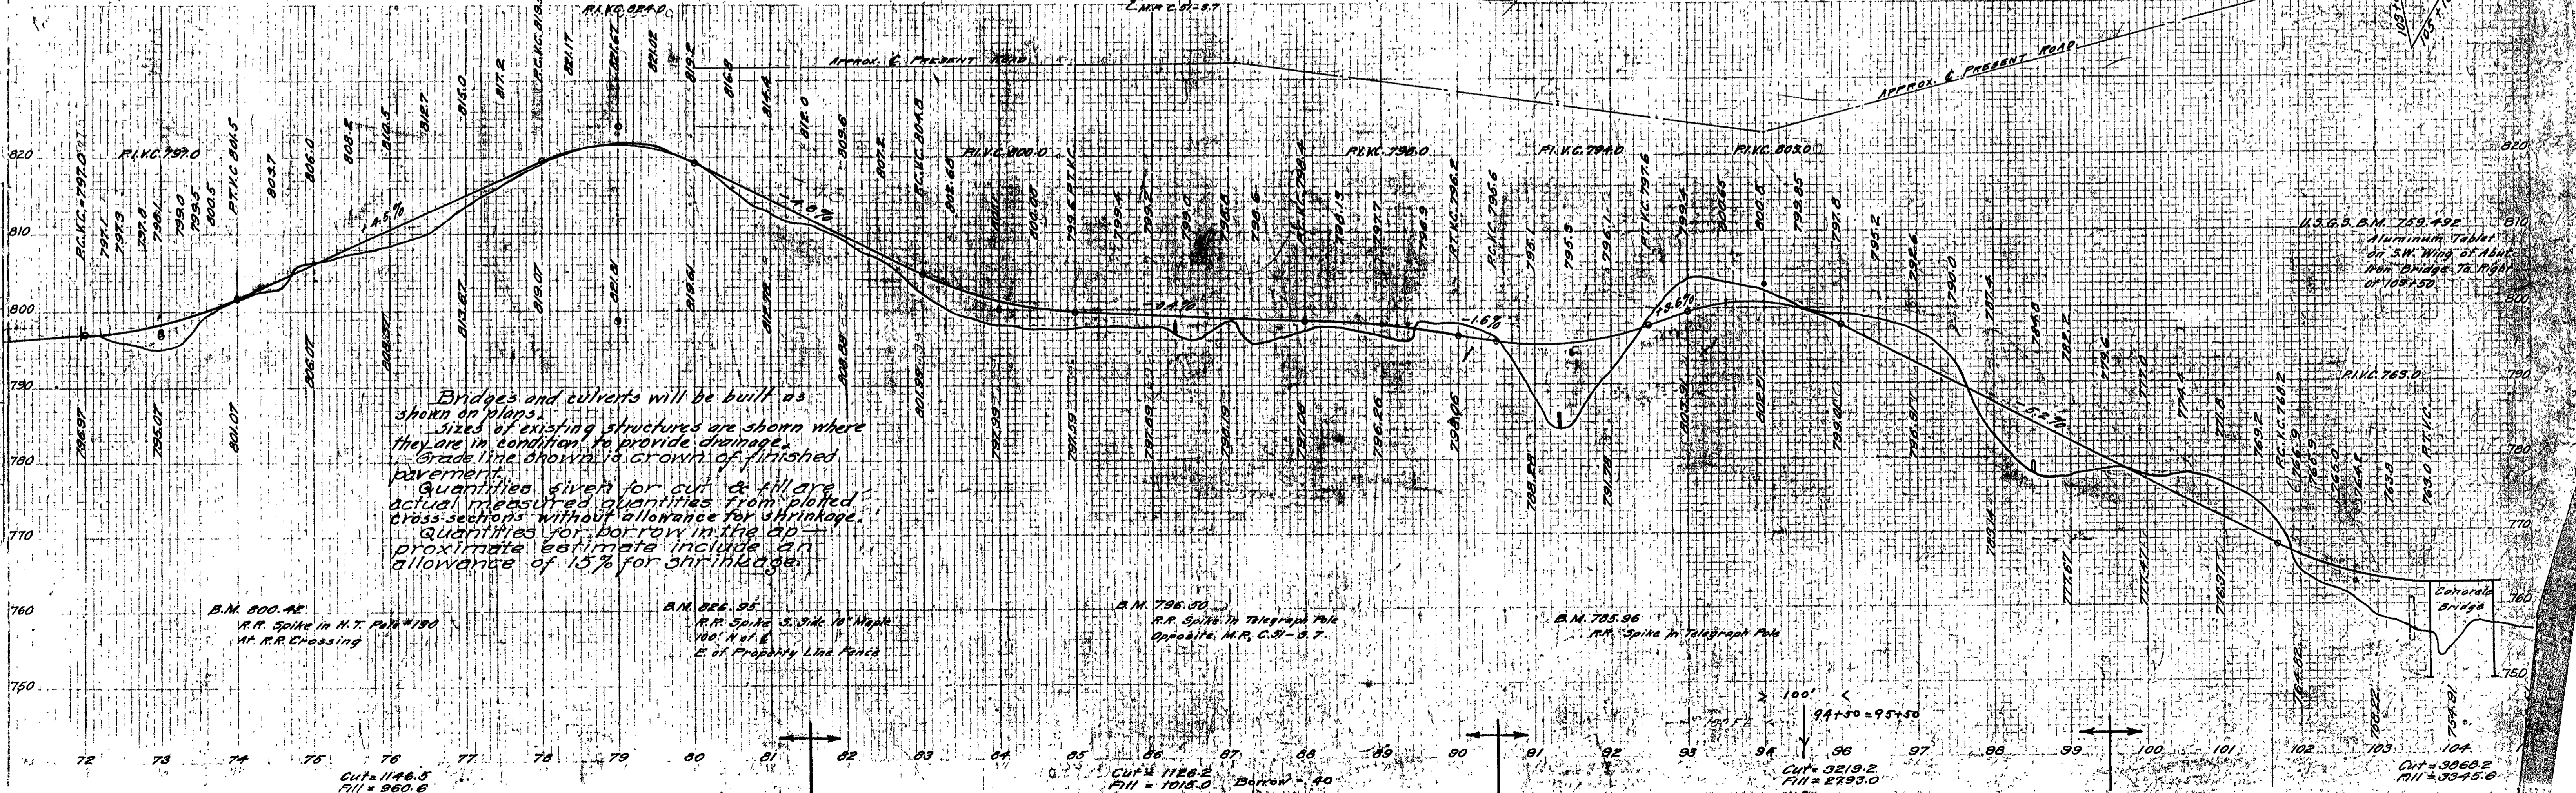


FEDERAL ROAD DISTRICT NO.	STATE	FEDERAL AID PROJECT NO.	FISCAL YEAR
10	OHIO	173	1920

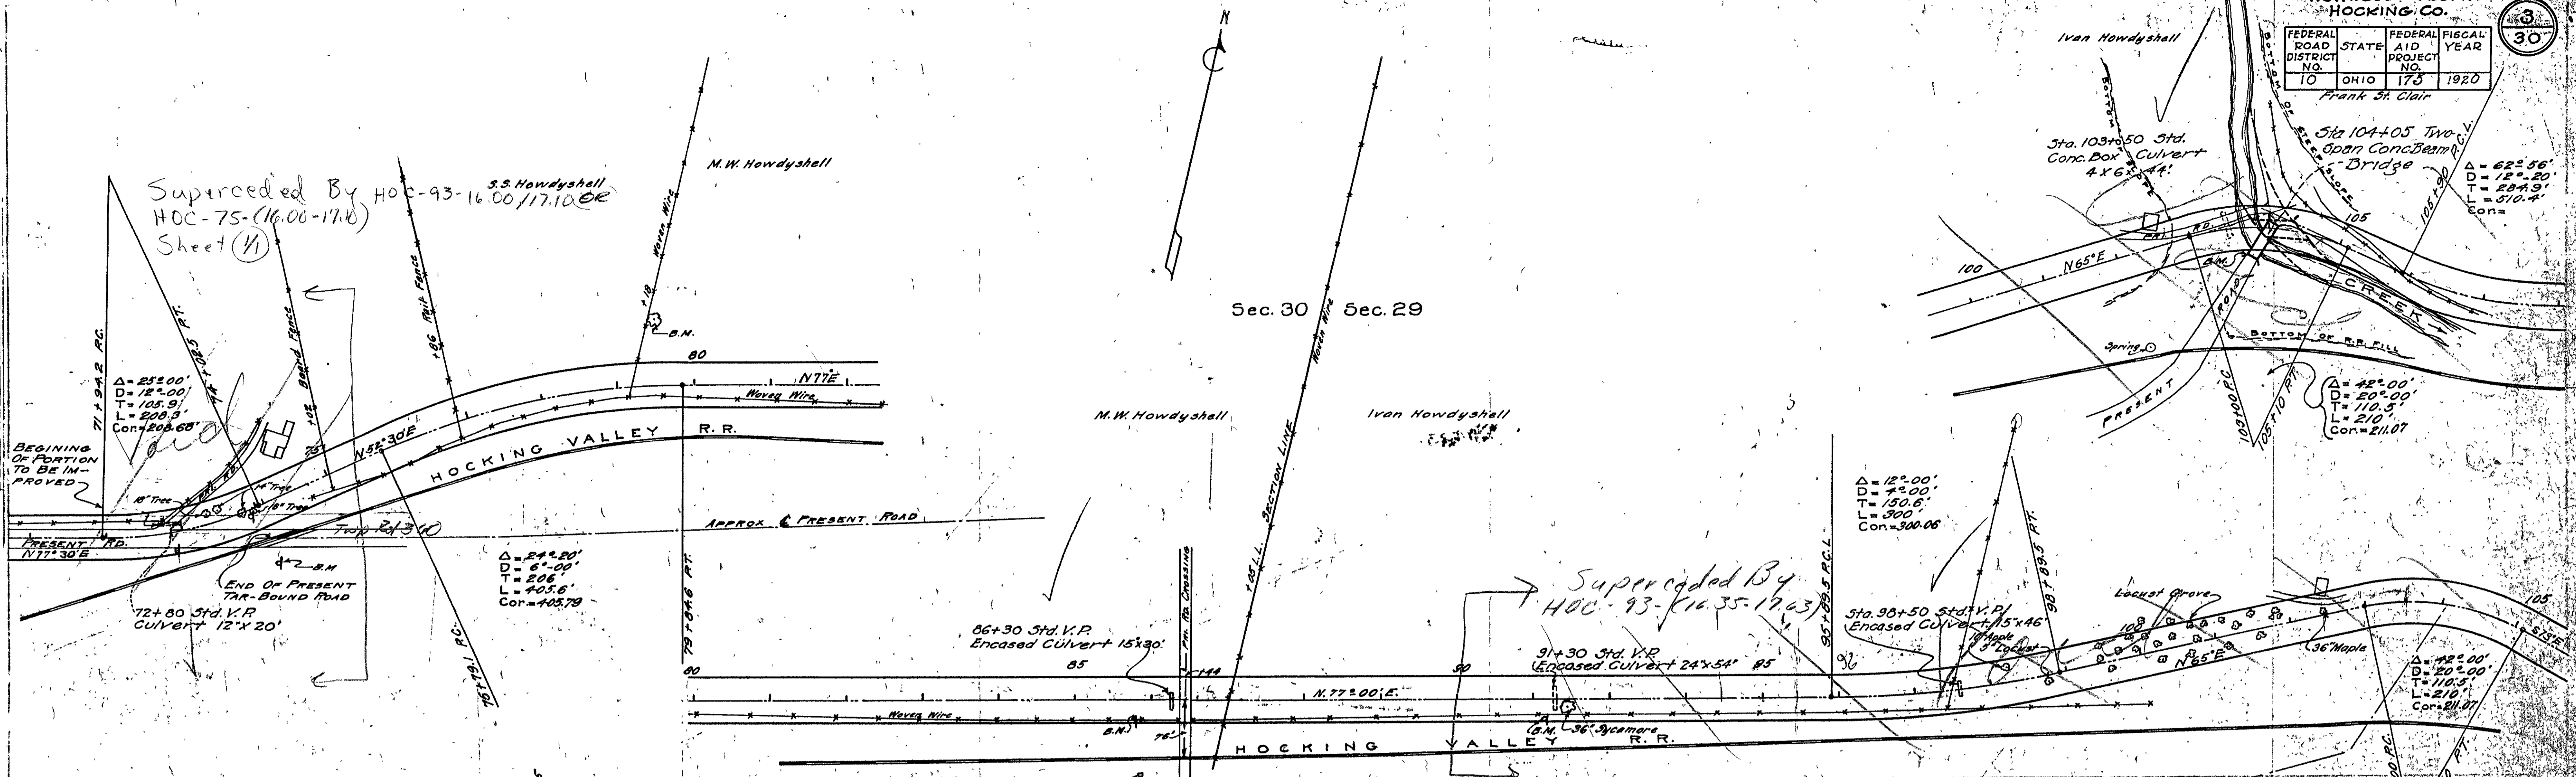

1" = 100' HORIZONTAL
 1" = 10' VERTICAL
 1" = 100' PLAN
 1" = 10' PROFILE

1" = 100' HORIZONTAL
 1" = 10' VERTICAL
 1" = 100' PLAN
 1" = 10' PROFILE

1" = 100' HORIZONTAL
 1" = 10' VERTICAL
 1" = 100' PLAN
 1" = 10' PROFILE