


PLAN
 SURVEYED
 PLOTTED
 ALIGNED
 CHECKED
 BY
 DATE

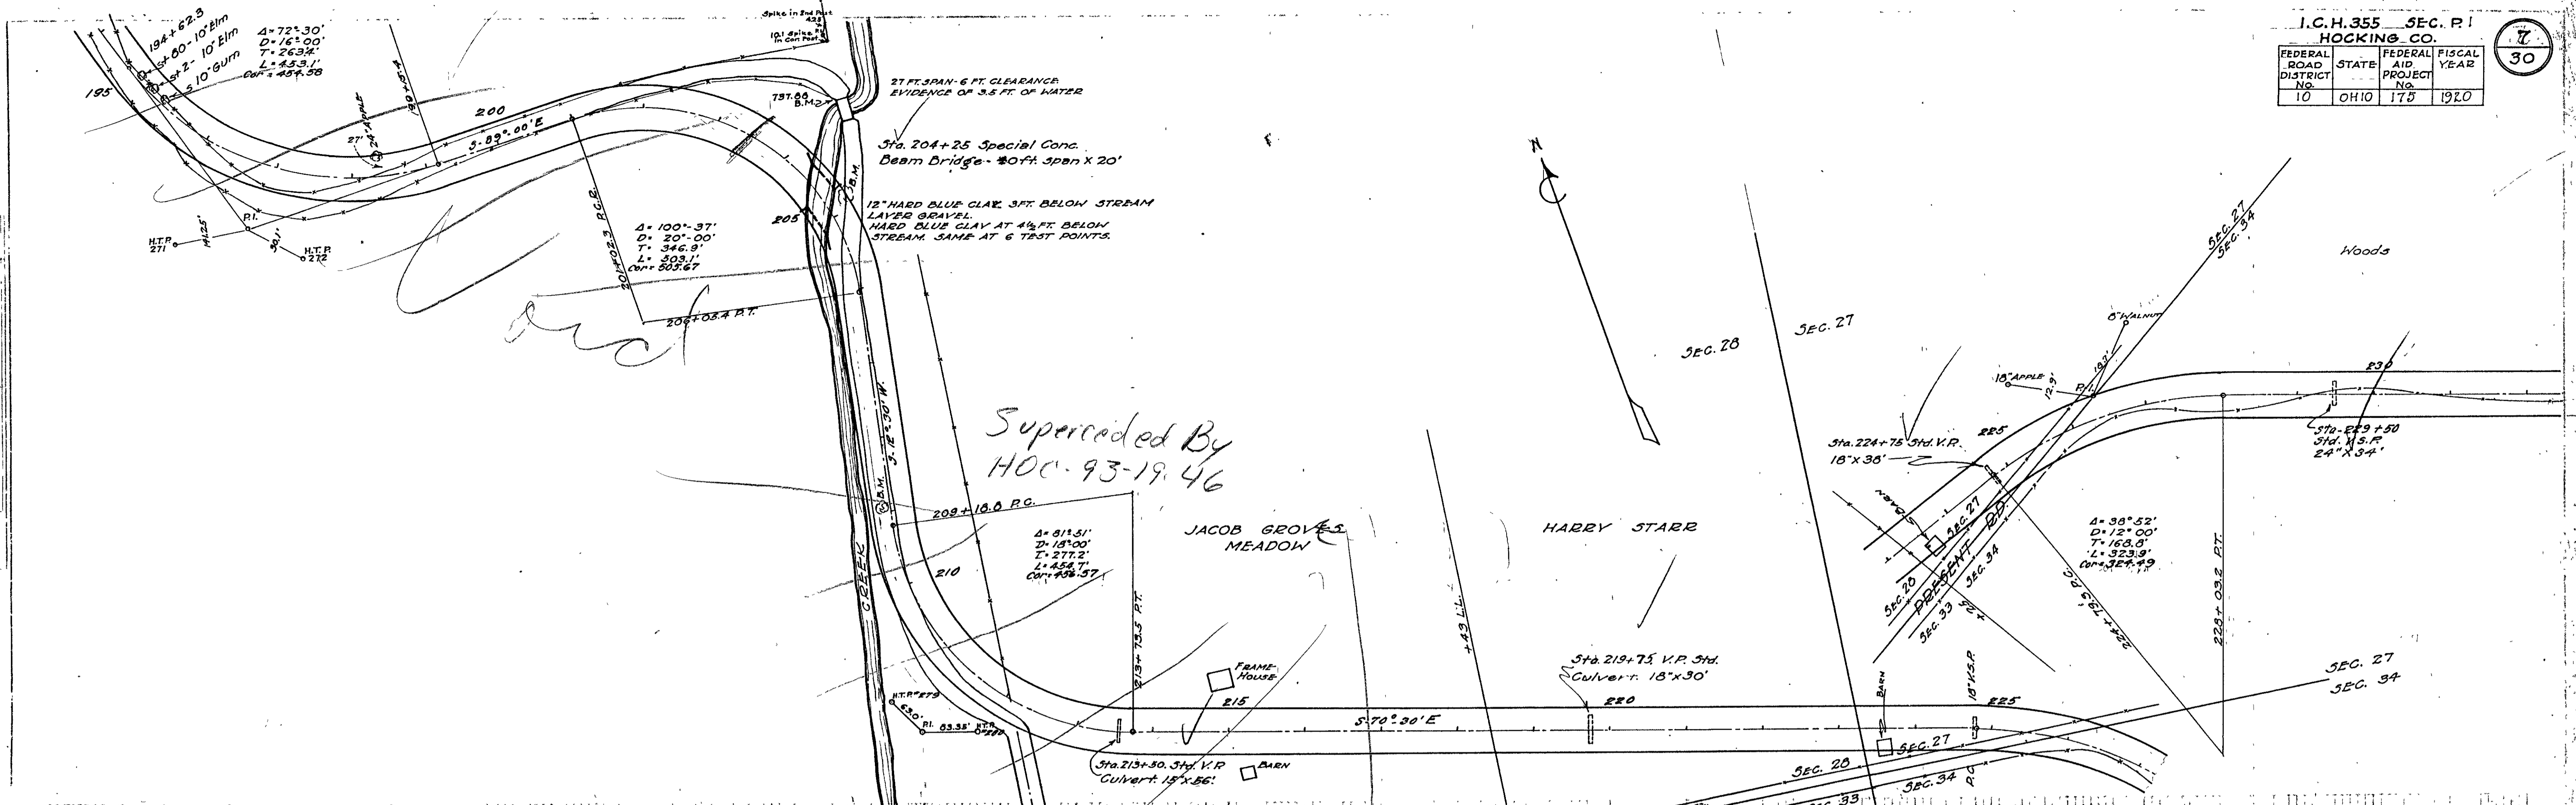

Superseded By
 HOC-93-19-46

