


FEDERAL ROAD DISTRICT NO	STATE	FEDERAL AID PROJECT NO	FISCAL YEAR
10	OHIO	175	1920

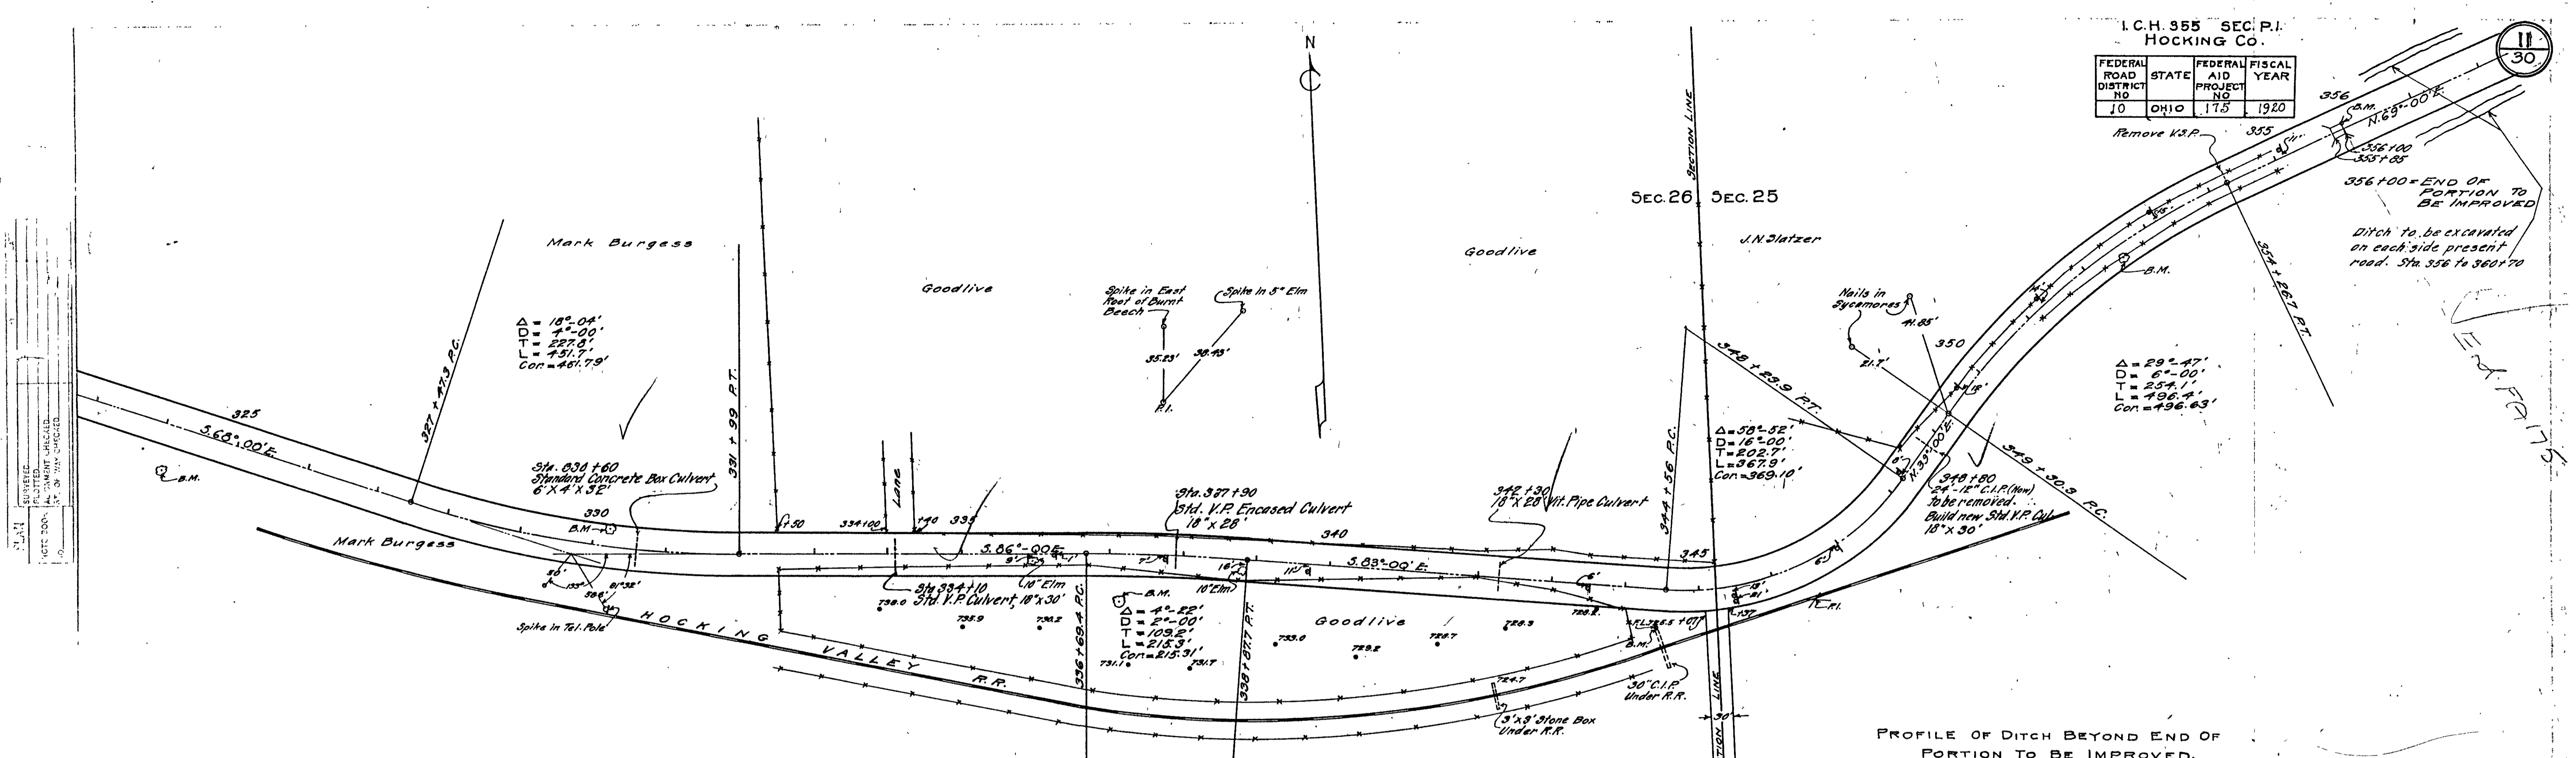

PROFILE OF DITCH BEYOND END OF PORTION TO BE IMPROVED.

