


FHWA REGION	STATE	PROJECT
5	OHIO	

99
103

HOC-93-(16.35)(17.63)

R/W ACQUIRED AS
HOC-93-(16.50)(17.64)

9
13

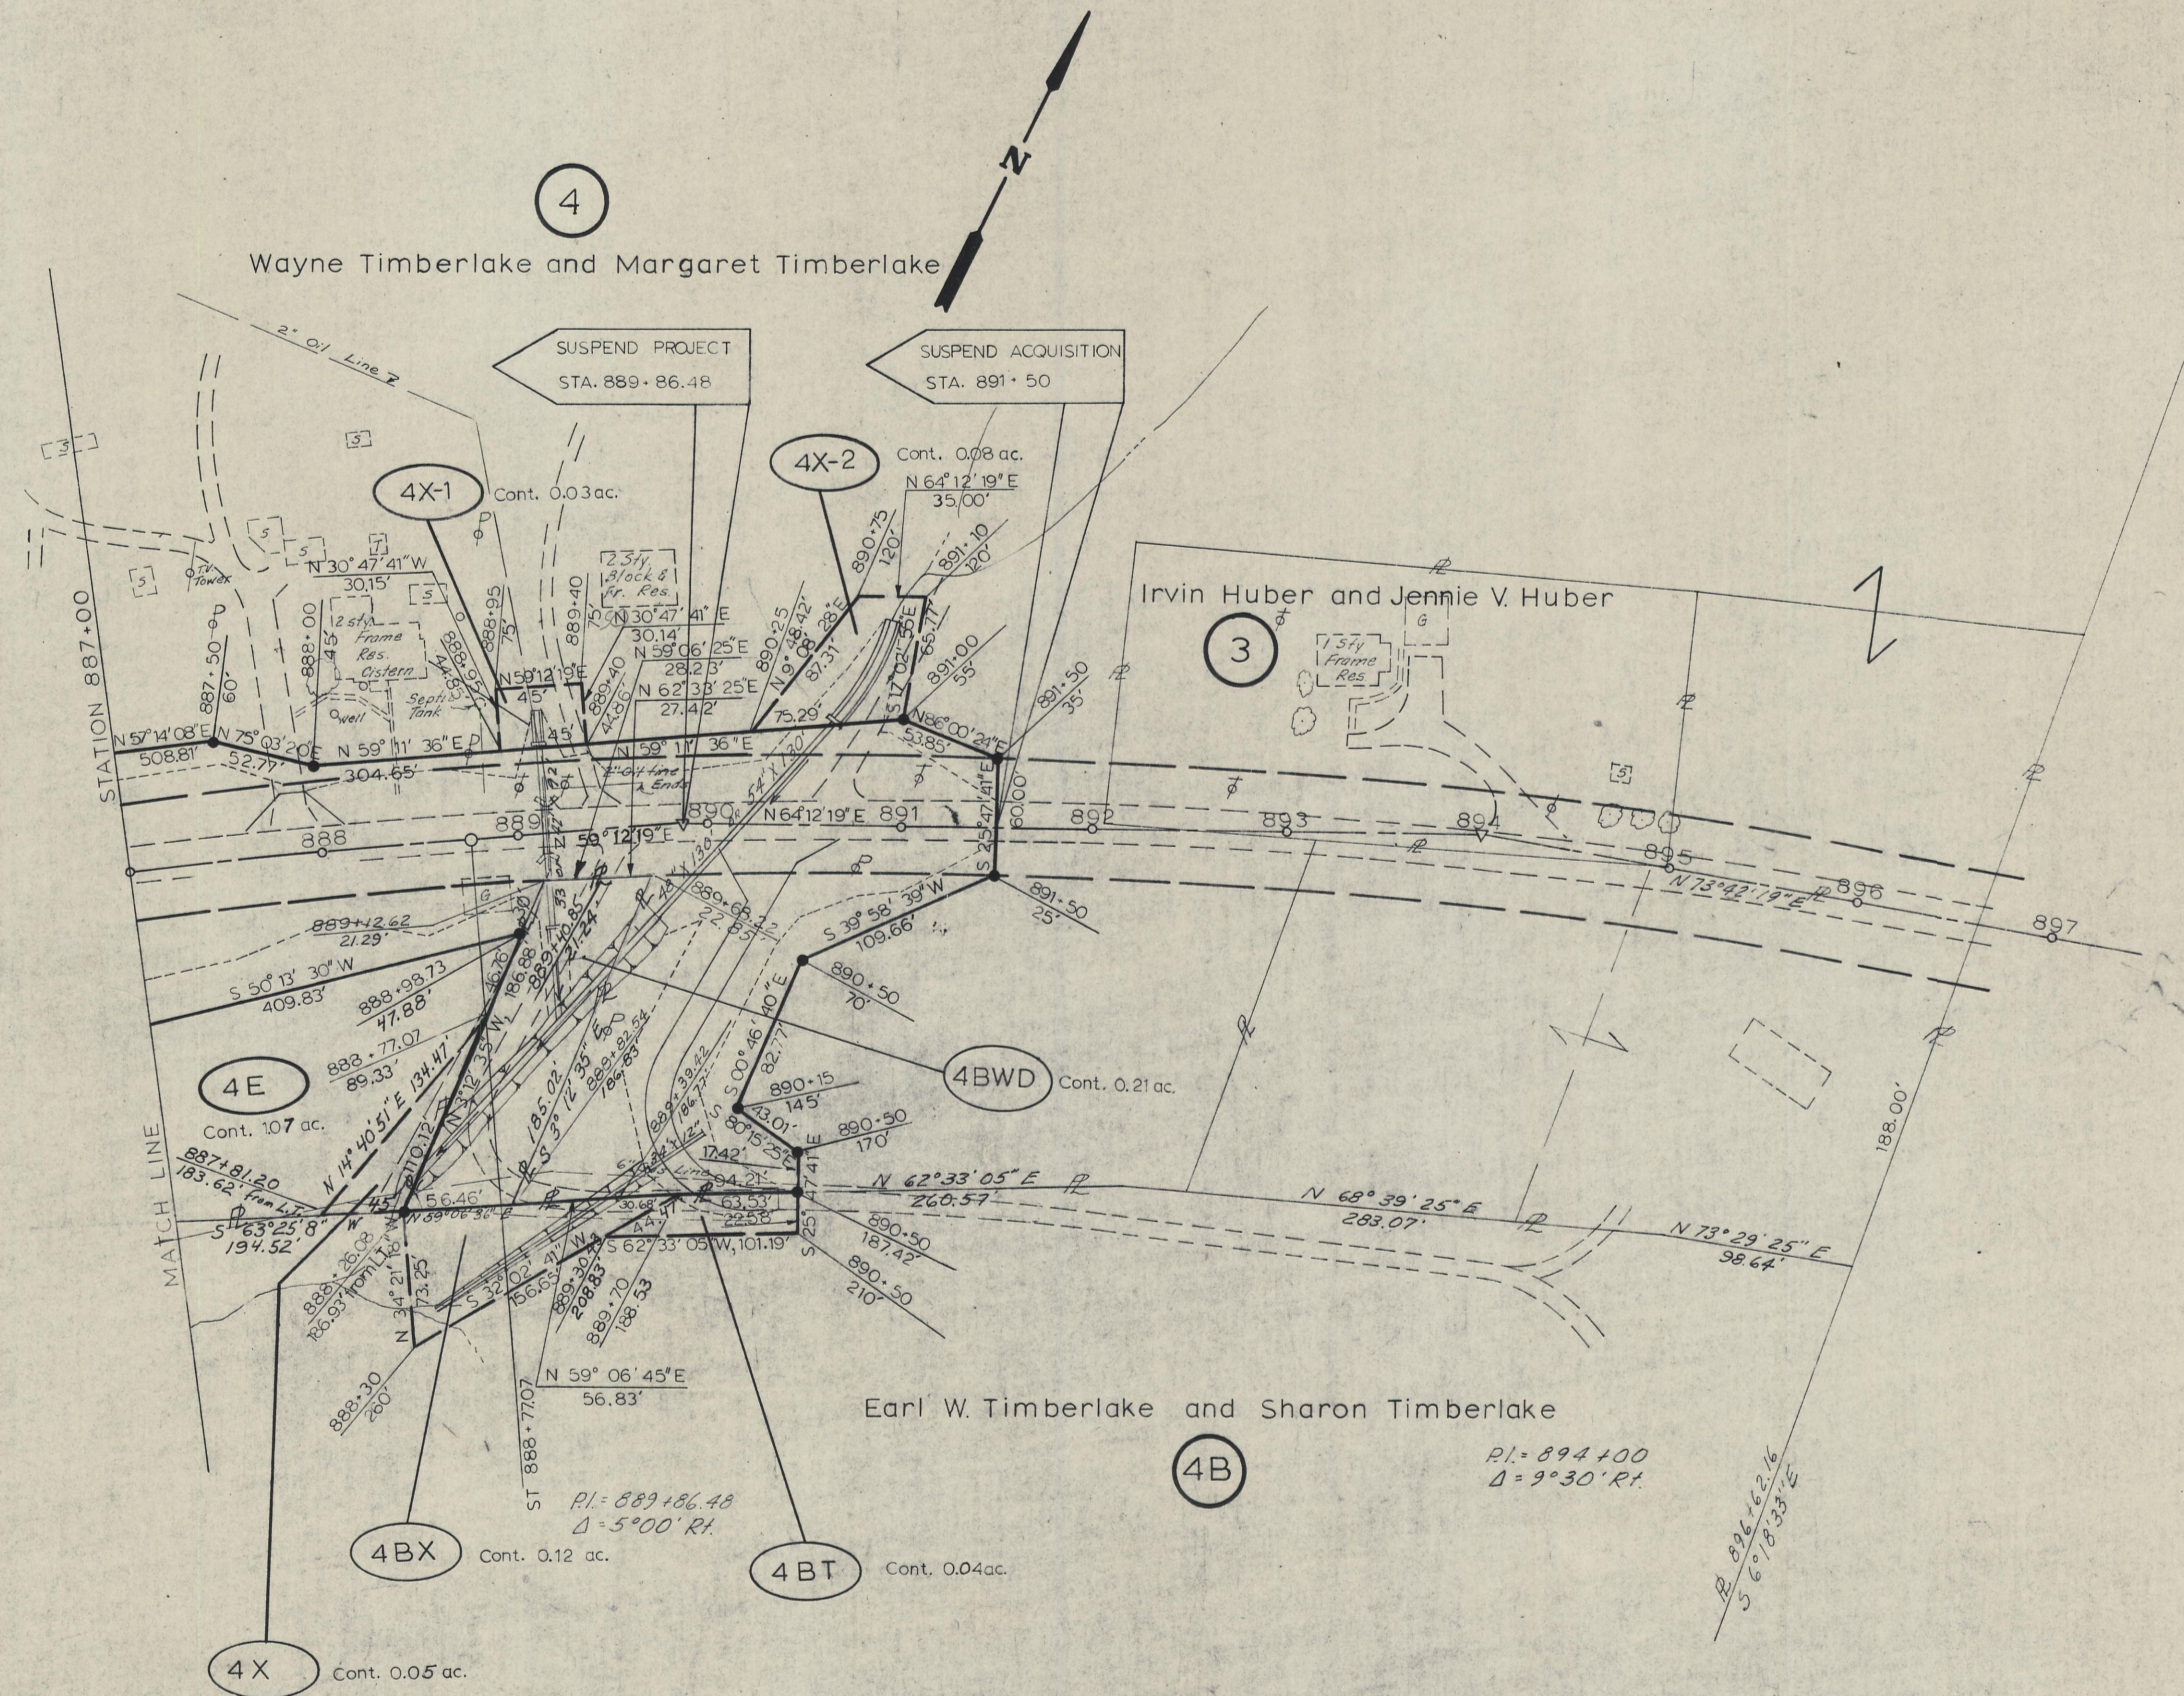

FALLS GORE TOWNSHIP, SECTION 30, T14N, R16W

HOC-93-(16.35)(17.63)

DATE	DRAWN BY	REVISIONS
5-1-75	Revised	Parcels 4E & 4X

JOB NO.
108000
TYPE FUND

TWS