
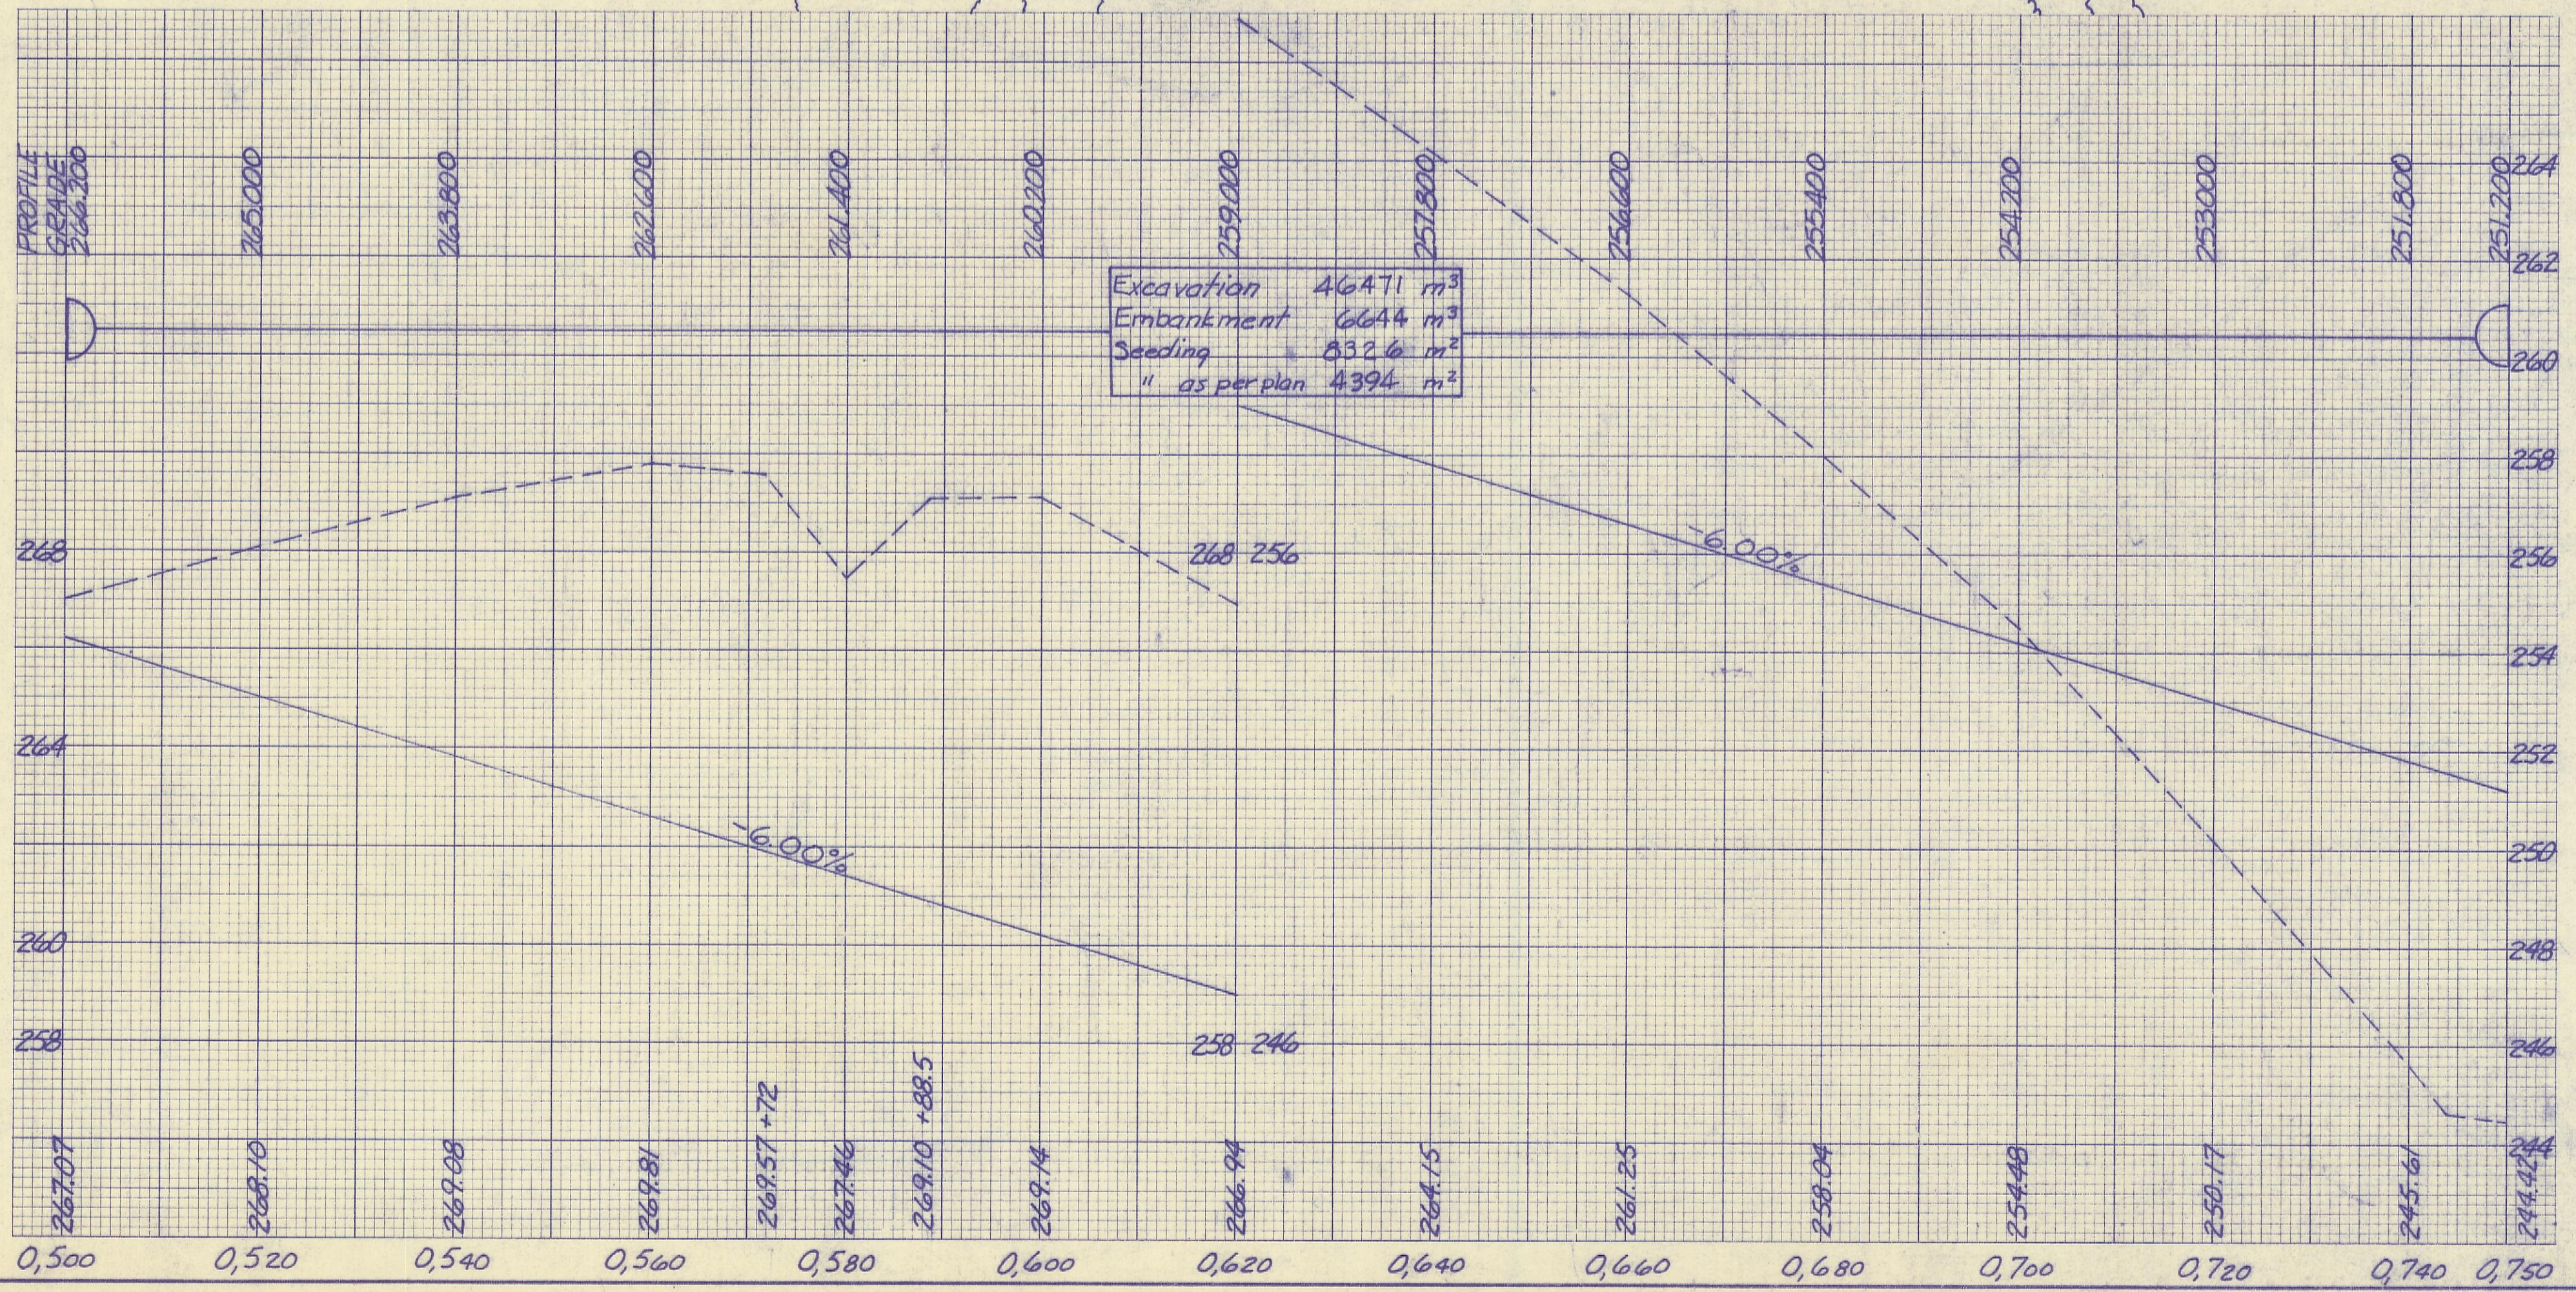


CALCULATED BY: *C.J.S.* DATE: 2-13-74
 CHECKED BY: *M.H.L.* DATE: 2-15-74

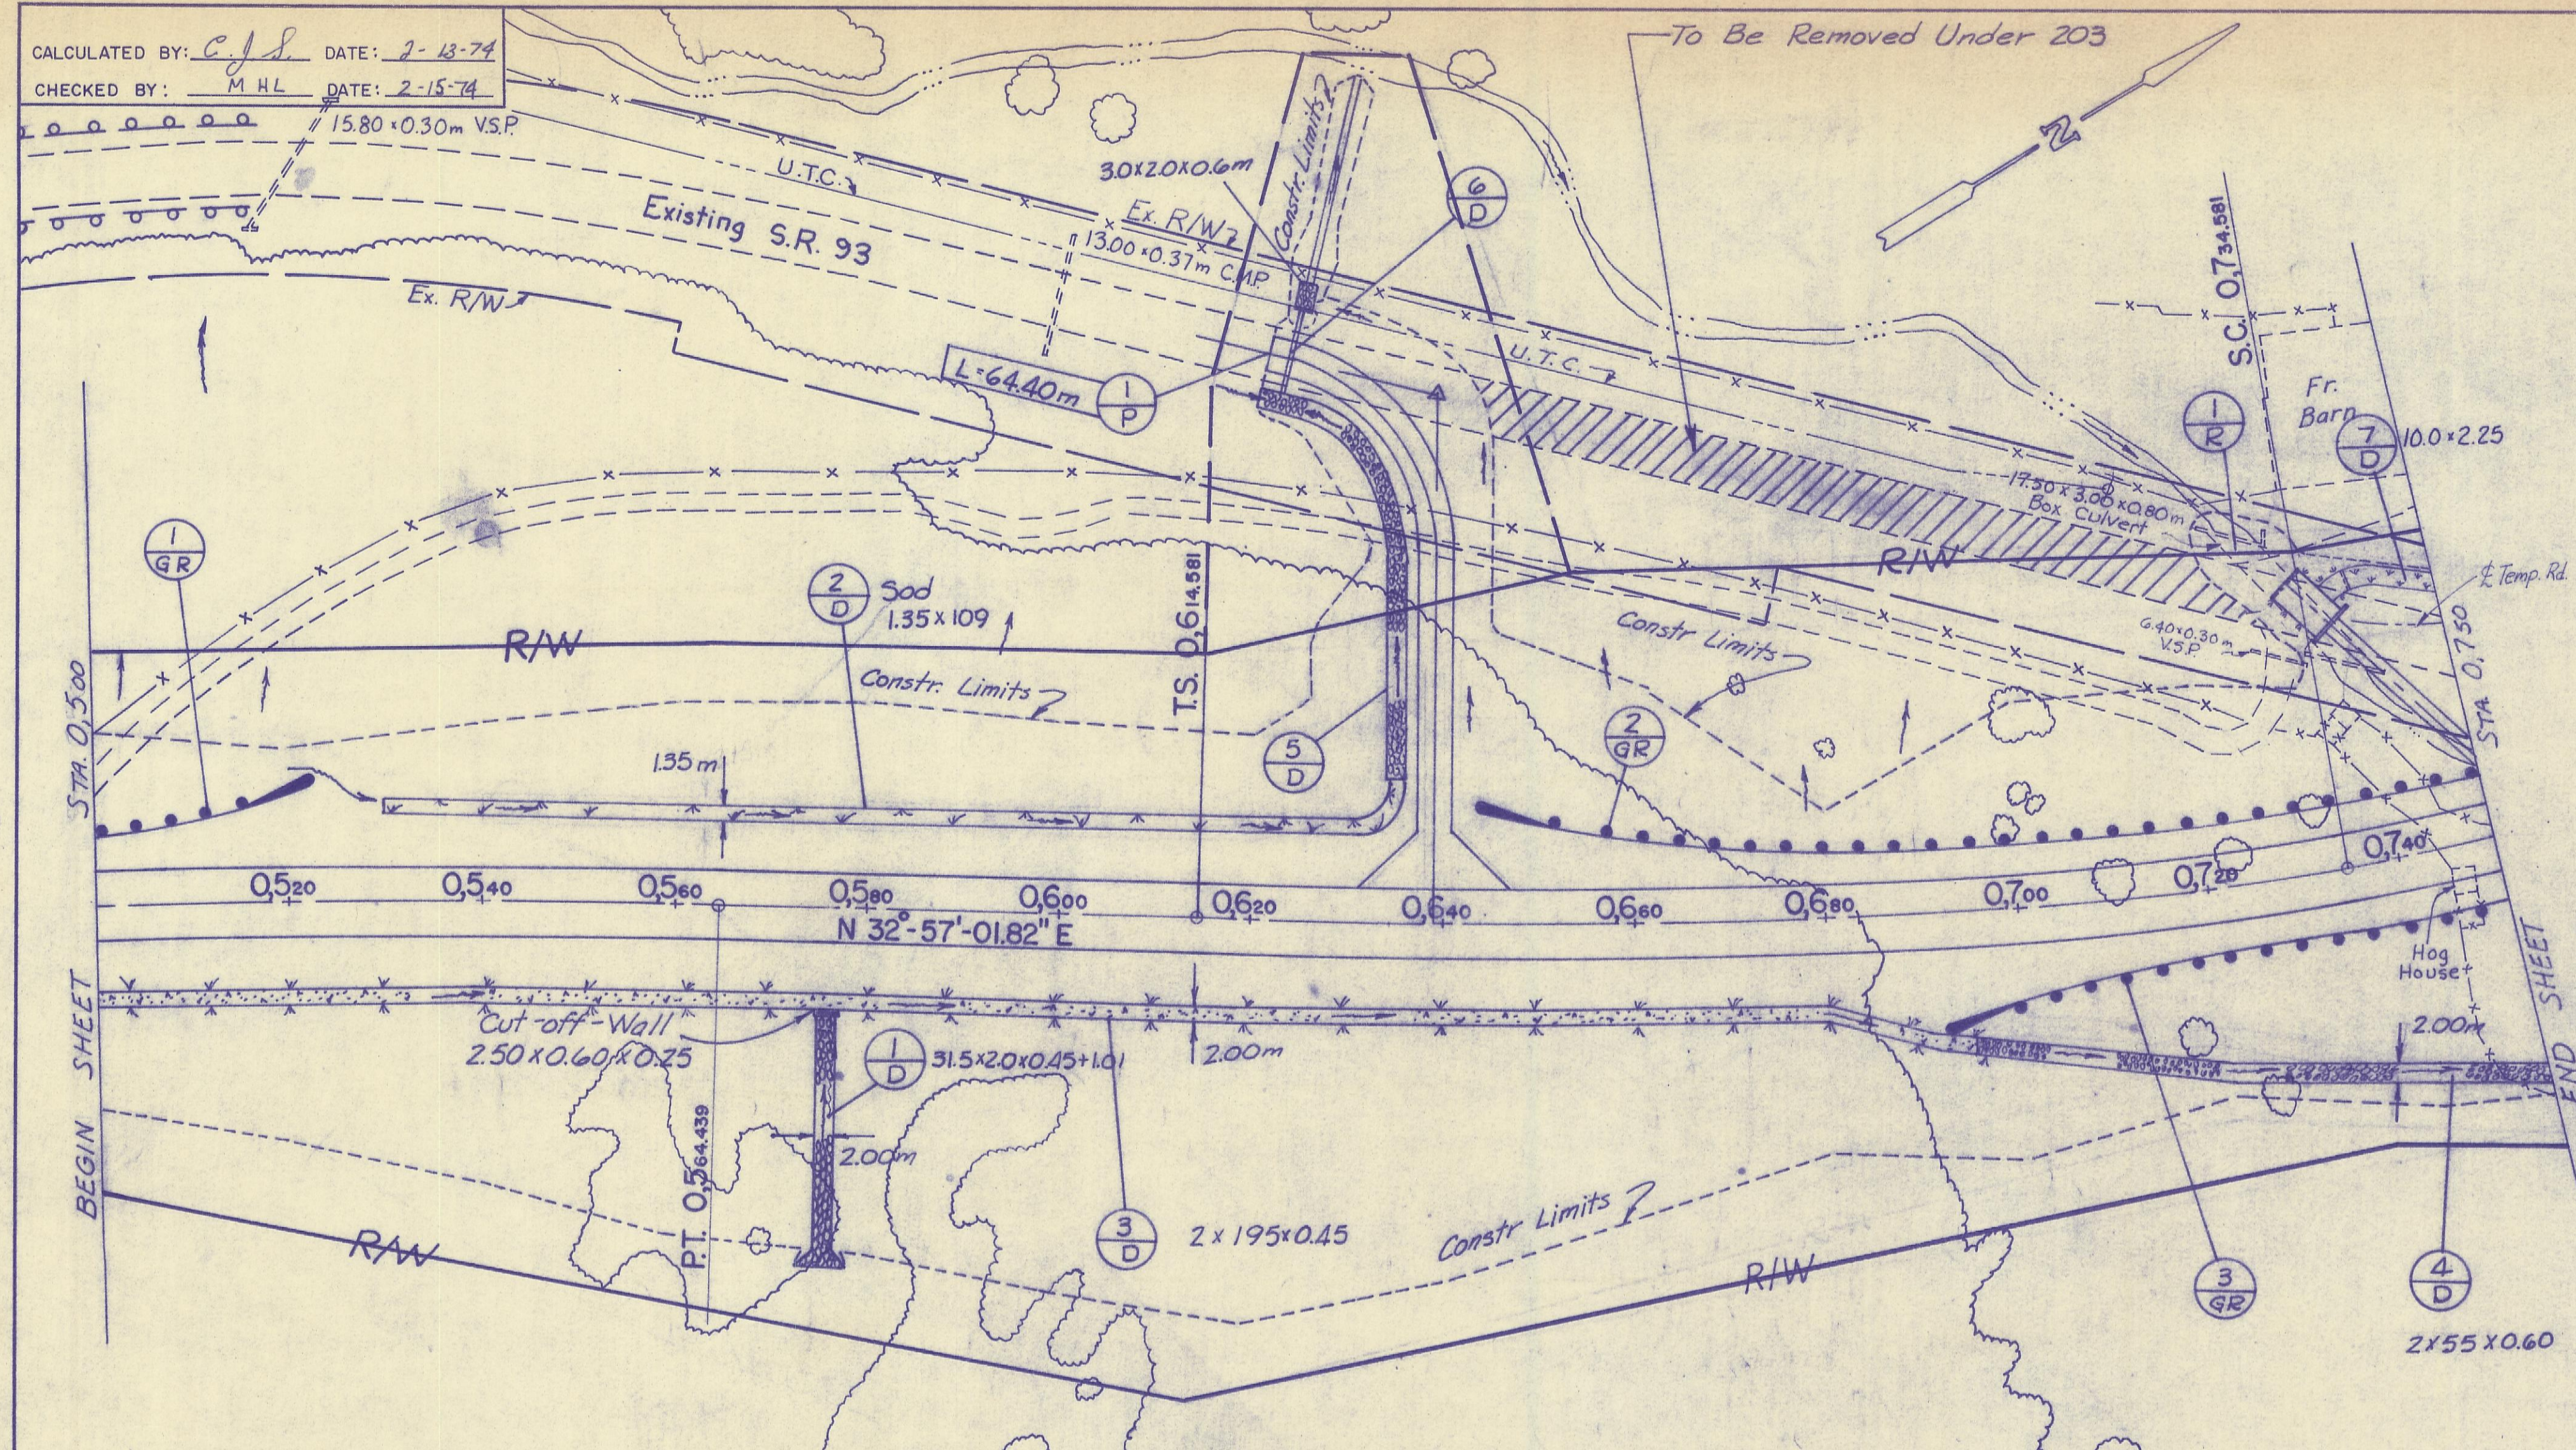

REF NO	STATION TO STATION	SIDE	See Sheet No.	ESTIMATED QUANTITIES	TOTALS
I-R	ROADWAY 0.734	L.F.			
I-D	0.500 To 0.52260	L.F.			
2-GR	0.64330 To 0.750	L.F.			
3-GR	0.69240 To 0.750	R.F.			
4-D	0.015 To 0.008 on R.D.	L.F.	50		
5-D	0.015 To 0.008 on R.D.	L.F.	50		
6-D	0.06587 on Fld.Dr.	L.F.			
7-D	0.740 To 0.750	L.F.			
I-P	PAYEMENT Fld.Dr.	L.F.	50		
202	Structures Constructed Removed Type D	LUMP			
203	Structure Constructed Type D			9.0	9.0
606	Guardrail Anchor Type 5 Assembly			15.00 98.50 50.00	163.50
606	Anchor Type 5 Assembly			1	3
601	Road Road			66.00 63.60 3.60	133.20
601	Soil Road			22.50	22.50
660	Soil Road			147.15 175.50	345.15
601	Soil Road			29.36	29.36
601	Soil Road			195.00	195.00
601	Soil Road				2936

PLAN & PROFILE FROM STA. 0,500 TO STA. 0,750